




2 Side Elevation
Scale: 1:100




3 Front Elevation
Scale: 1:100



4 Side Elevation
Scale: 1:100

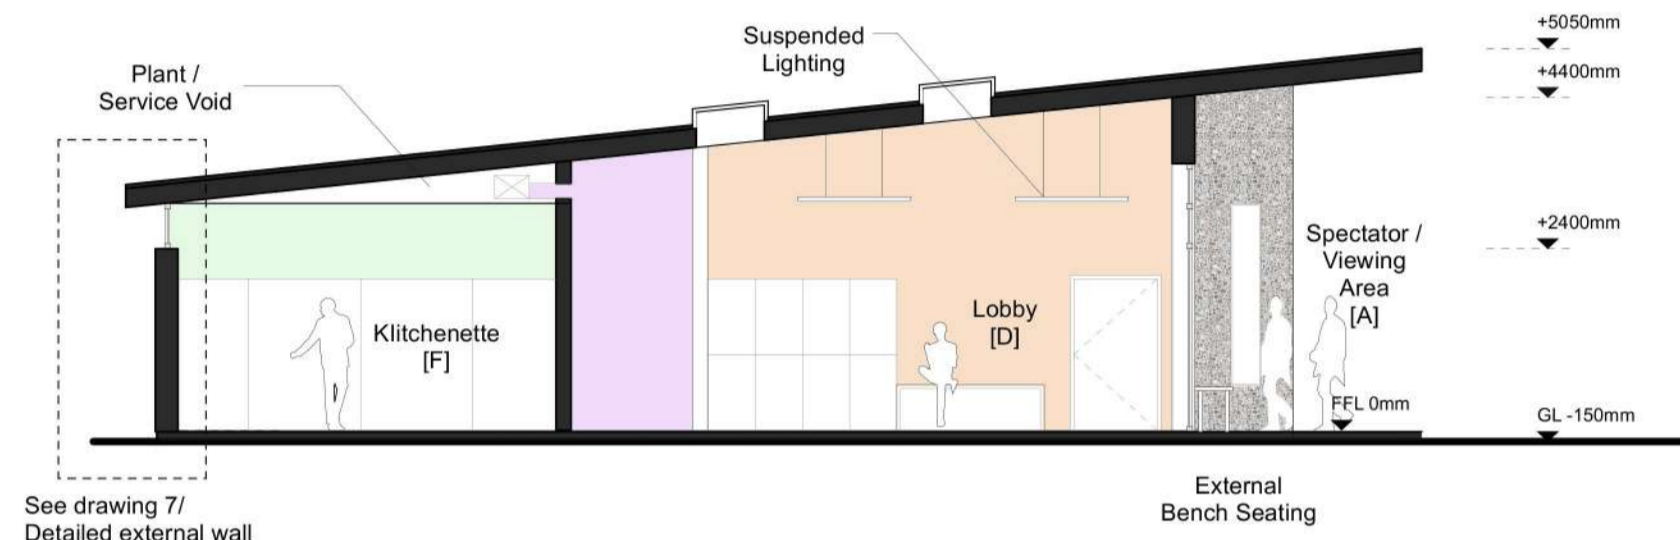


5 Section Y-Y
Scale: 1:100

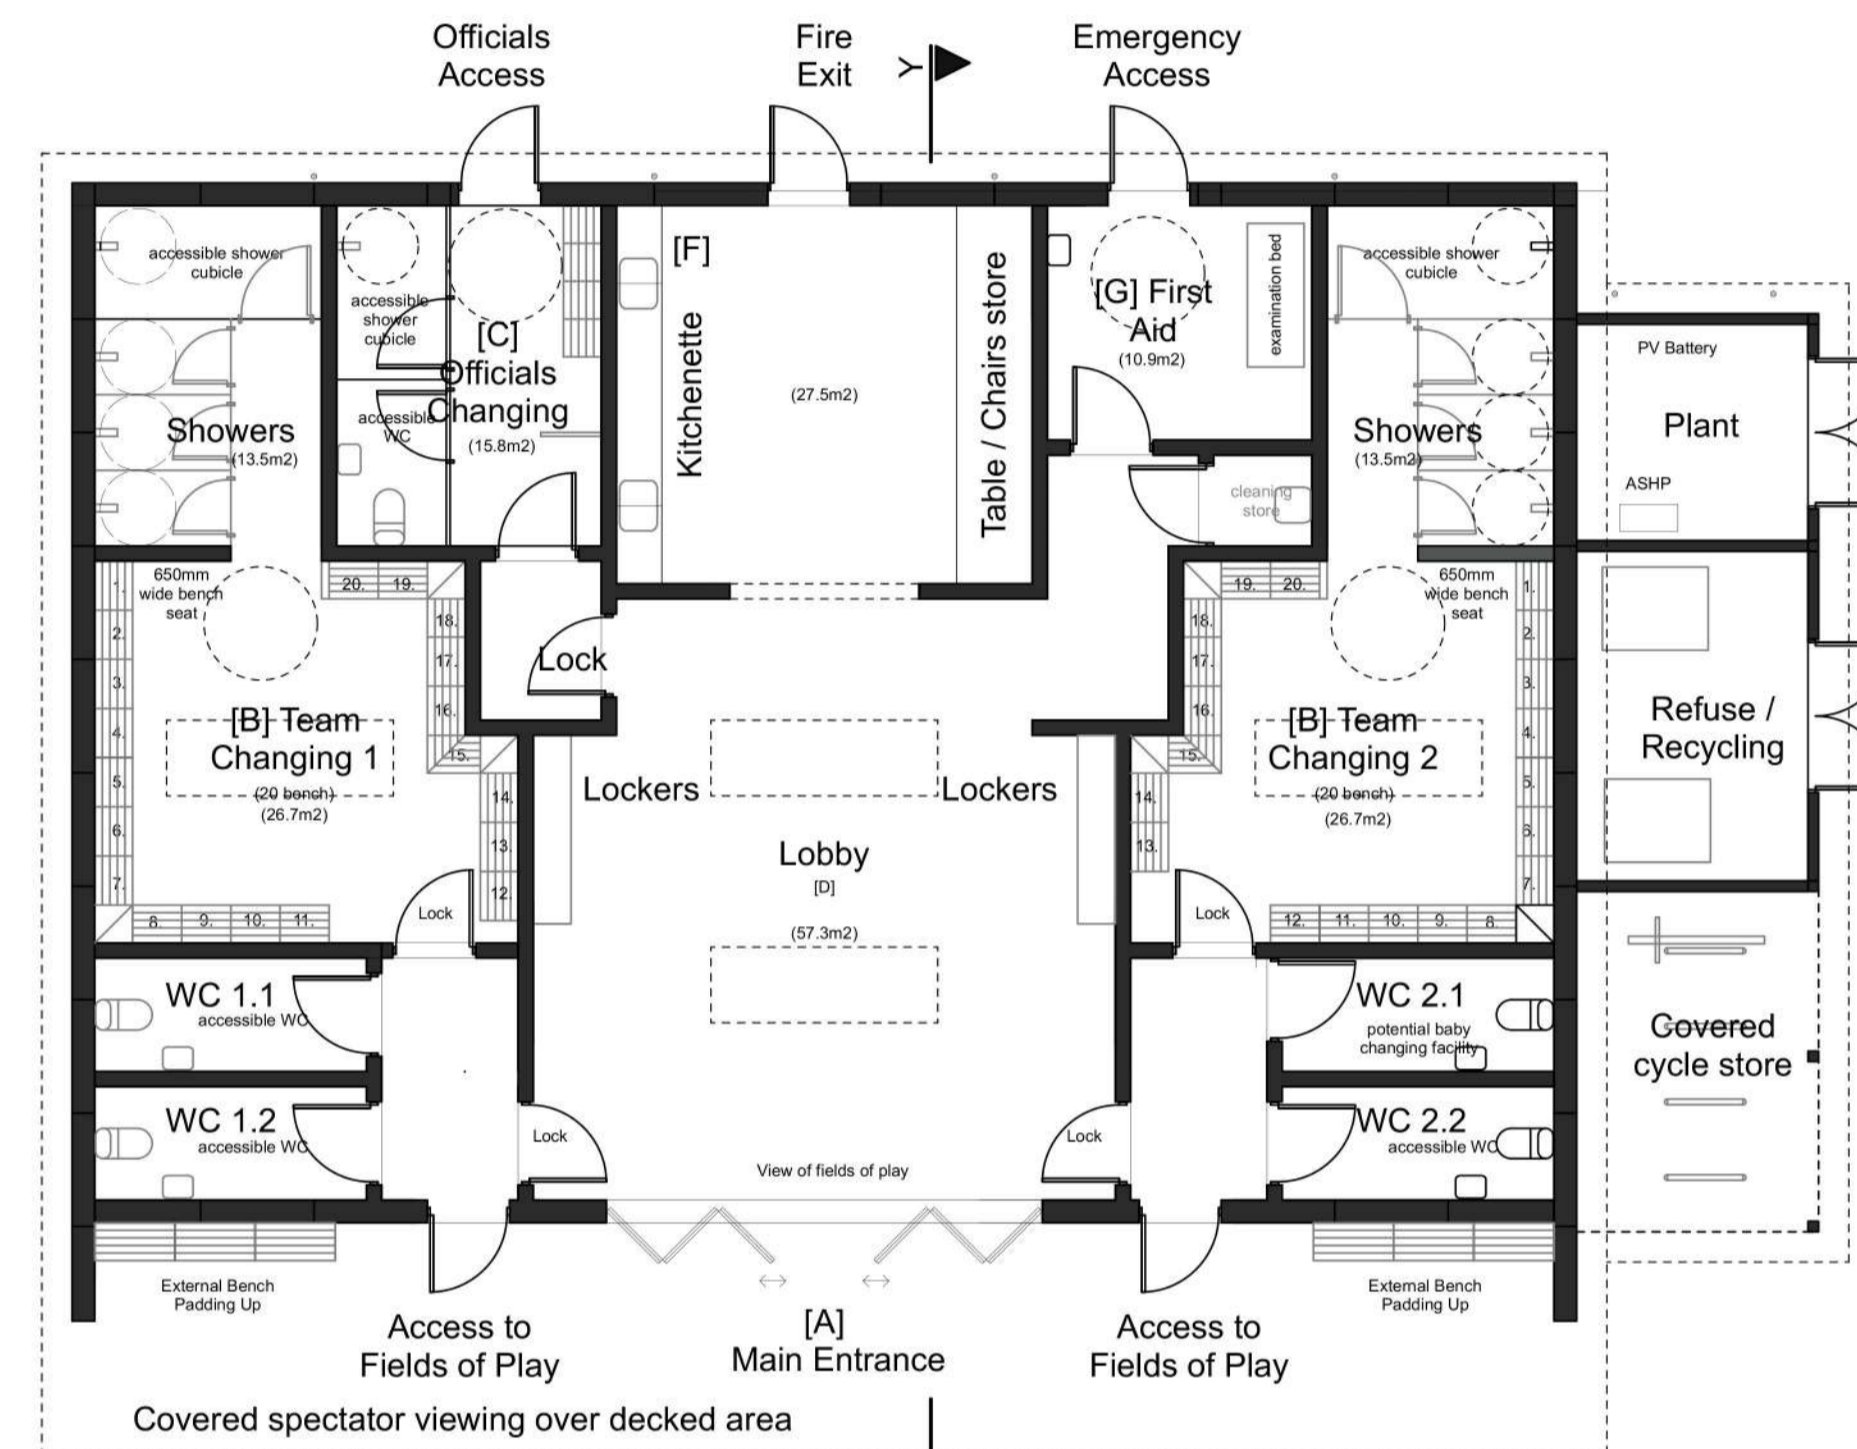

1 Floor Plan
Scale: 1:100




9 Site Plan
Scale: 1:1000

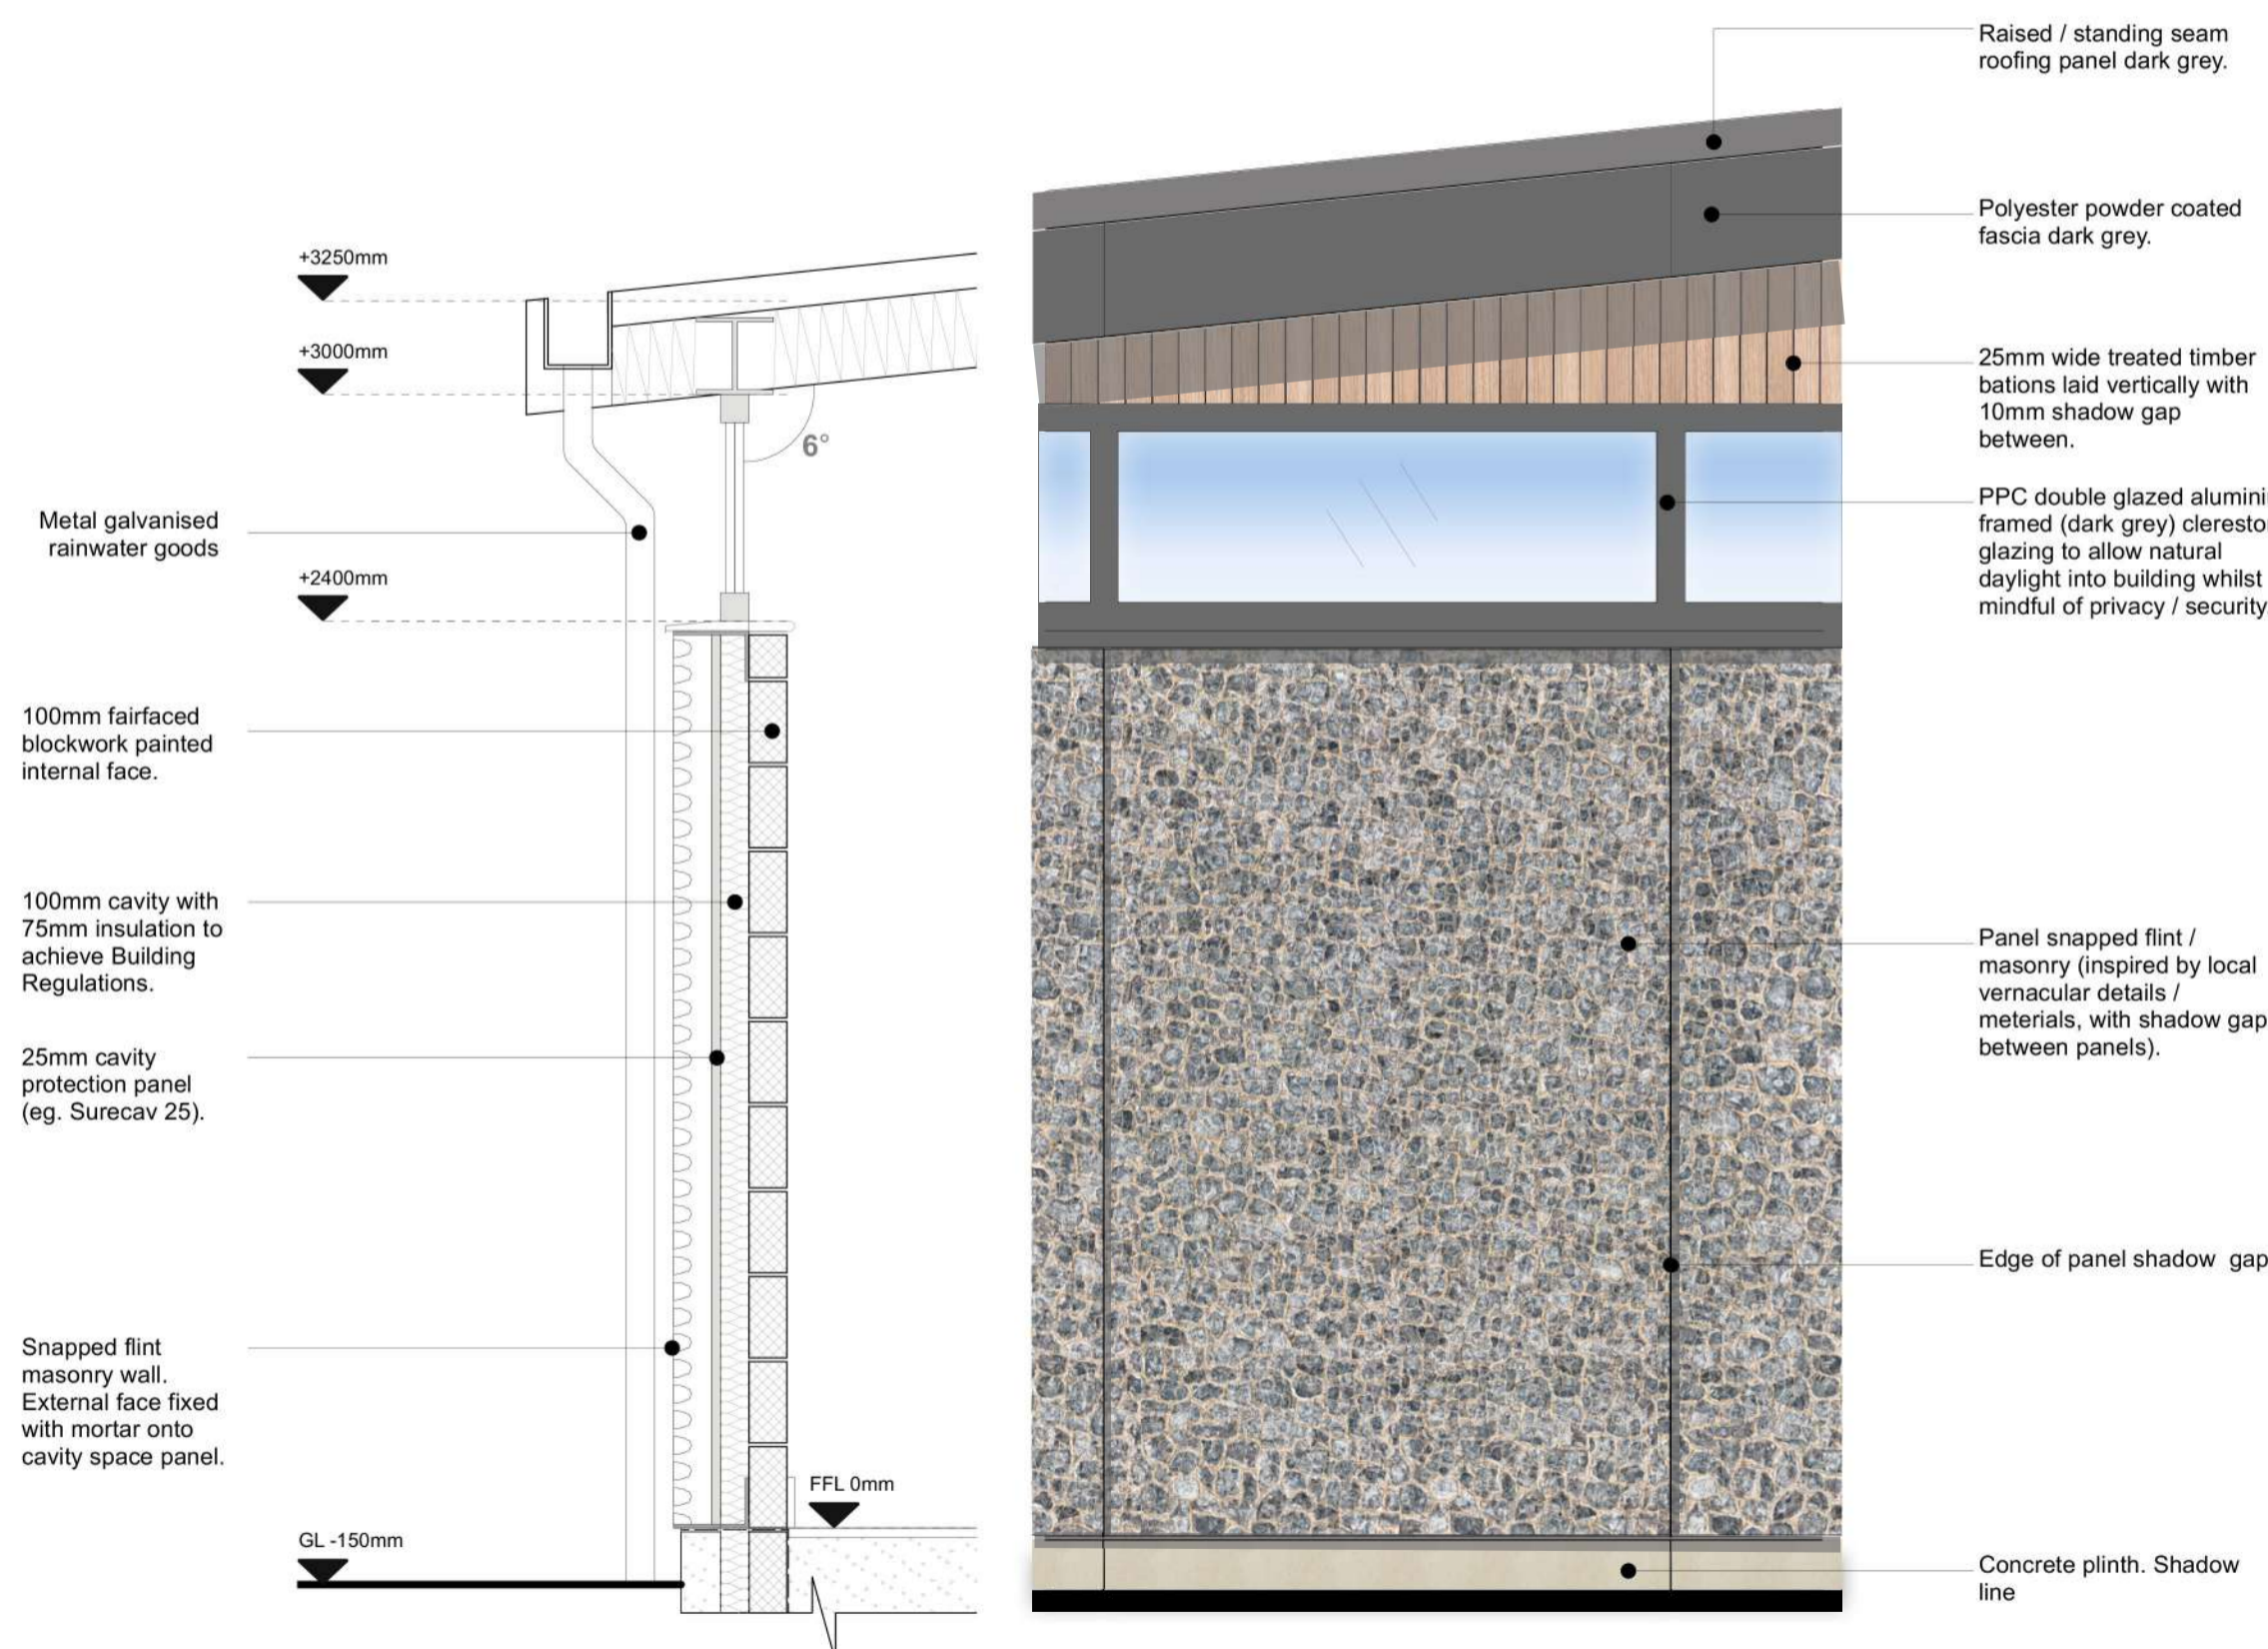


7 Detailed External Wall
Scale: 1:20

8 Detailed Elevation - Including Proposed Materials
Scale: 1:20

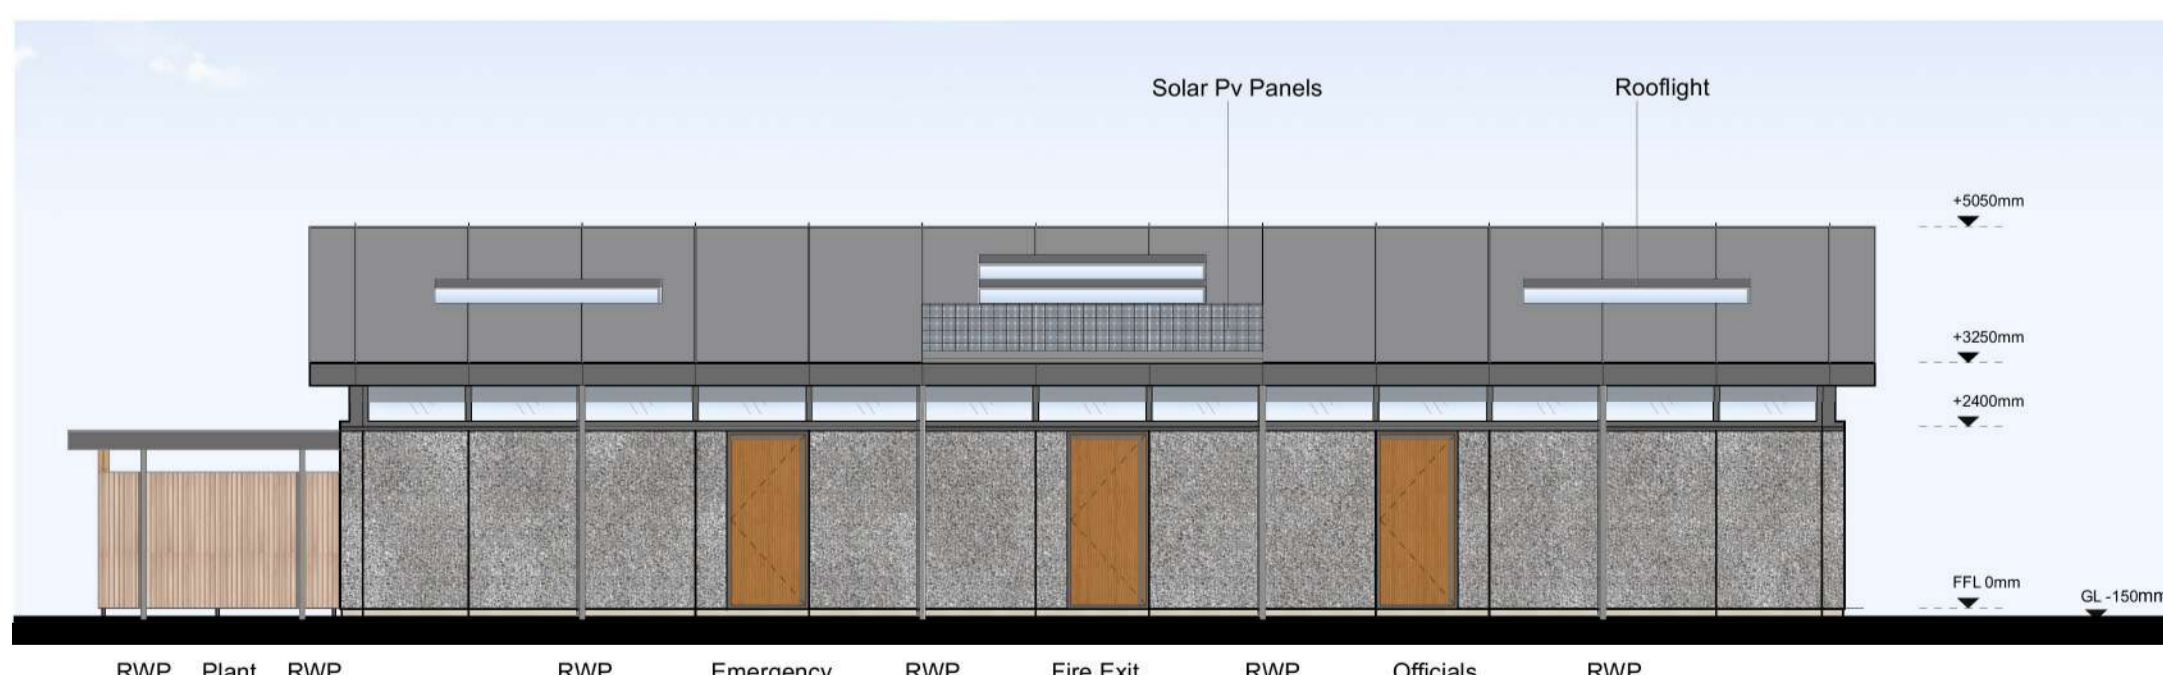

6 Rear Elevation
Scale: 1:100

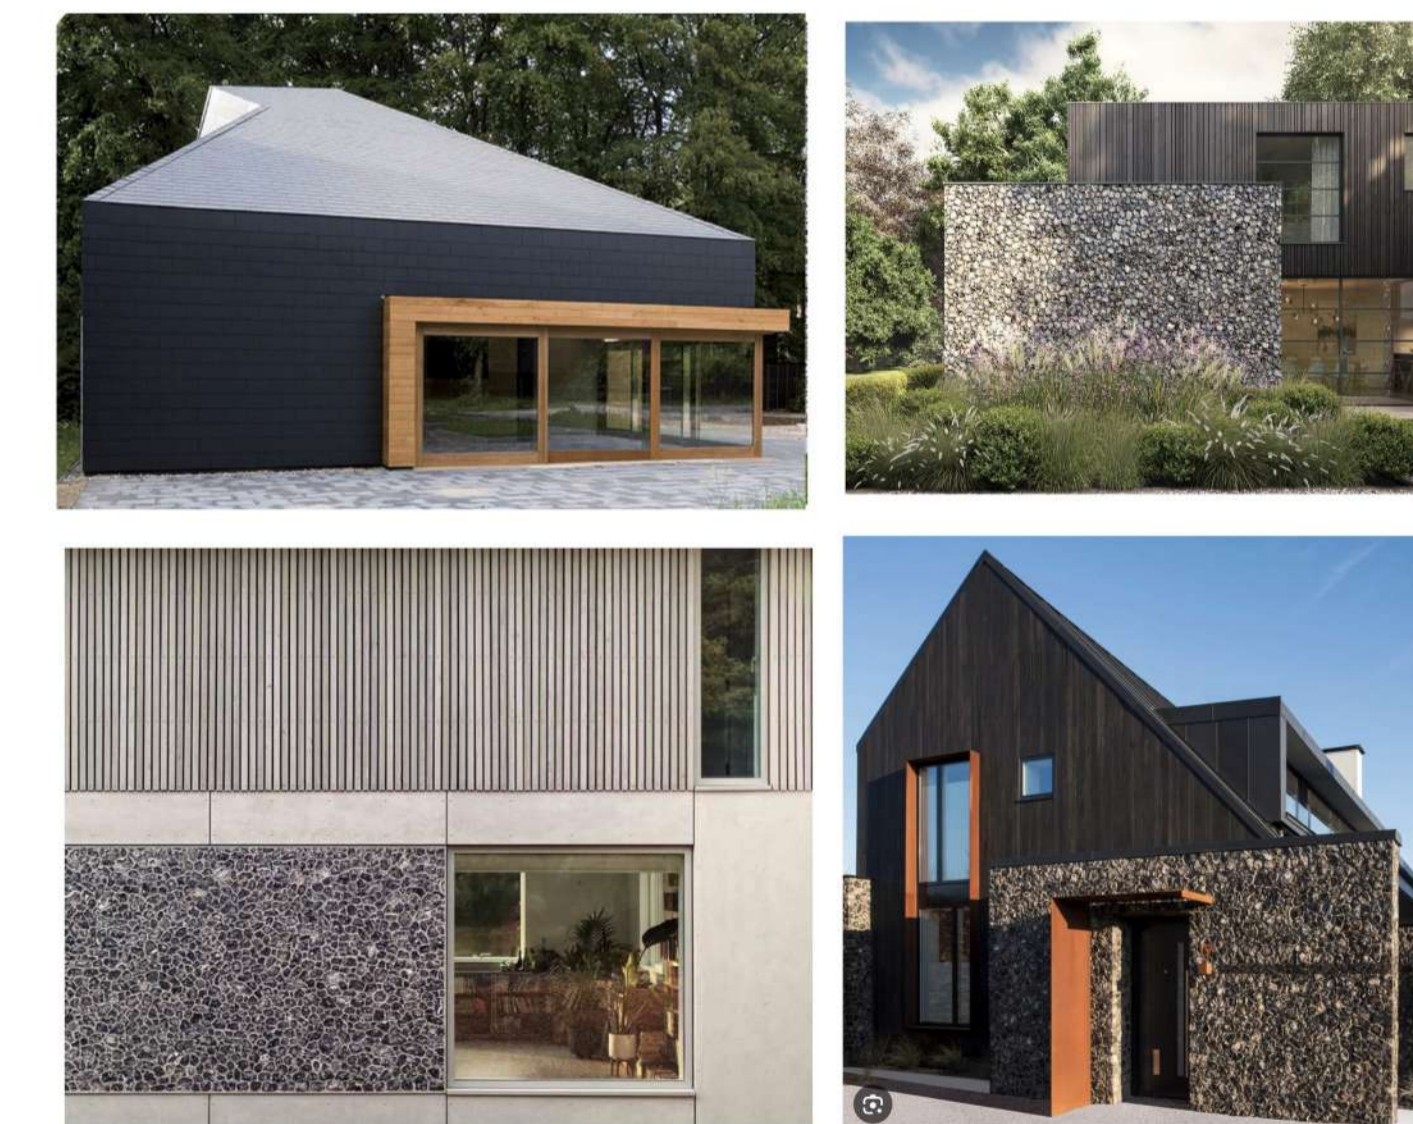

10 Precedent Images
Not to scale

SPORTS PAVILION ANNEX PLANNING PROPOSALS