


1 Floor Plan
Scale: 1:100

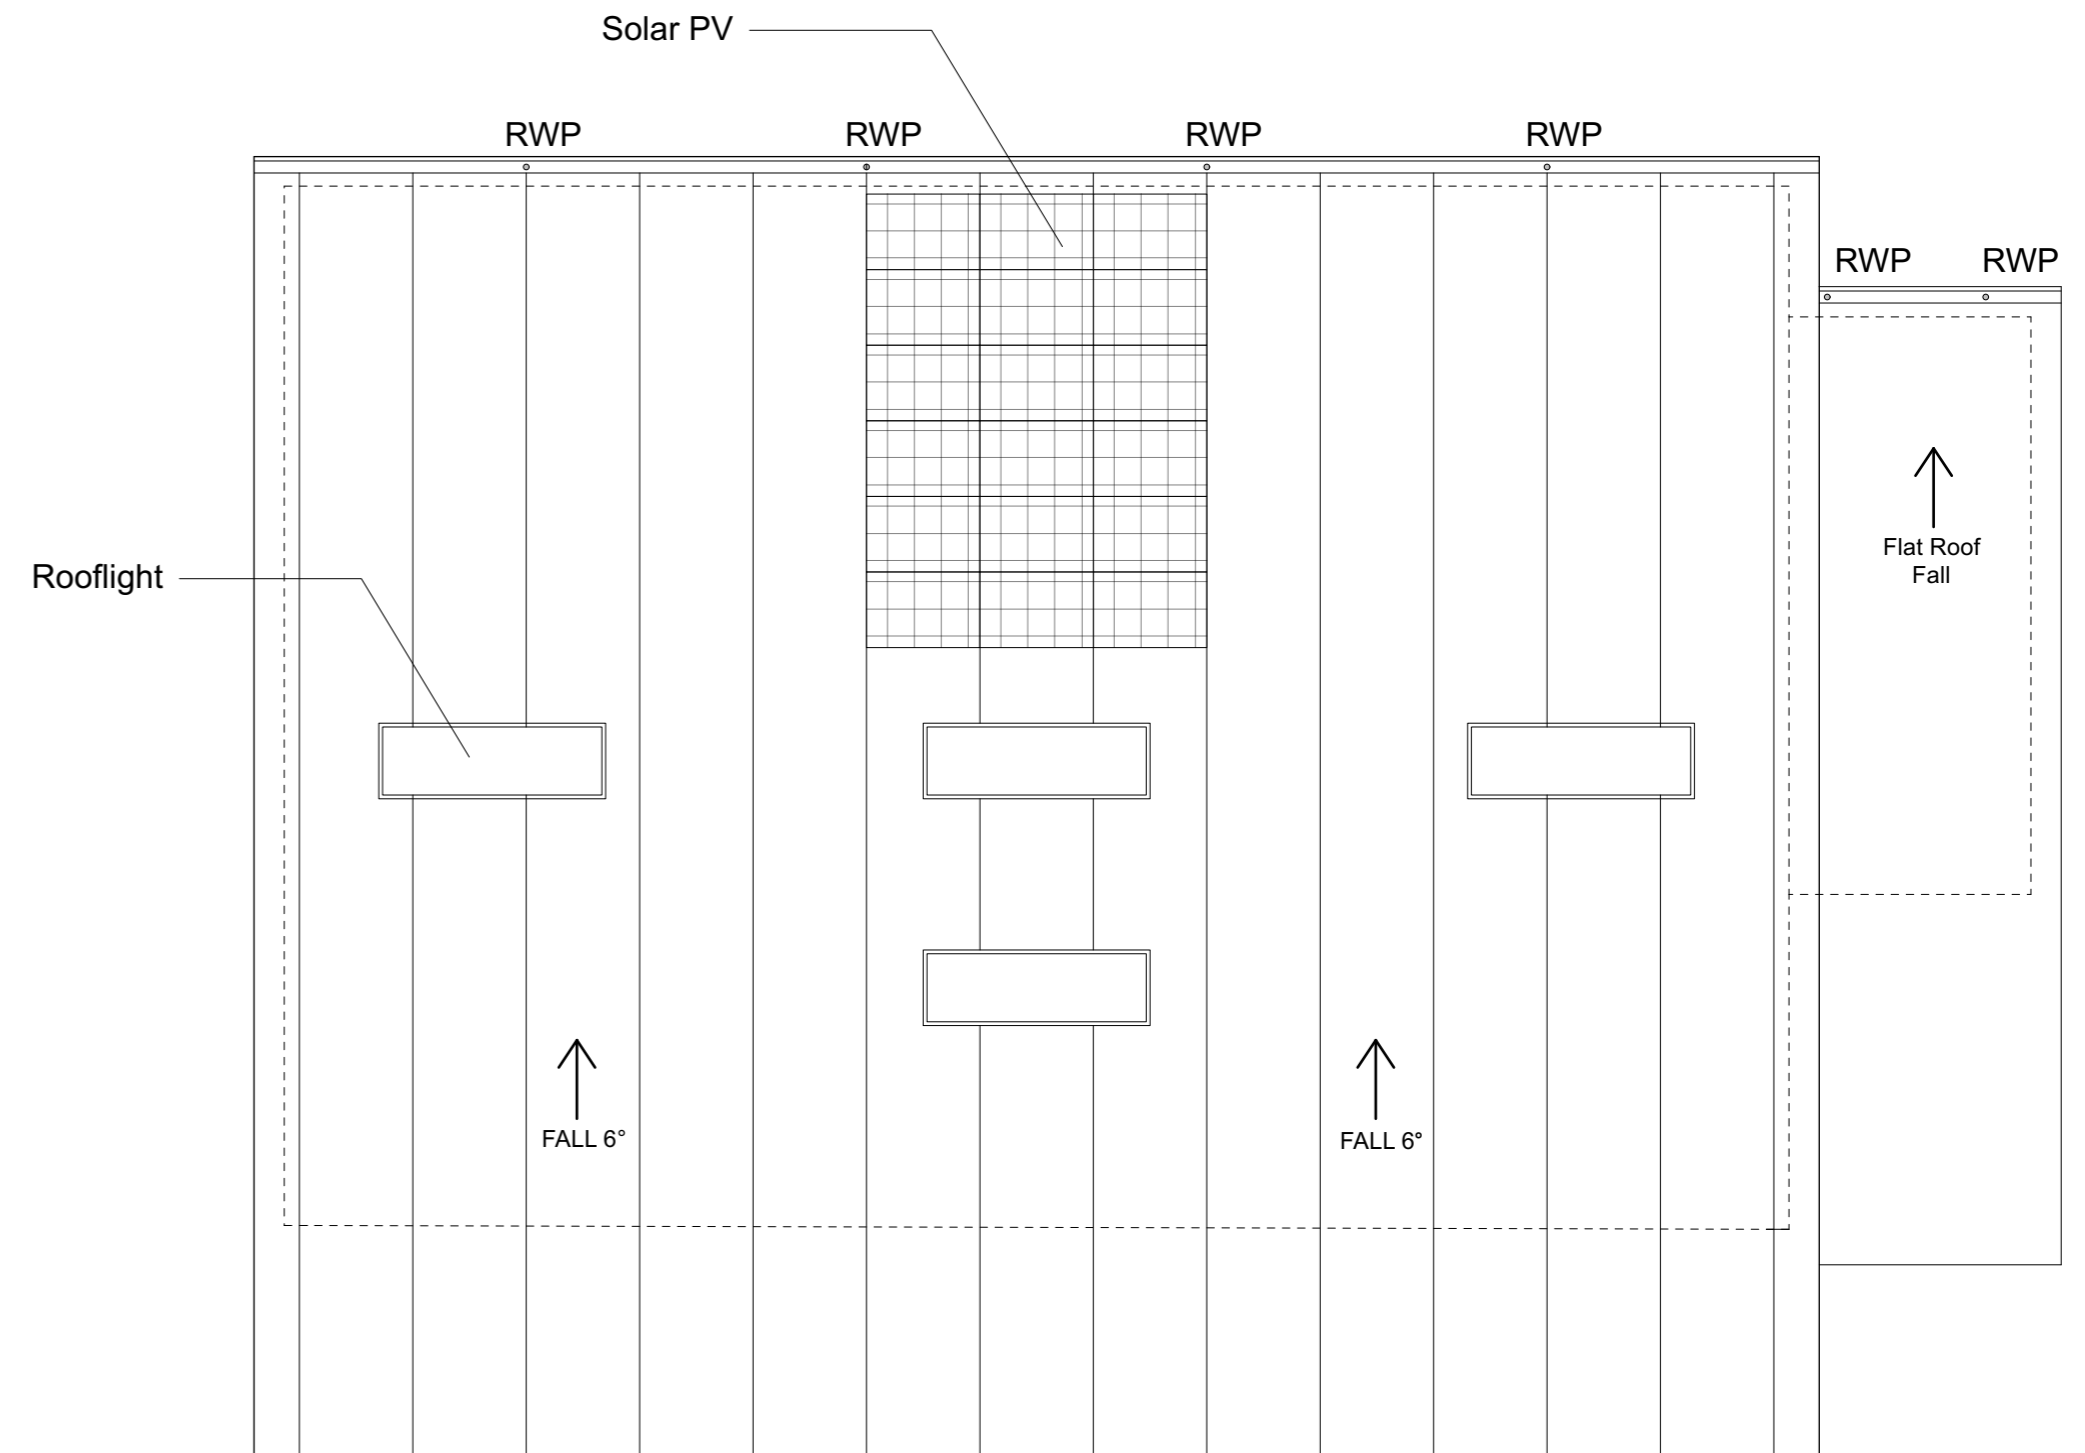

2 Roof Plan
Scale: 1:100