


Notes:

1. This is not a construction drawing and is intended for illustrative purposes only.
2. White lining is indicative only.

Legend:

- Red Line
- DBC Boundary

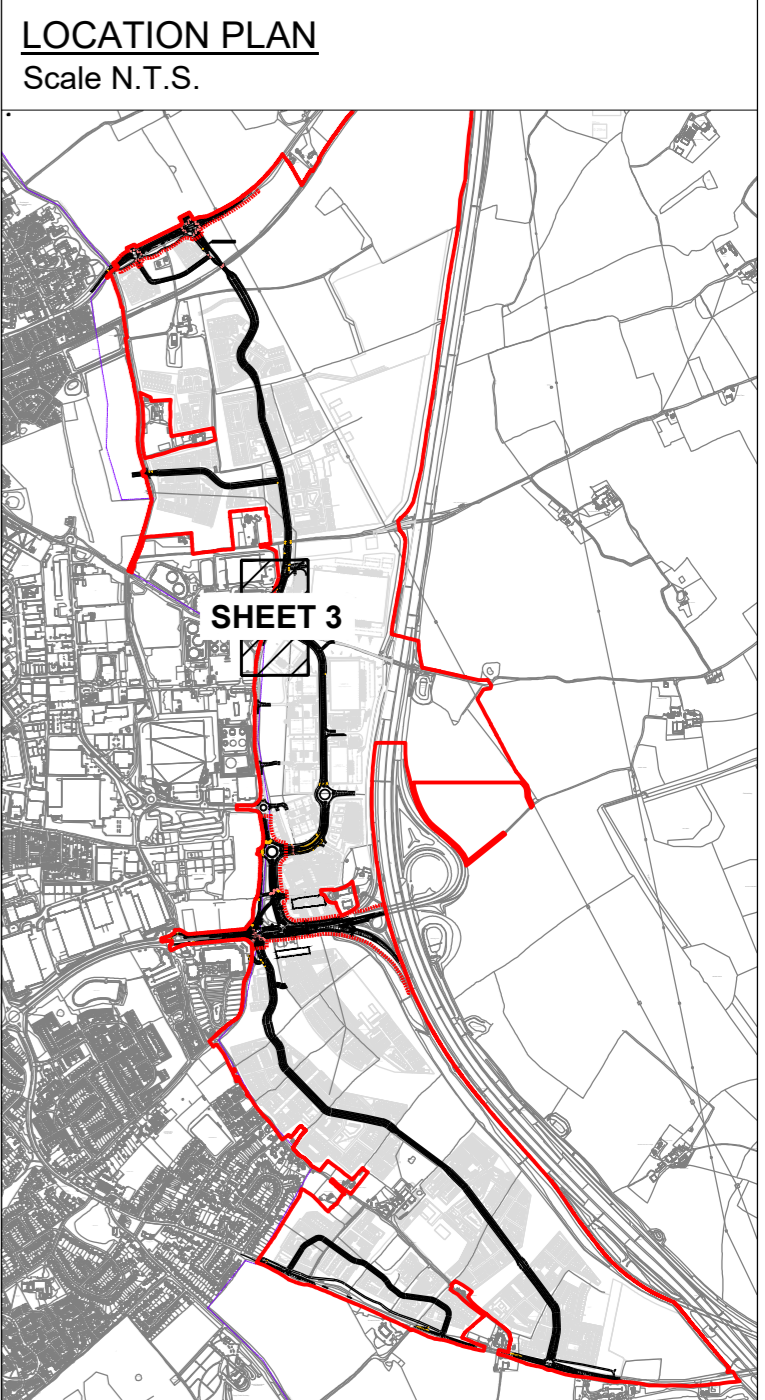

17/10/2025

C:\Users\james.mason\SLR Consulting\Transport Planning Associates Projects - Documents\131121 - Gorhambury Estate\DRAWINGS\VEK-ZZZ-XXX-DR-CR-00010-F15 - Indicative Primary Highways Arrangements within the Development Area.dwg

P7	Redline updated.	17.10.25	JM	MDC/MDC
P6	Road names added.	08.09.25	JM	MDC/MDC
P5	Drawing title & key amended. Labels & road names added.	22.08.25	NS	MDC/MDC
P4	Vehicular movement restrictions text.	04.08.25	JM	AF /MDC
P3	Red Line shown in Key.	24.06.25	JM	MDC/MDC
P2	Access to industrial unit 1 shown.	24.06.25	JM	MDC/MDC
Rev	Amendments	Date	By	Chk Auth

vectos. PART OF **SLR**

www.slrconsulting.com

FOR SUBMISSION

Client: **The Crown Estate**

Project: **East Hemel Hempstead**

Drawing Title: **INDICATIVE PRIMARY HIGHWAYS ARRANGEMENTS WITHIN THE DEVELOPMENT AREA - LARGER SCALE PLAN - SHEET 3**

Scale: **1:500 @ A1** SLR Project No: **131121**

Designed	Drawn	Checked	Authorised
.	JM	MDC	.
Date	Date	Date	Date
.	21.04.2025	21.04.2025	.

Drawing Number: **EHUK-VEC-ZZZ-XXX-DR-CR-00010.3** Rev: **P7**