

Vehicular movement restrictions to be applied to Green Lane north of this location. Signage to be installed "No Through Movement, Access Only".


Notes:

1. This is not a construction drawing and is intended for illustrative purposes only.
2. White lining is indicative only.

Legend:

- Red Line
- Detailed Junction within the Outline Planning Application Boundary
- DBC Boundary

LOCATION PLAN  
Scale N.T.S.

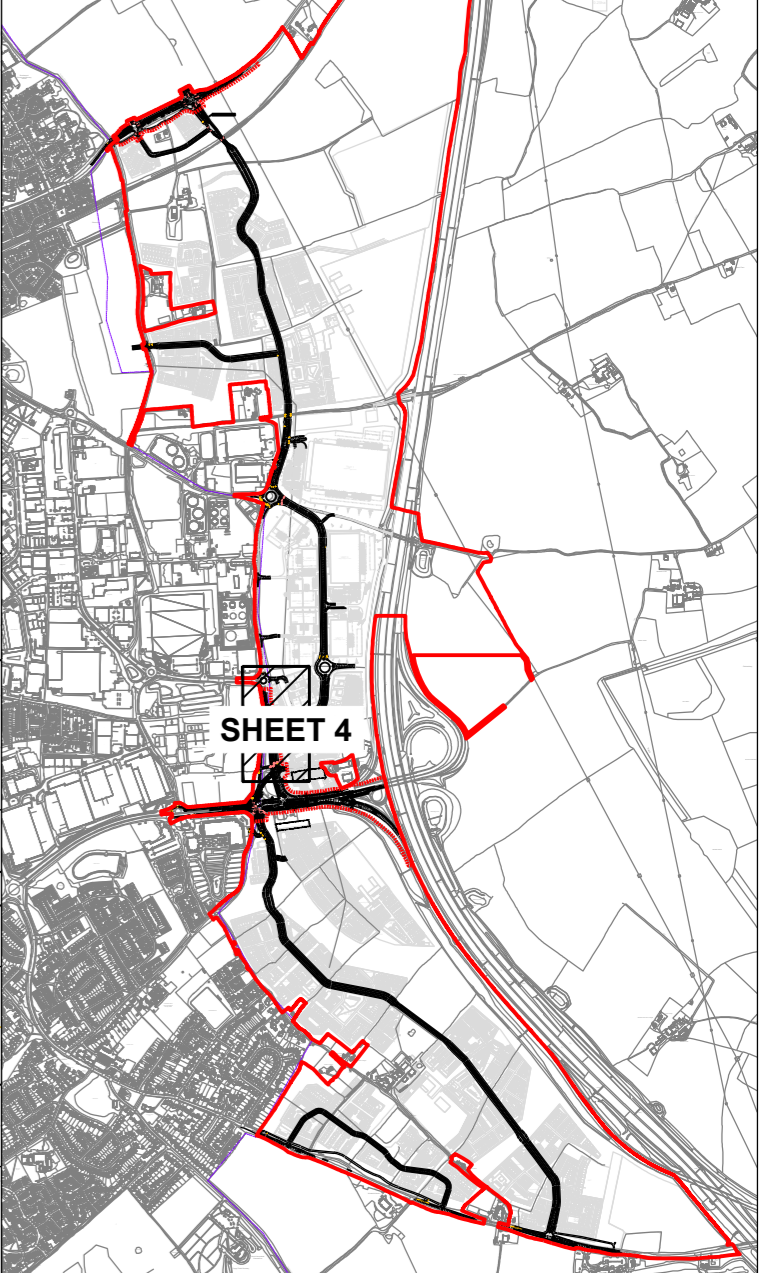

P9	Updated highways layout & RLB	31.10.25	JB	NL	MDC
P8	Redline updated.	17.10.25	JM	MDC	MDC
P7	Road names added.	08.09.25	JM	MDC	MDC
P6	David Lock comments.	29.08.25	JM	MDC	MDC
P5	Drawing title & key amended. Labels & road names added.	22.08.25	NS	MDC	MDC
P4	Vehicular movement restrictions text.	04.08.25	JM	AF	MDC
P3	Red Line shown in Key.	24.06.25	JM	MDC	MDC
P2	Mds to footpath adjacent to Prologis Park	24.06.25	JM	MDC	MDC
Rev	Amendments	Date	By	Chk	Auth

**vectos.** PART OF **SLR**

[www.slrconsulting.com](http://www.slrconsulting.com)

FOR SUBMISSION

Client: The Crown Estate

Project: East Hemel Hempstead

Drawing Title: INDICATIVE PRIMARY HIGHWAYS ARRANGEMENTS WITHIN THE DEVELOPMENT AREA - LARGER SCALE PLAN - SHEET 4

Scale: 1:500 @ A1 SLR Project No: 131121

Designed	Drawn	Checked	Authorised
JM	JM	MDC	
Date	Date	Date	Date
21.04.2025	21.04.2025		

Drawing Number: EHUK-VEC-ZZZ-XXX-DR-CR-0010.4 Rev: P9