


**Notes:**

1. This is not a construction drawing and is intended for illustrative purposes only.
2. White lining is indicative only.

**Legend:**

- Red Line
- - - DBC Boundary

**LOCATION PLAN**  
Scale N.T.S.

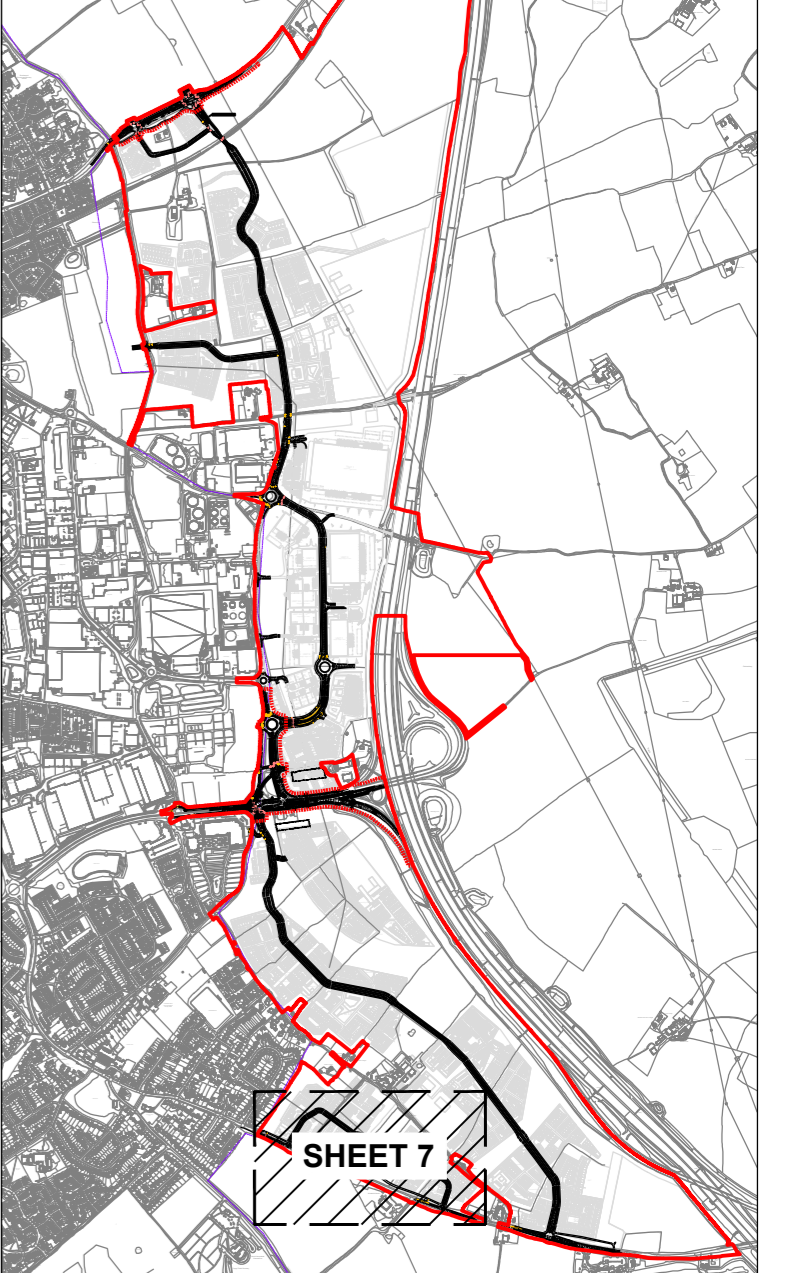

P5	Redline updated.	17.10.25	JM	MDC/MDC
P4	Road names added.	08.09.25	JM	MDC/MDC
P3	Drawing title & key amended. Labels & road names added.	22.08.25	NS	MDC/MDC
P2	Signalised crossing A4147.	27.06.25	JM	AF /MDC
Rev	Amendments	Date	By	Chk Auth

**vectos.** PART OF **SLR**

[www.slrconsulting.com](http://www.slrconsulting.com)

**FOR SUBMISSION**

Client: **The Crown Estate**

Project: **East Hemel Hempstead**

Drawing Title: **INDICATIVE PRIMARY HIGHWAYS ARRANGEMENTS WITHIN THE DEVELOPMENT AREA - LARGER SCALE PLAN - SHEET 7**

Scale: **1:1000 @ A1** SLR Project No: **131121**

Designed	Drawn	Checked	Authorised
	<b>JM</b>	<b>MDC</b>	
Date	Date	Date	Date
	<b>24.06.2025</b>	<b>24.06.2025</b>	

Drawing Number: **EHUK-VEC-ZZZ-XXX-DR-CR-00010.7** Rev: **P5**