

THE ST ALBANS CITY AND DISTRICT COUNCIL
(CONTROL OF PARKING) (CONSOLIDATION ORDER)
WAITING RESTRICTIONS) AMENDMENT NO.** ZONE B
ORDER 2025

Map 1 of 3

ADDED

Permit holders parking place (Zone B)

08:30-22:00


MODIFIED

No waiting at any time

At all times

Permit holders parking place (Zone B)

08:30-22:00

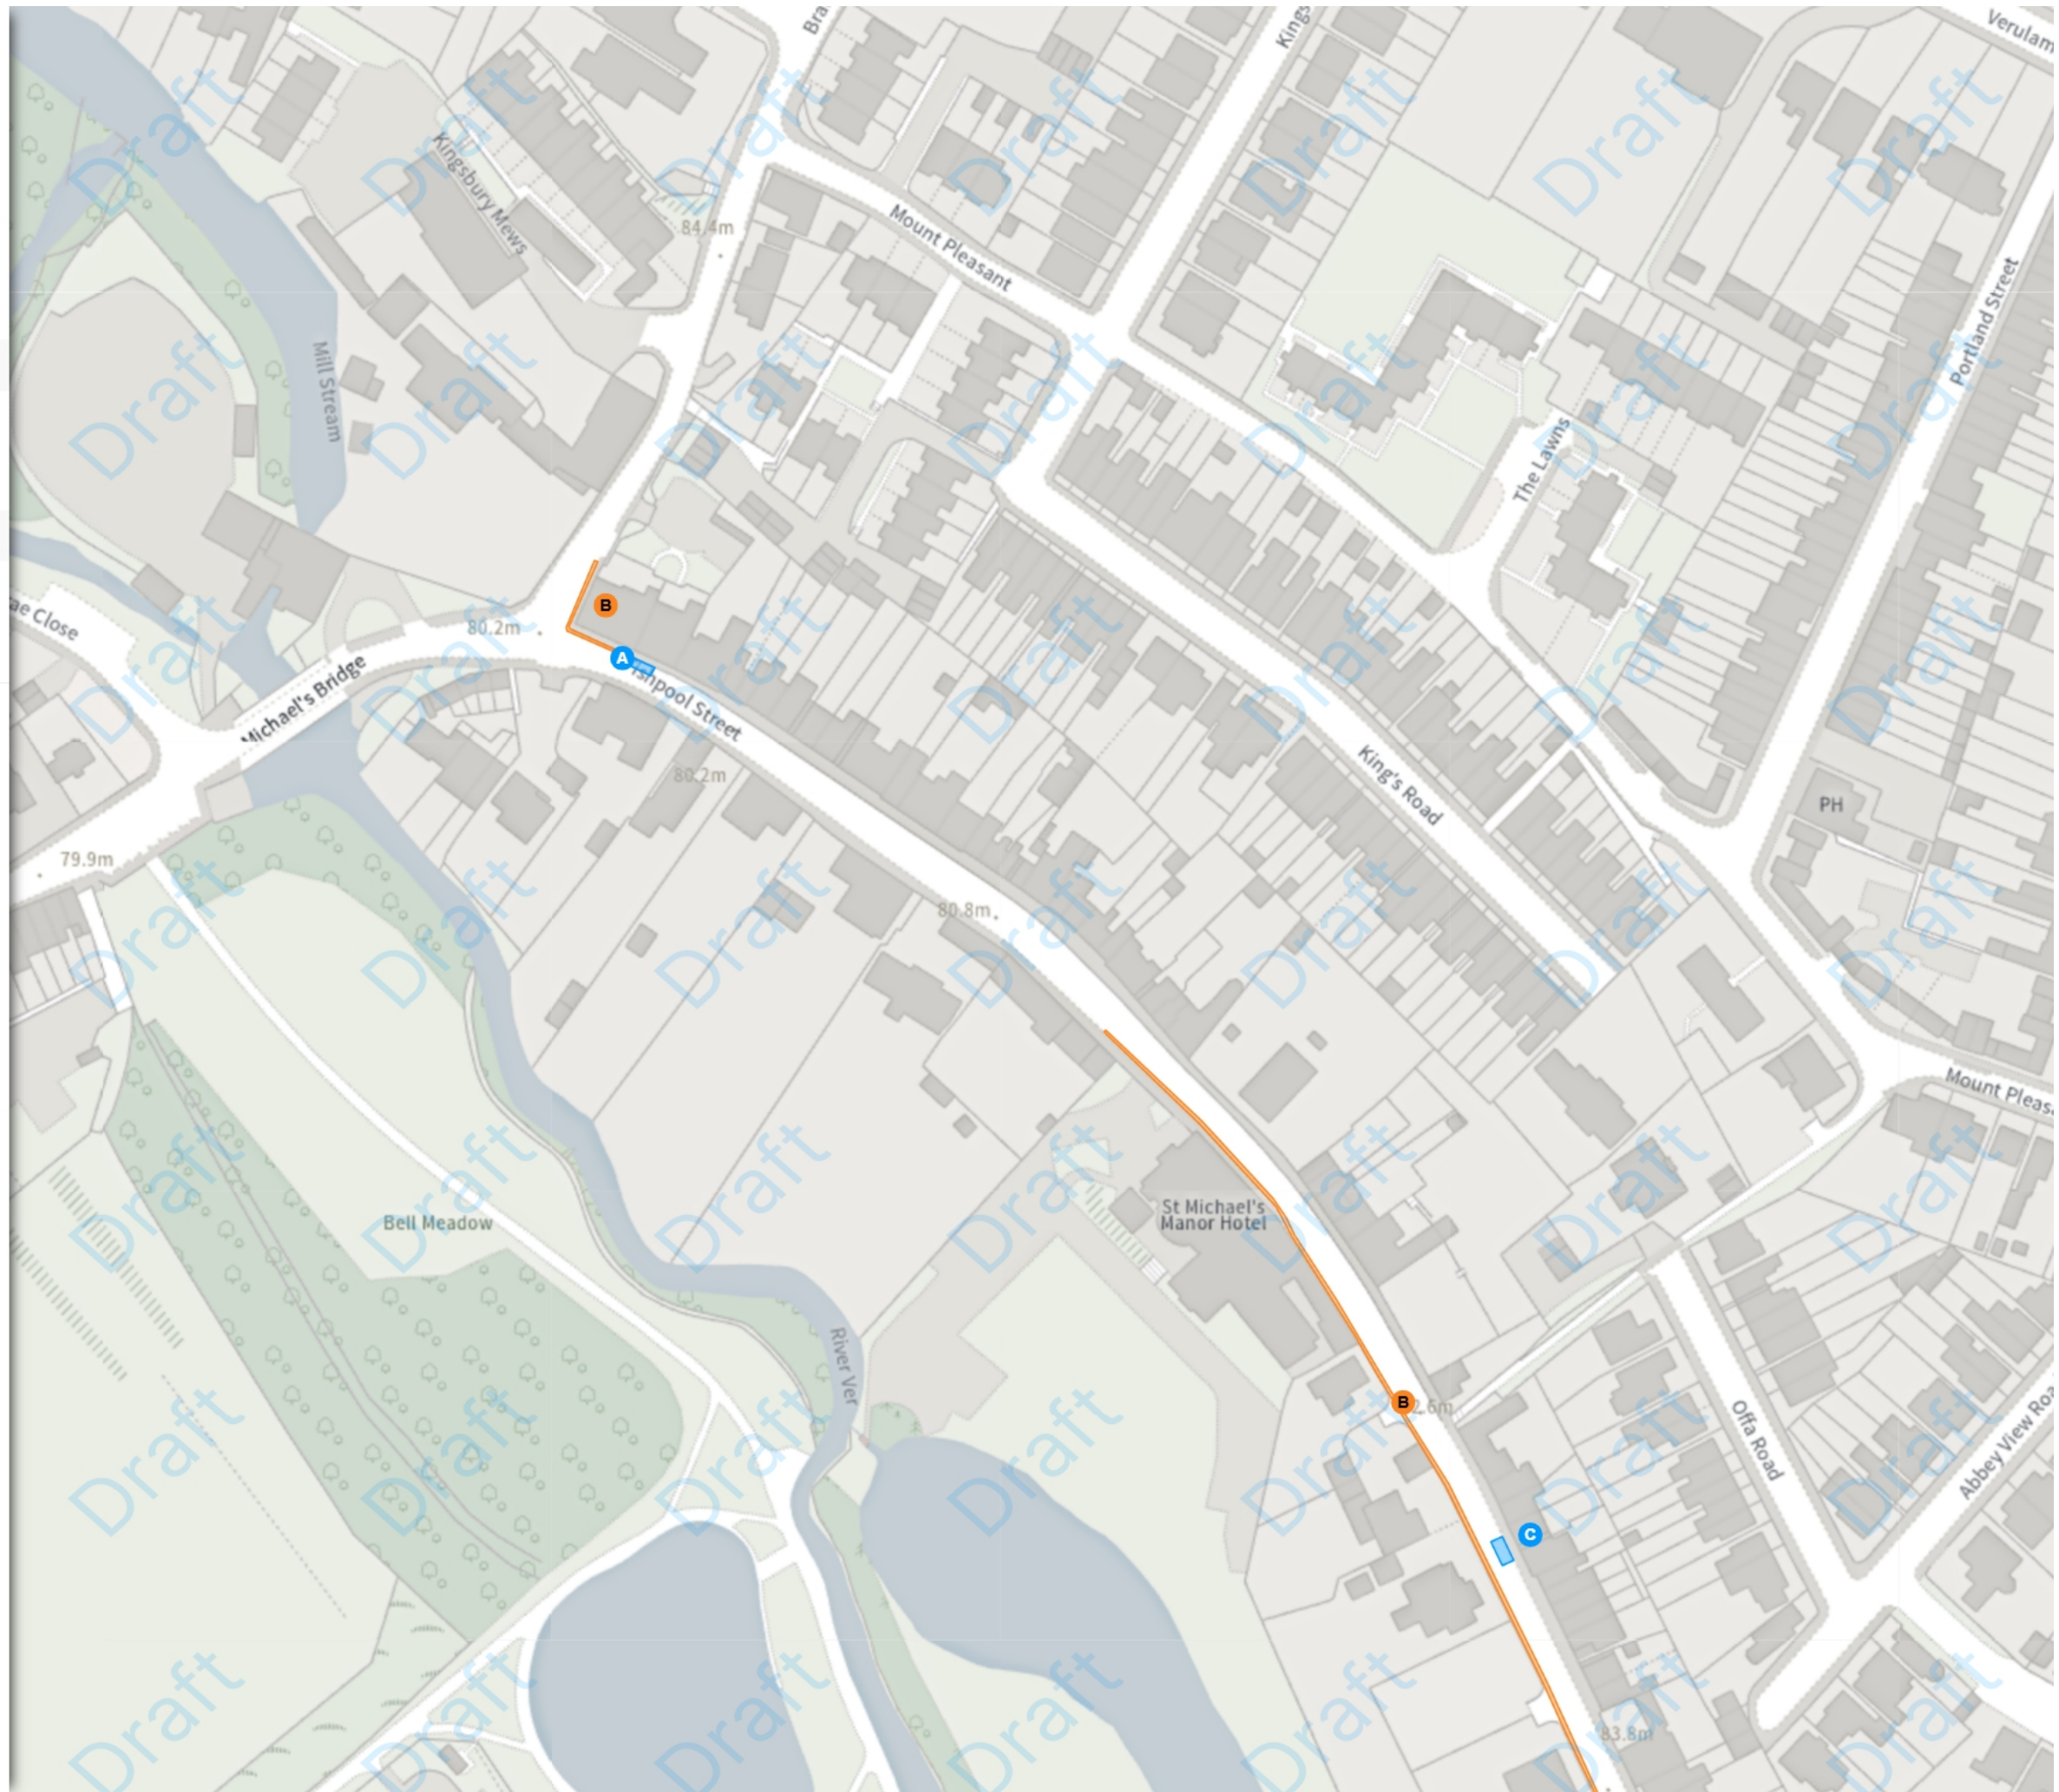

Scale: 1:1250 0 20 40 60m

NW 513763.308, 207609.516 SE 514203.367, 207242.583

© Crown copyright and database rights 2026 Ordnance Survey.
You are not permitted to copy, sub-license, distribute or sell any of this data to third parties in any form. Licence number 100018953

THE ST ALBANS CITY AND DISTRICT COUNCIL
(CONTROL OF PARKING) (CONSOLIDATION ORDER)
WAITING RESTRICTIONS) AMENDMENT NO.** ZONE B
ORDER 2025

Map 2 of 3

ADDED

Permit holders parking place (Zone B)

08:30-22:00


MODIFIED

No waiting at any time

At all times

Permit holders parking place (Zone B)

08:30-22:00

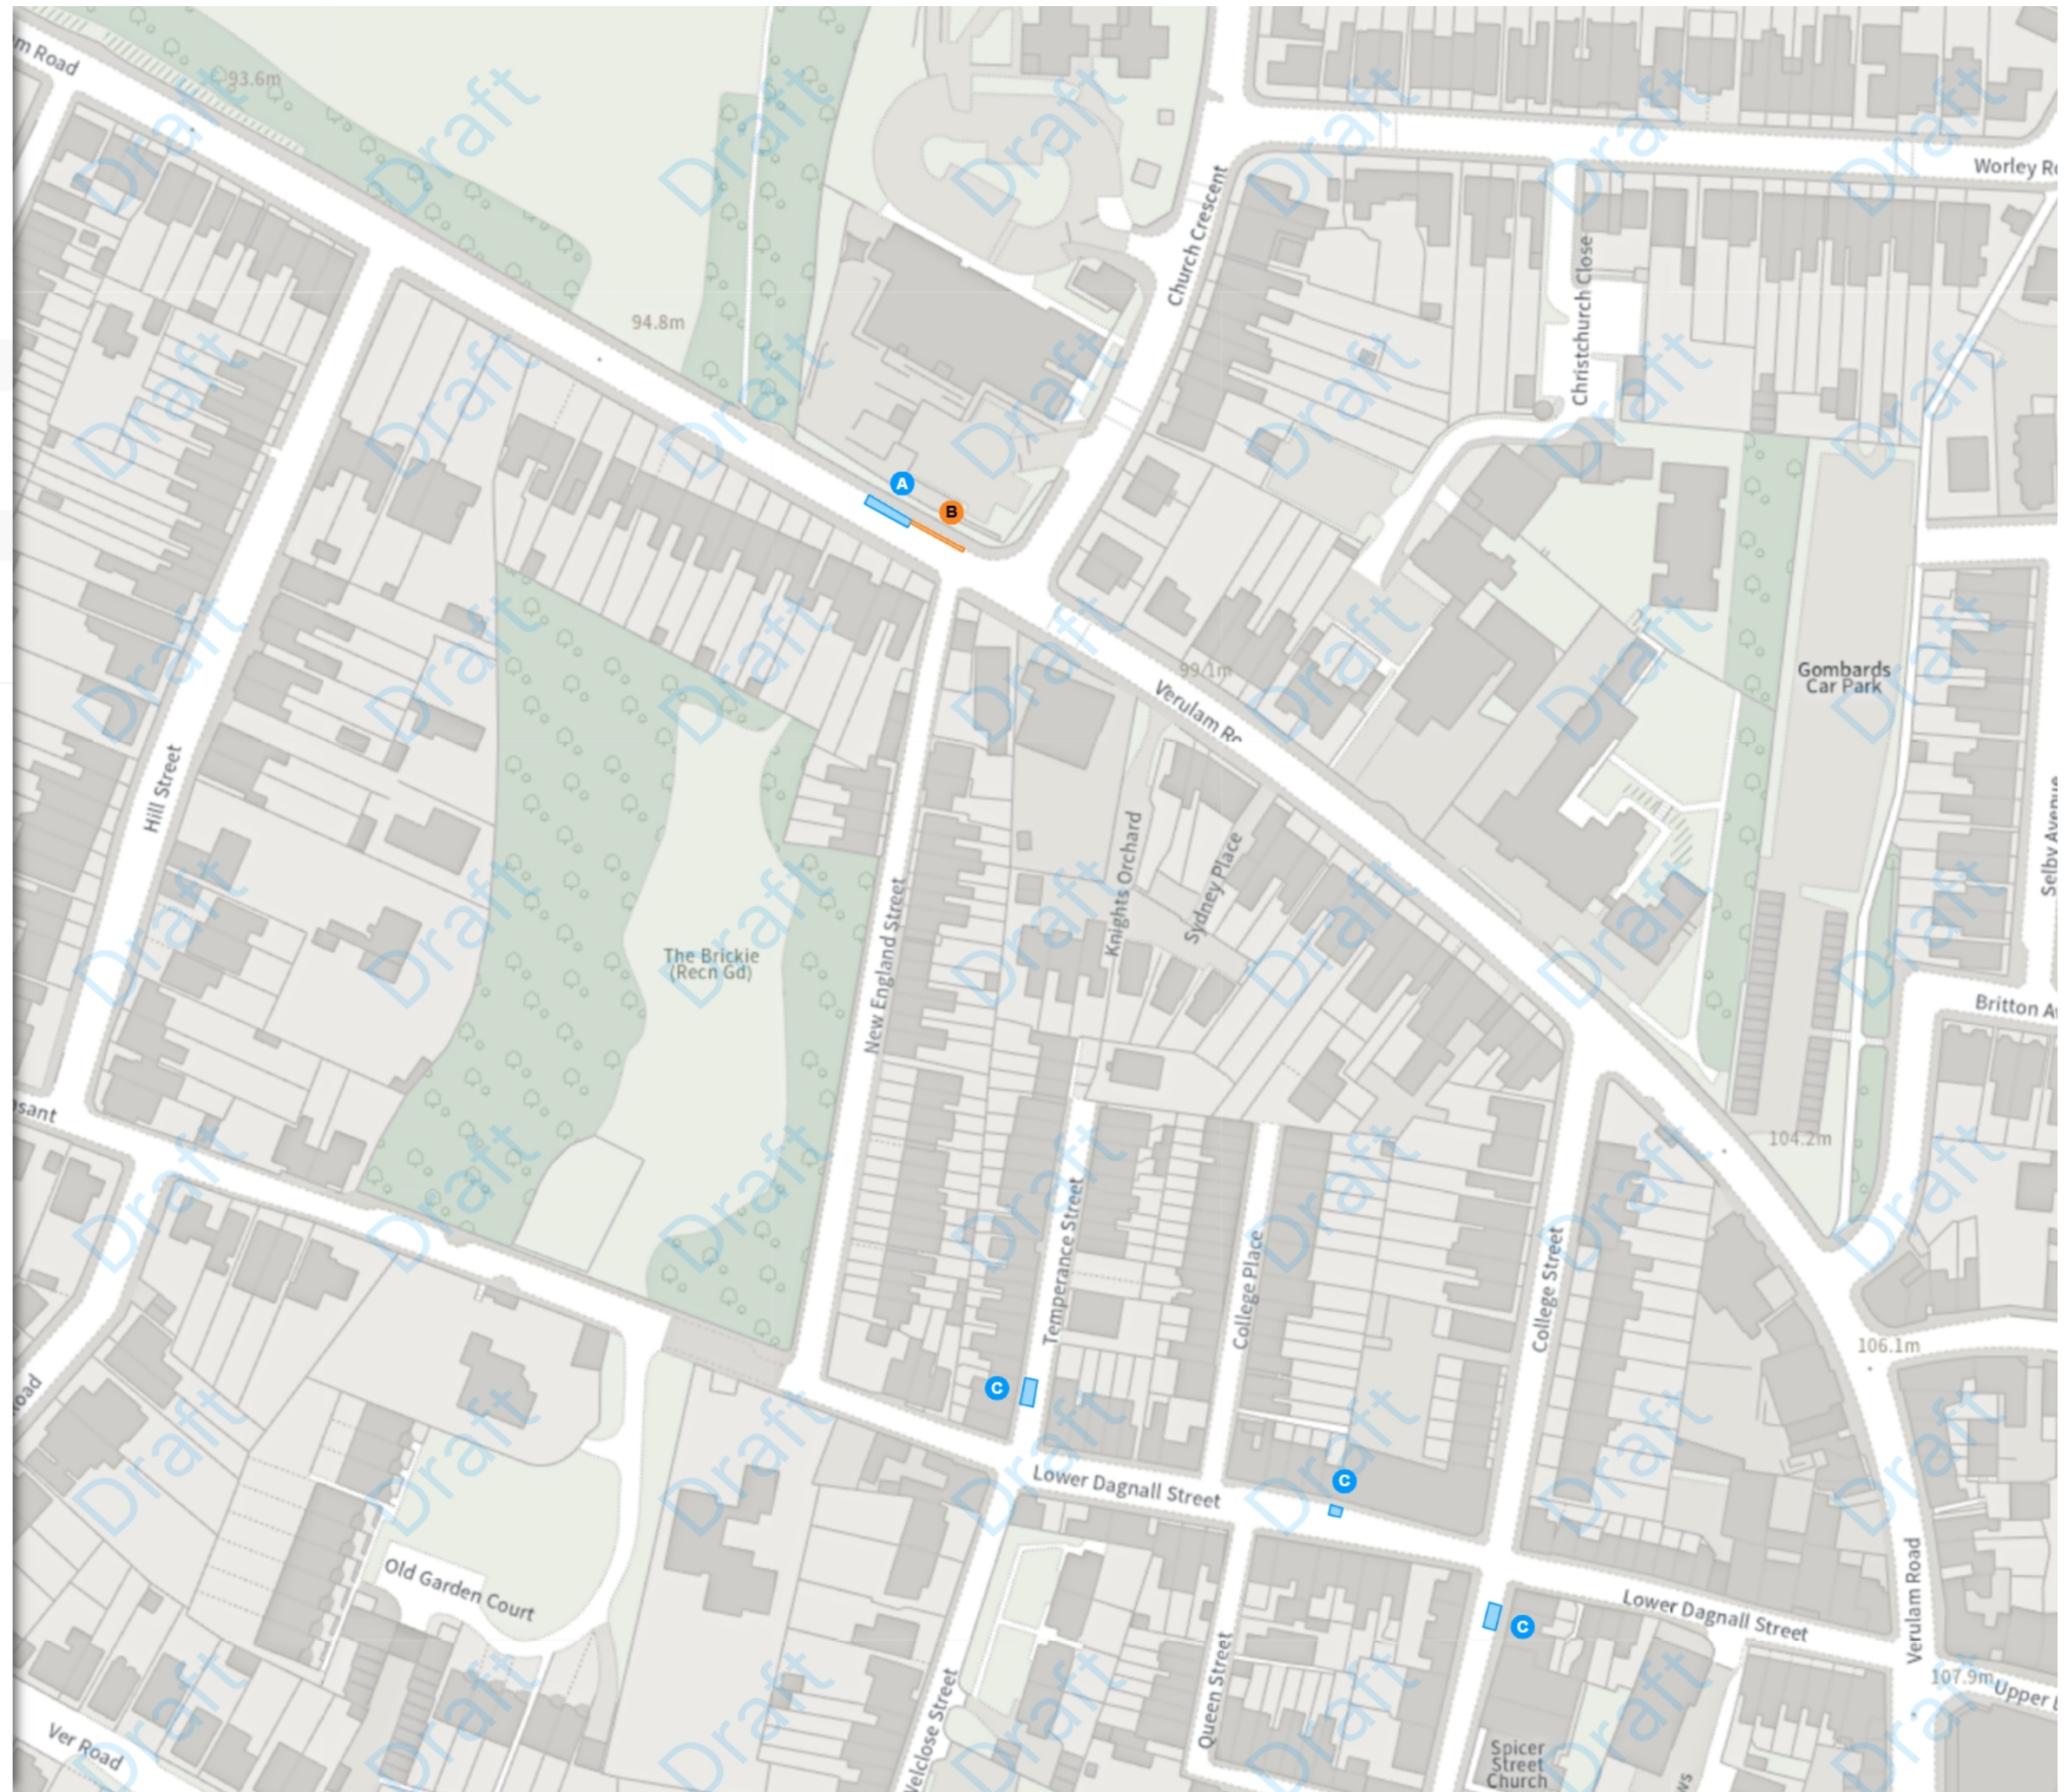

Scale: 1:1250 0 20 40 60m

NW 514191.314, 207619.197 SE 514631.405, 207252.301

© Crown copyright and database rights 2026 Ordnance Survey.
You are not permitted to copy, sub-license, distribute or sell any of this
data to third parties in any form. Licence number 100018953

THE ST ALBANS CITY AND DISTRICT COUNCIL
(CONTROL OF PARKING) (CONSOLIDATION ORDER)
WAITING RESTRICTIONS) AMENDMENT NO.** ZONE B
ORDER 2025

Map 3 of 3

ADDED

No waiting at any time

At all times

Permit holders parking place (Zone B)

08:30-22:00

Shared

No waiting at any time
At all times

No loading at any time
At all times

MODIFIED

No waiting at any time

At all times

Permit holders parking place (Zone B)

08:30-22:00

Shared

No waiting at any time
At all times

No loading at any time
At all times

Scale: 1:1250

NW 514088.877, 207243.316 SE 514528.992, 206876.383

© Crown copyright and database rights 2026 Ordnance Survey.
You are not permitted to copy, sub-license, distribute or sell any of this
data to third parties in any form. Licence number 100018953

