




Proposed sign reference


S1







S2

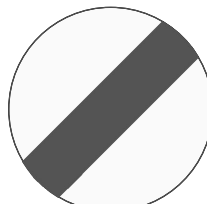

S3

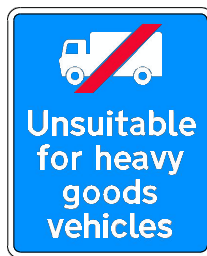

S4

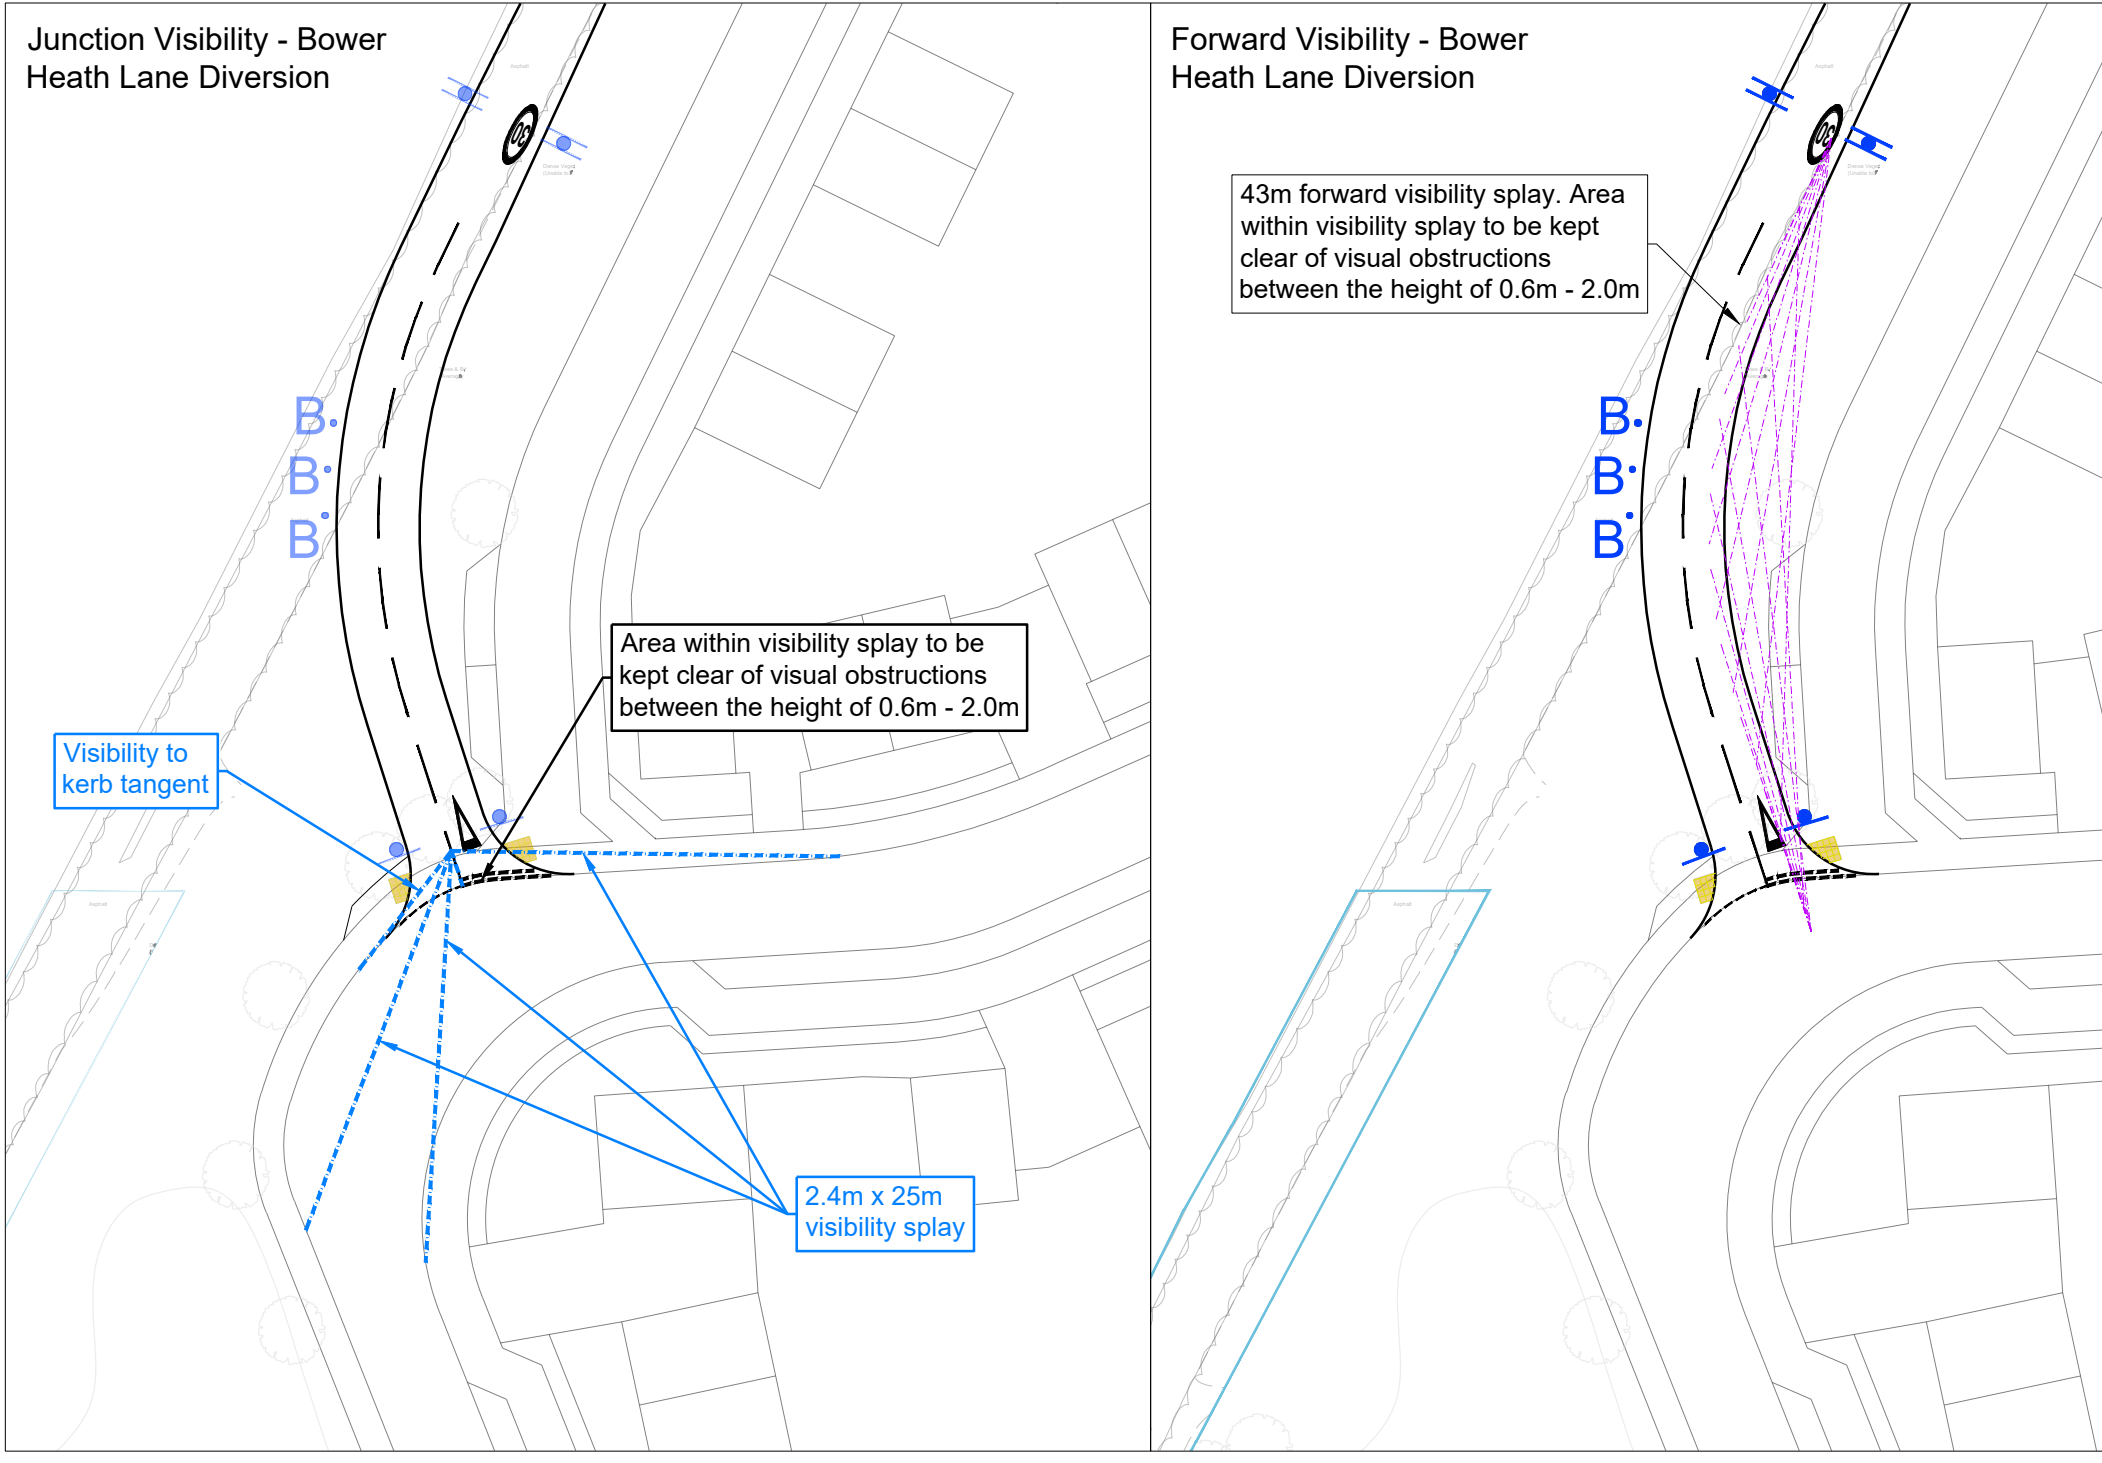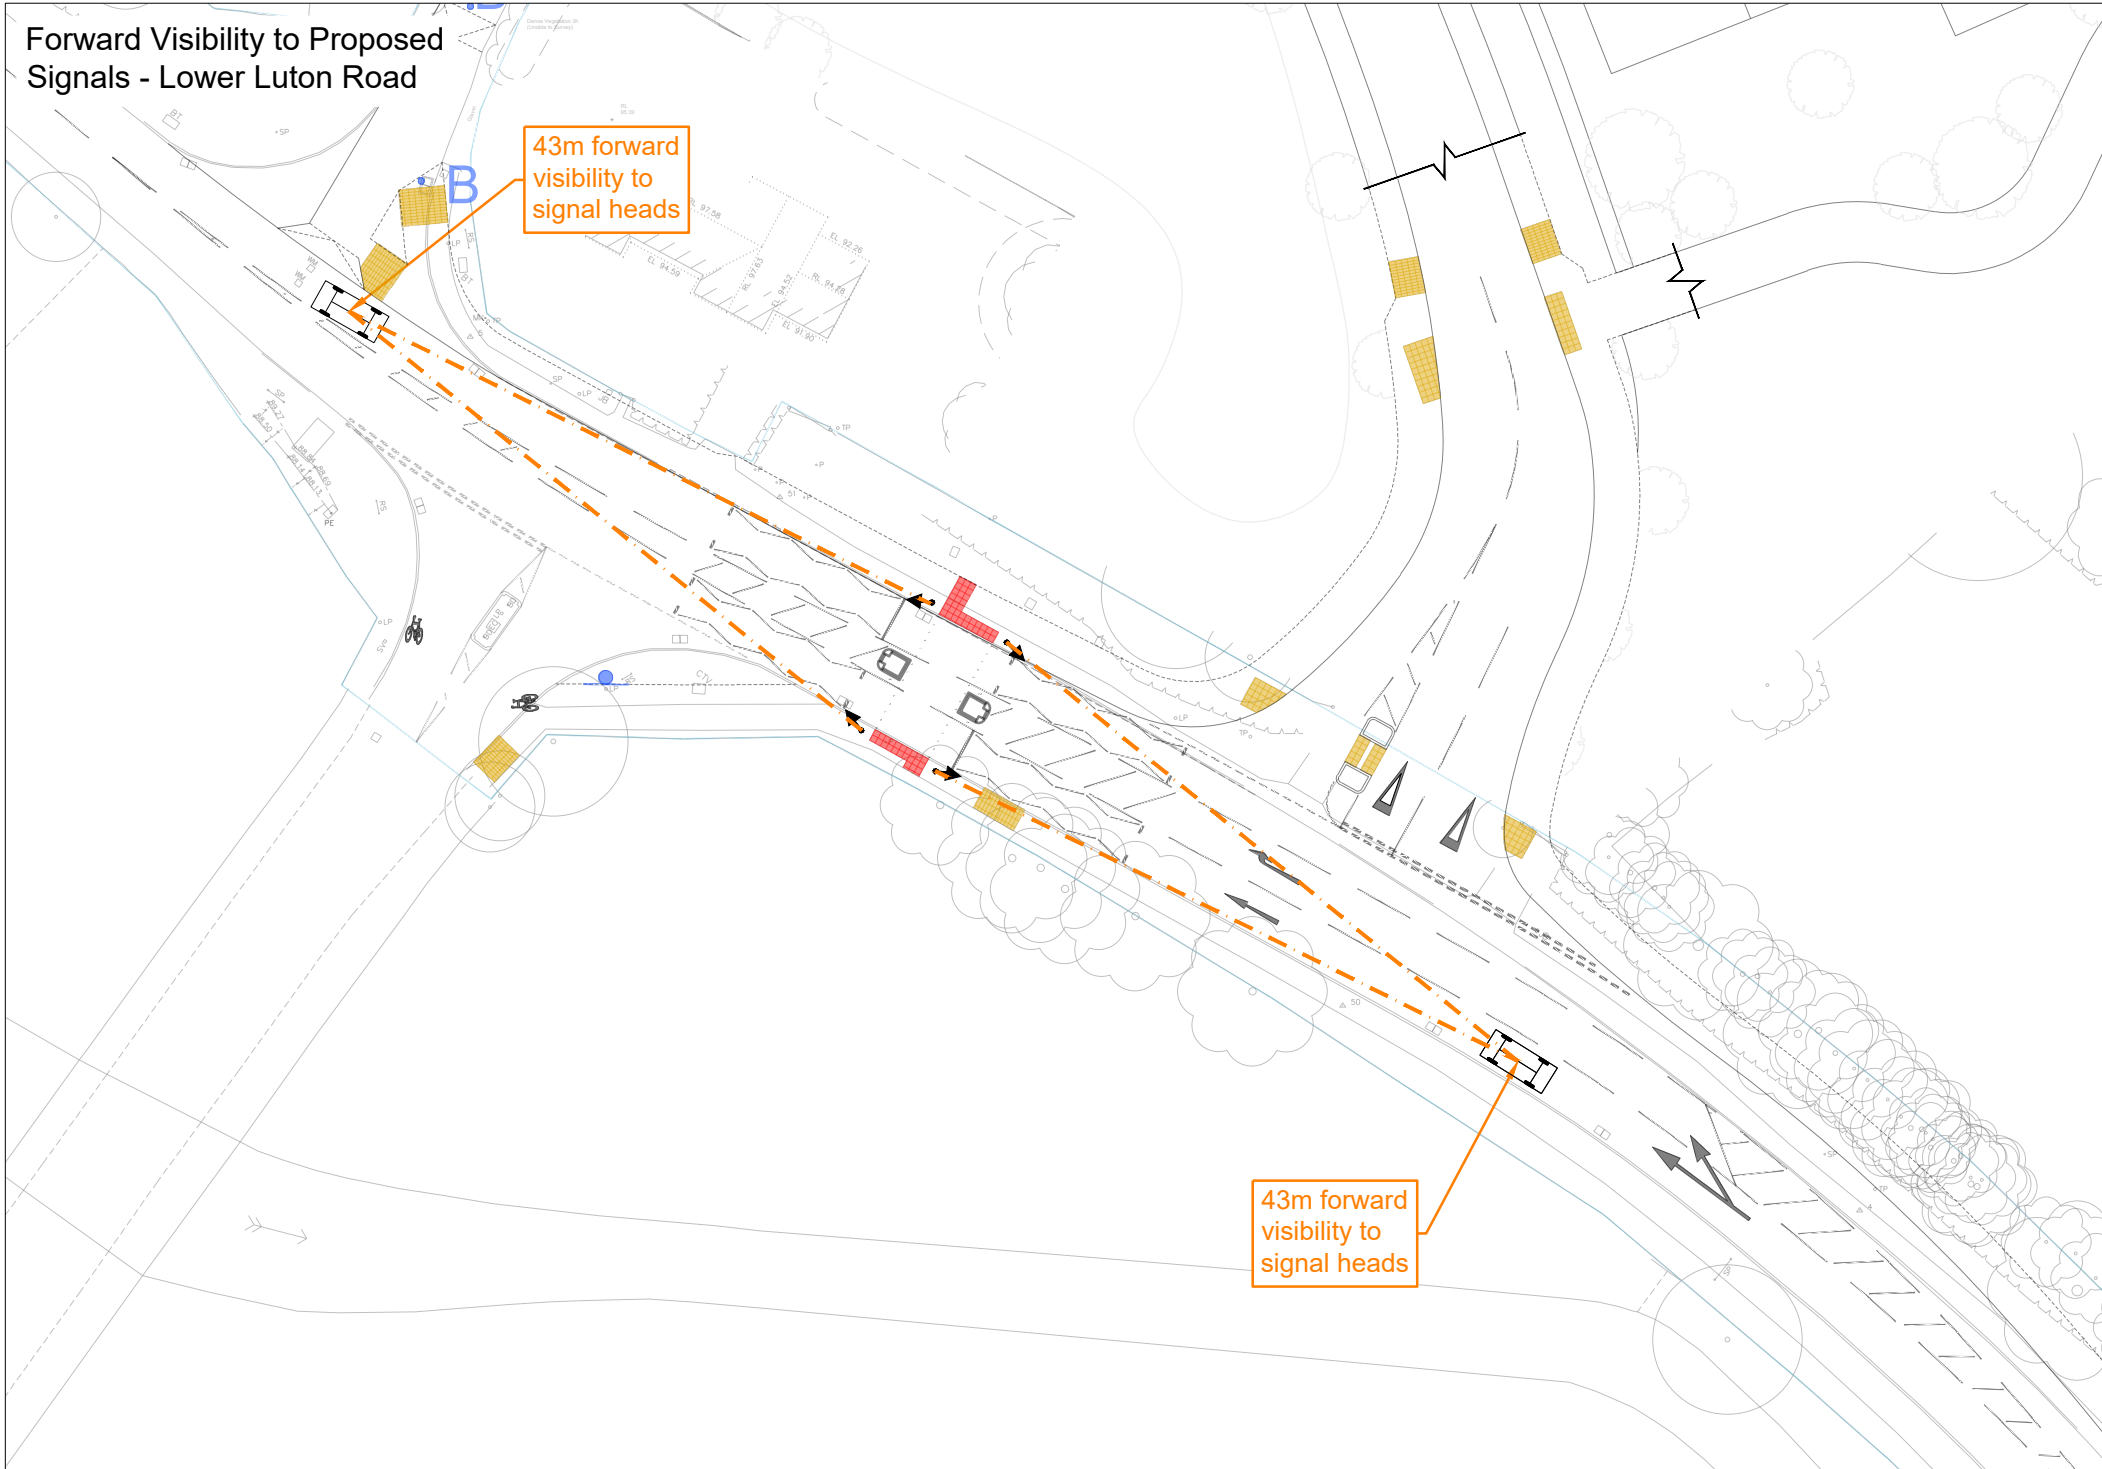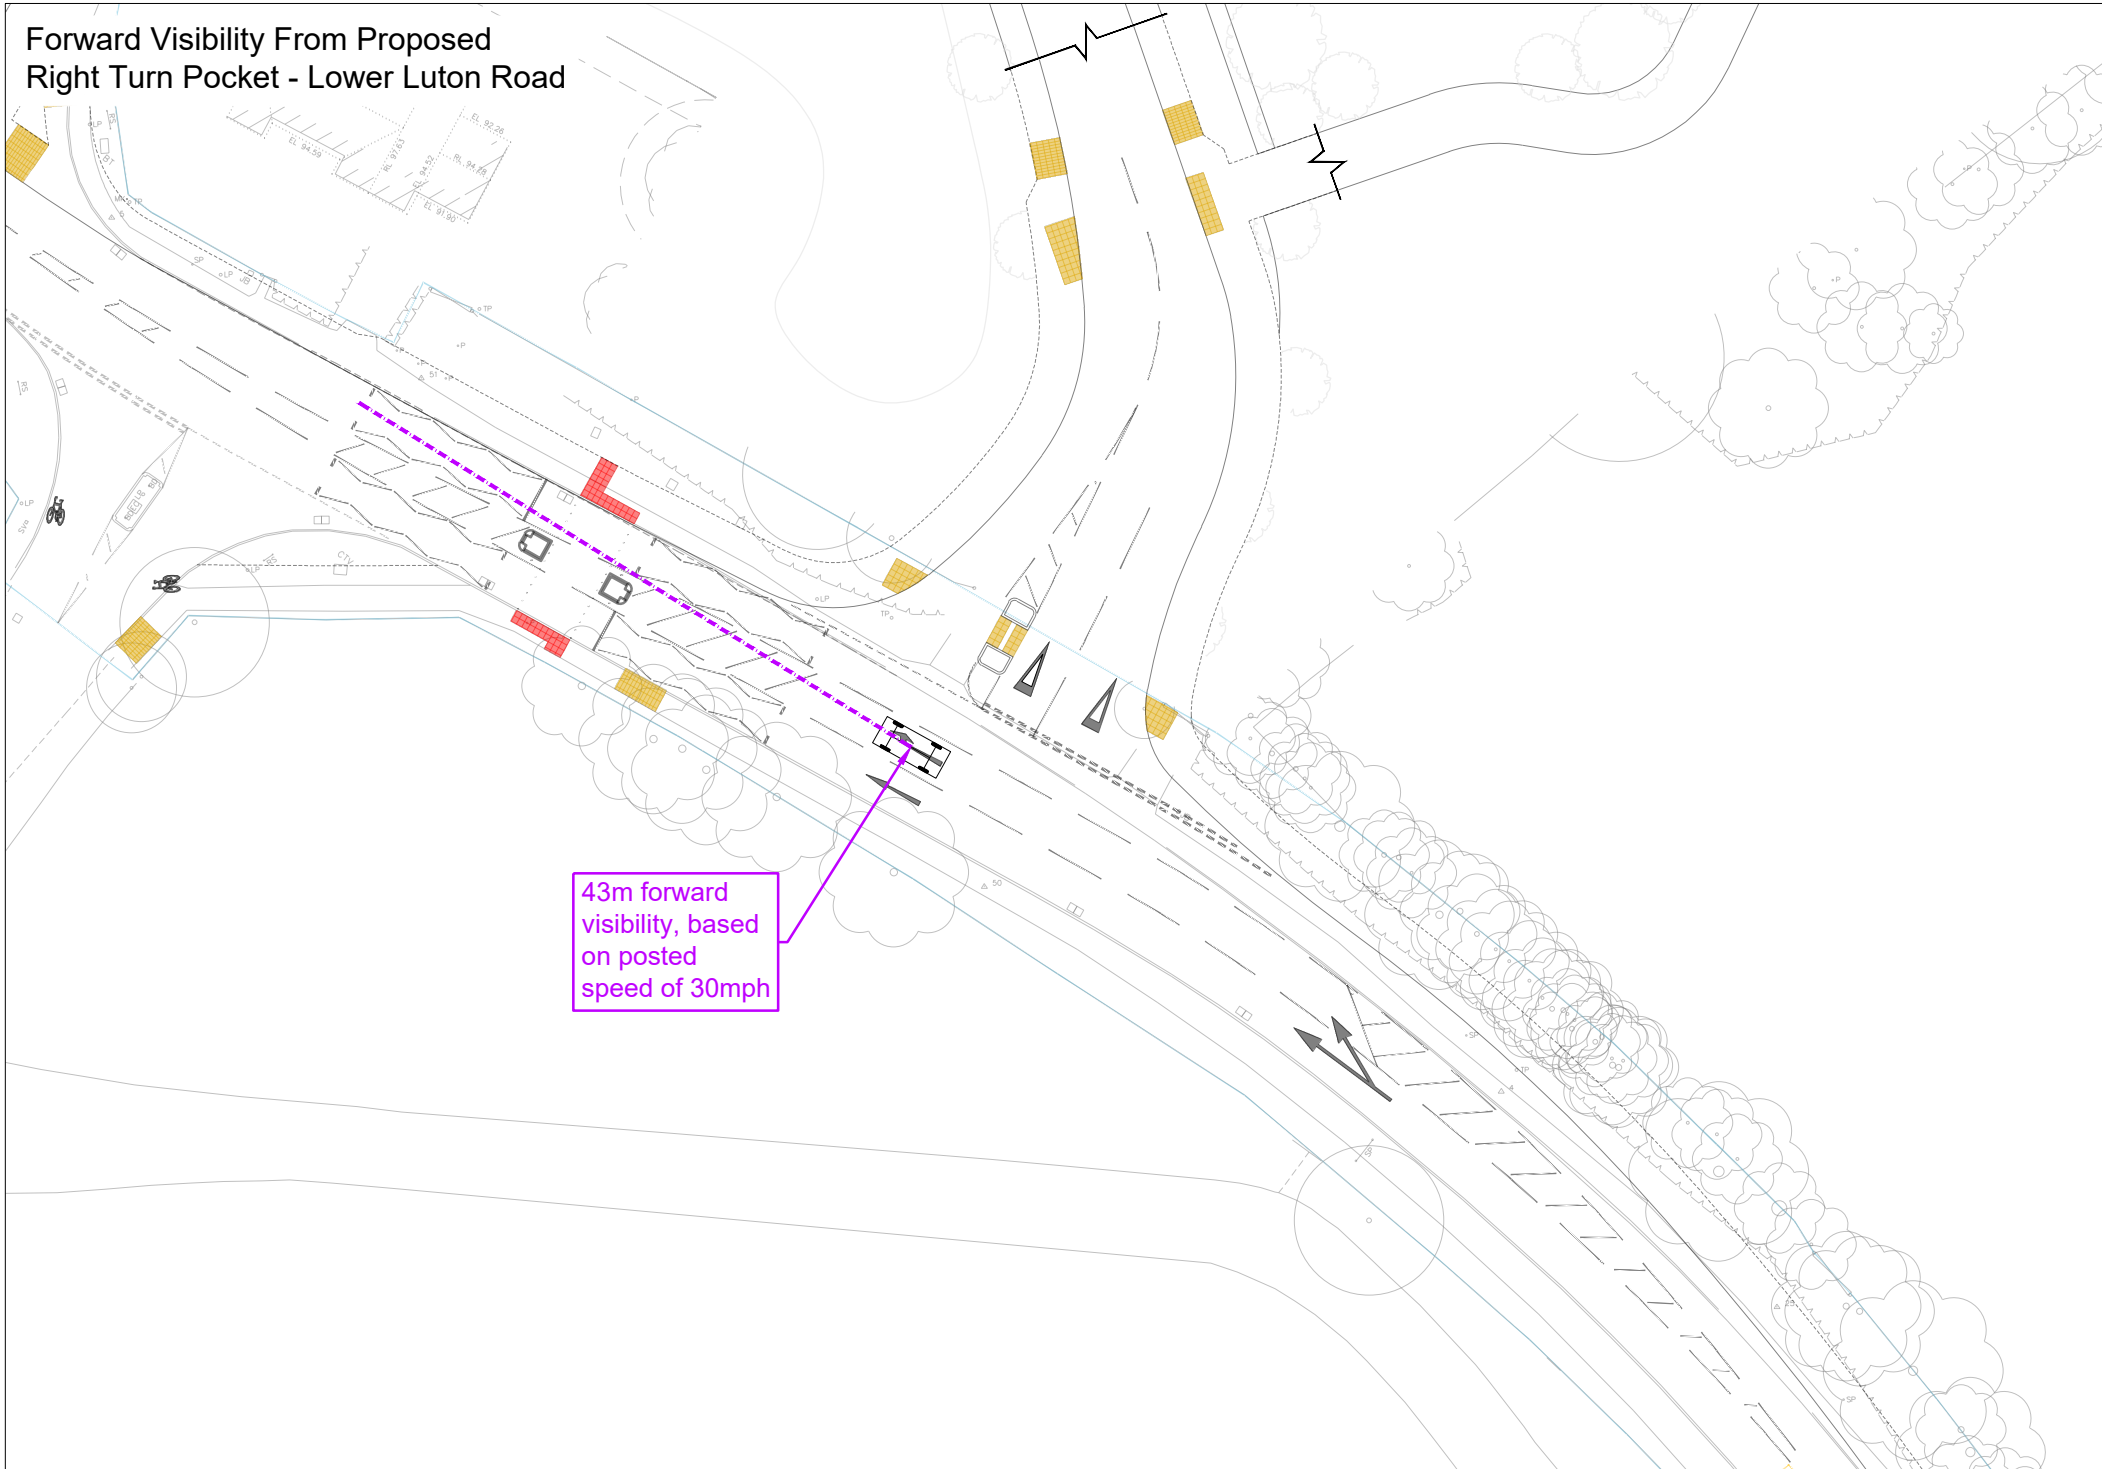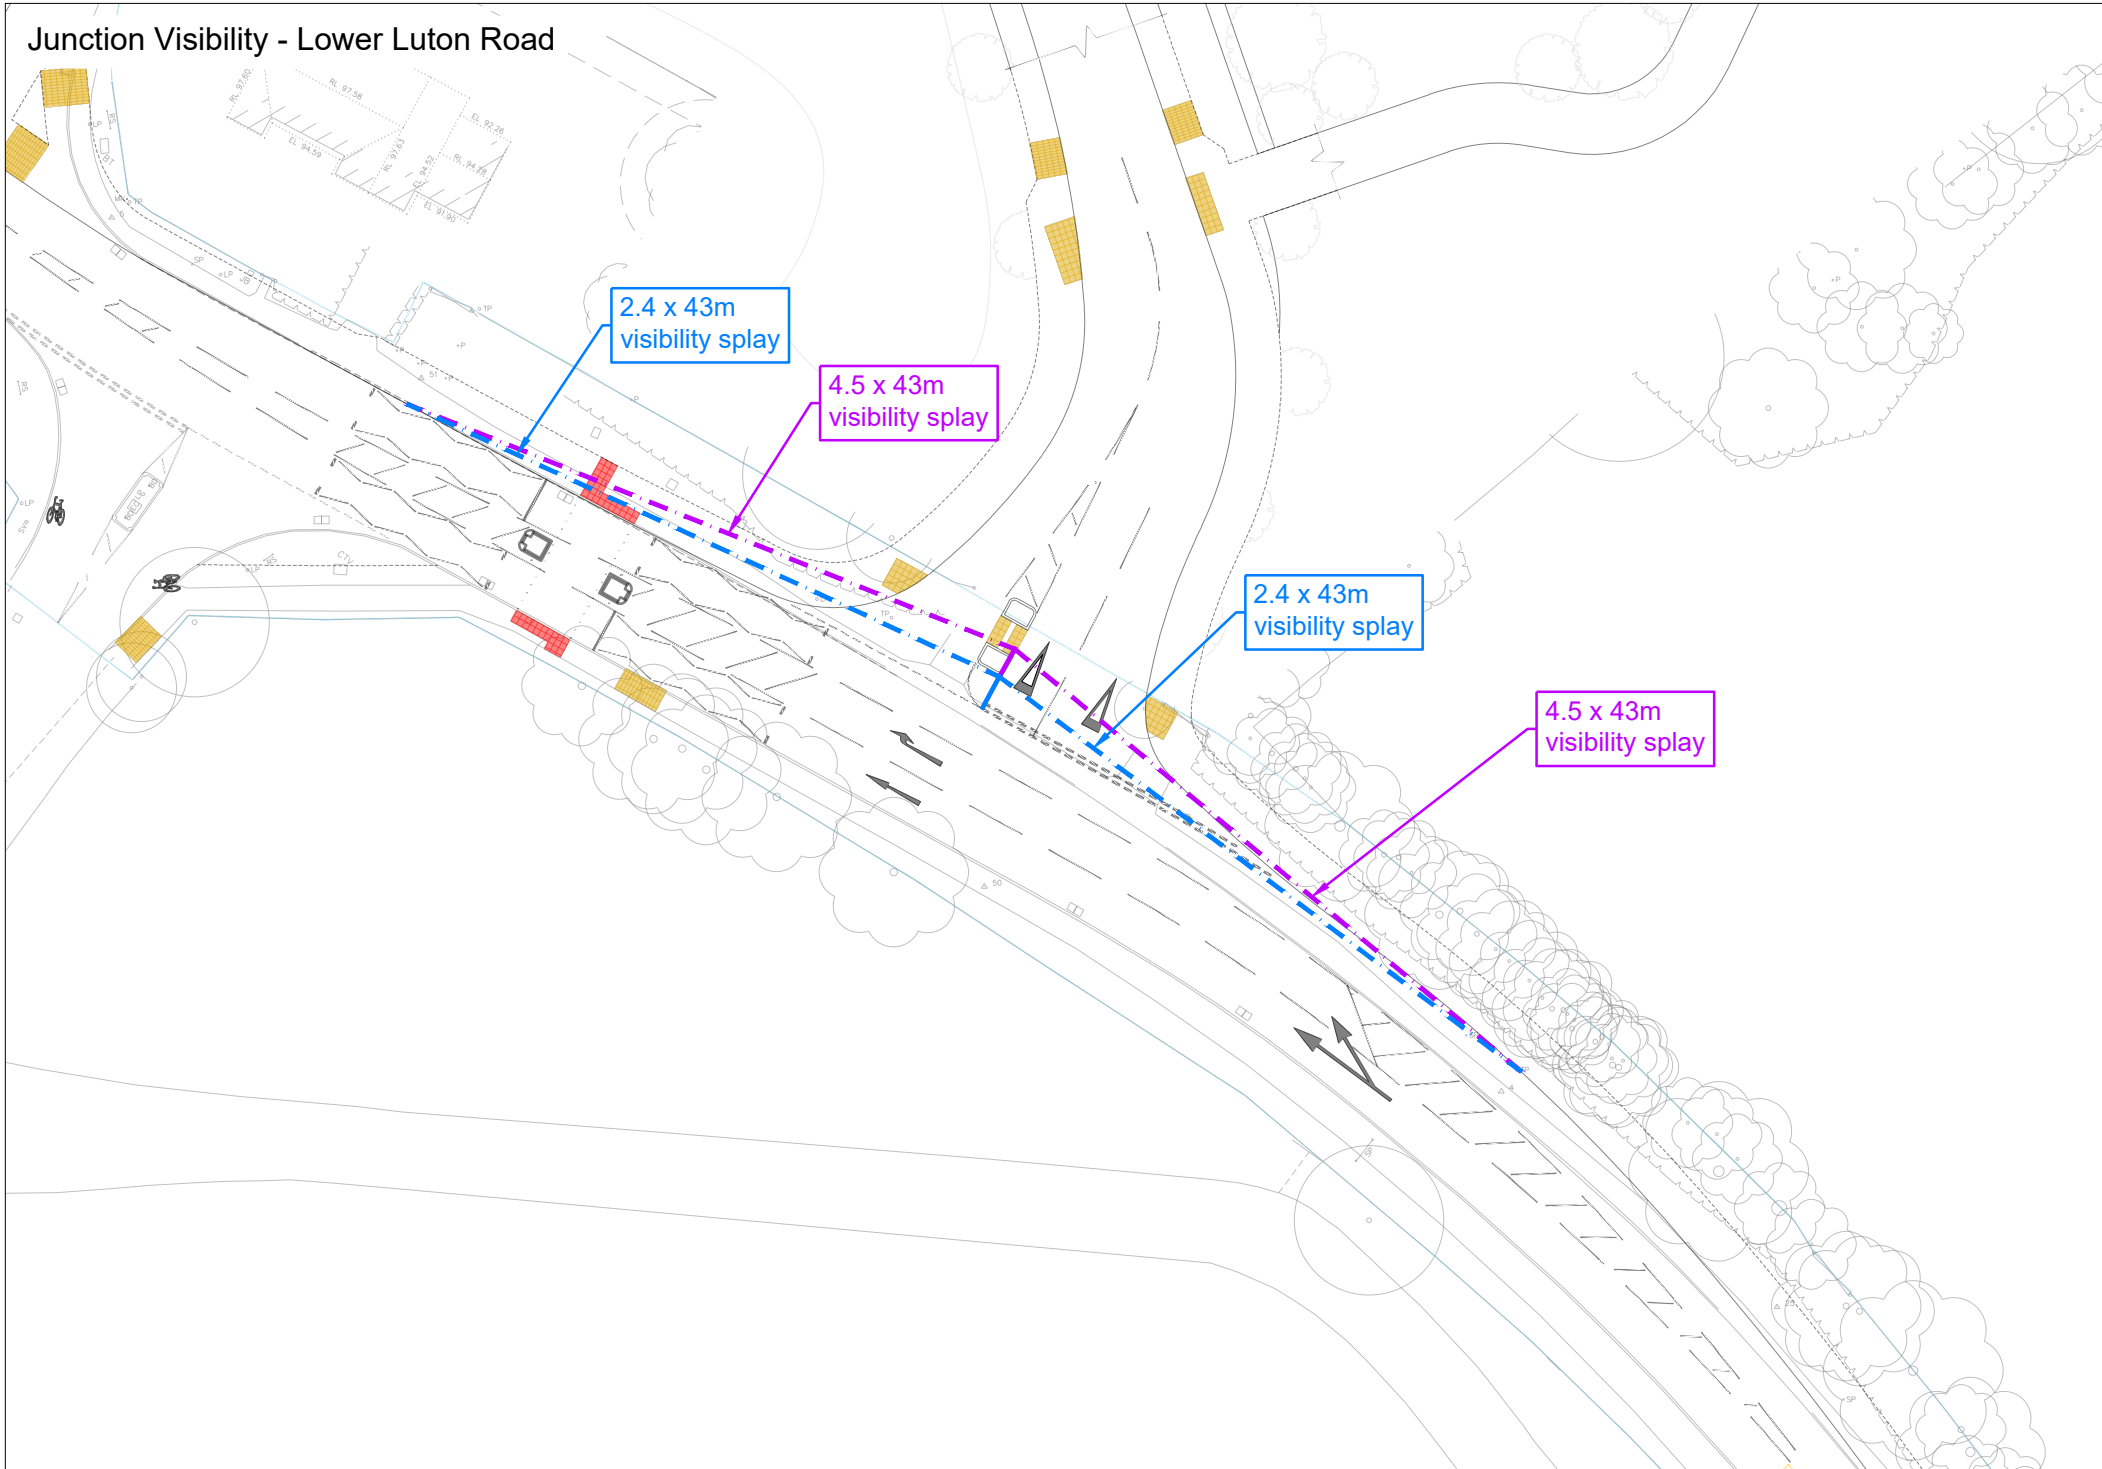

Notes:
1. This is not a construction drawing and is intended for illustrative purposes only.
2. White lining is indicative only.
3. Proposed site layout is based on: C6017 Masterplan Rev F

Key

- Proposed carriageway
- Proposed footway
- Proposed shared use route
- Proposed bridleway
- Proposed verge / landscaping
- Proposed sign & post
- Proposed traffic signal
- Proposed buff tactile paving
- Proposed red tactile paving

A Highway boundary and site boundary updated JB TD 02.02.2020

REV: DETAILS: DRAWN: CHECKED: DATE:

STATUS:

ILLUSTRATIVE PLAN

CLIENT: Crest Strategic Projects

PROJECT: Lower Luton Road, Harpenden

DRAWING TITLE: Proposed Highway Layout

SCALES: 1:500 at A0

DRAWN: JB CHECKED: TD DATE: 03.12.2025

DRAWING NUMBER: 141499/SK20

REVISION: A

SLR