



# 21.2.All Weather 4G Pitch

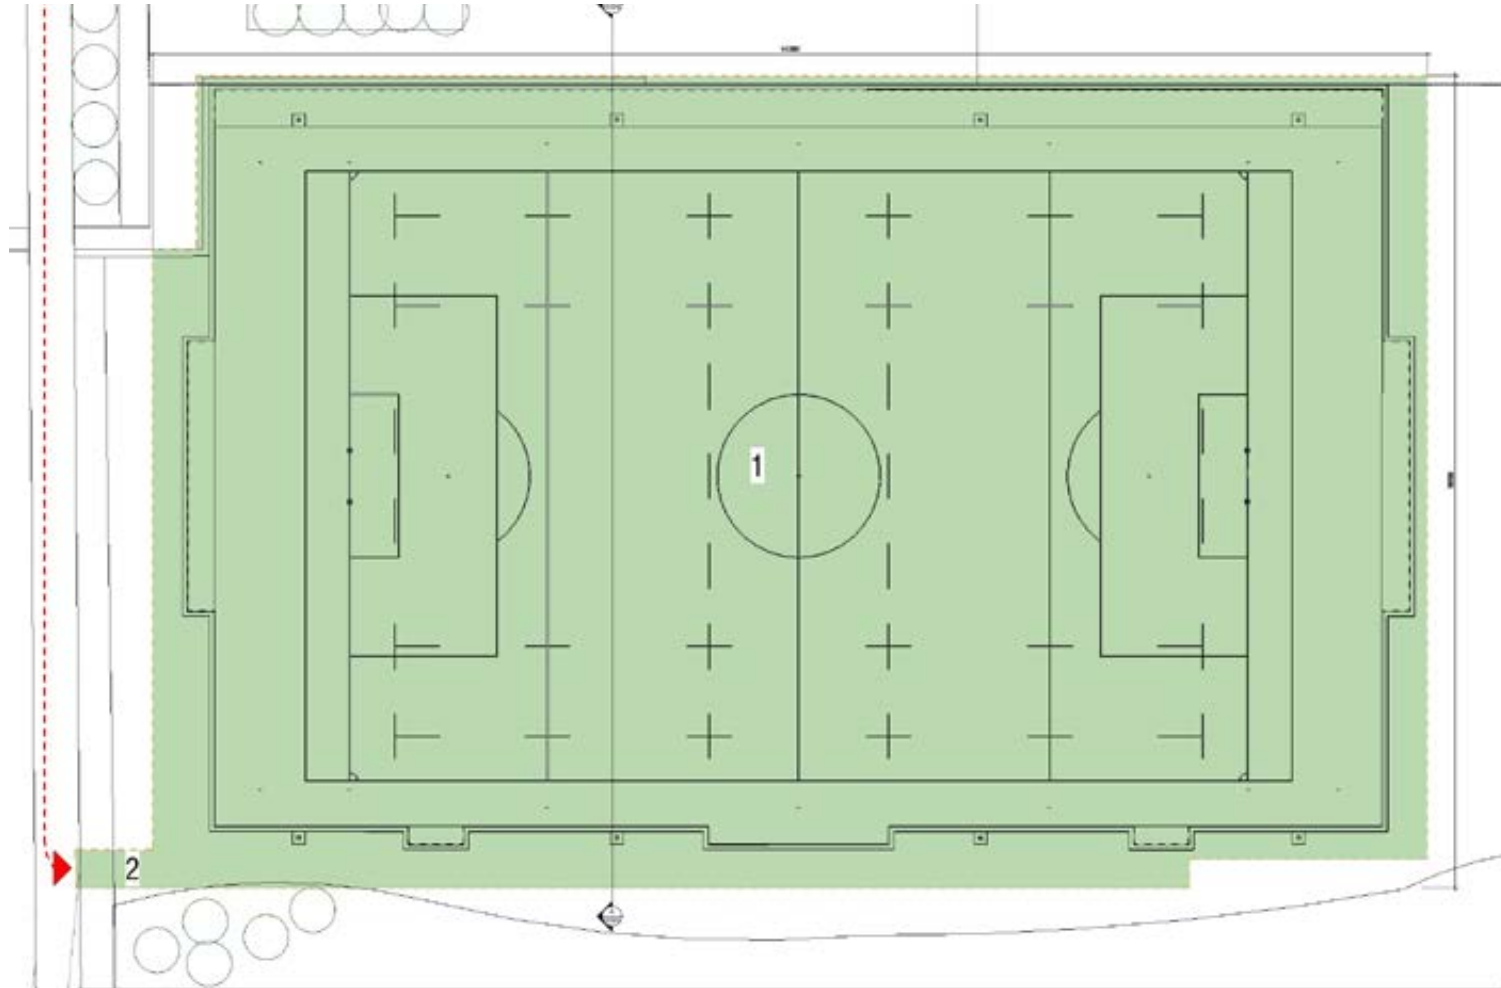


Parameter plan for All weather pitch, Sized for Rugby & Football, including fencing and flood lighting

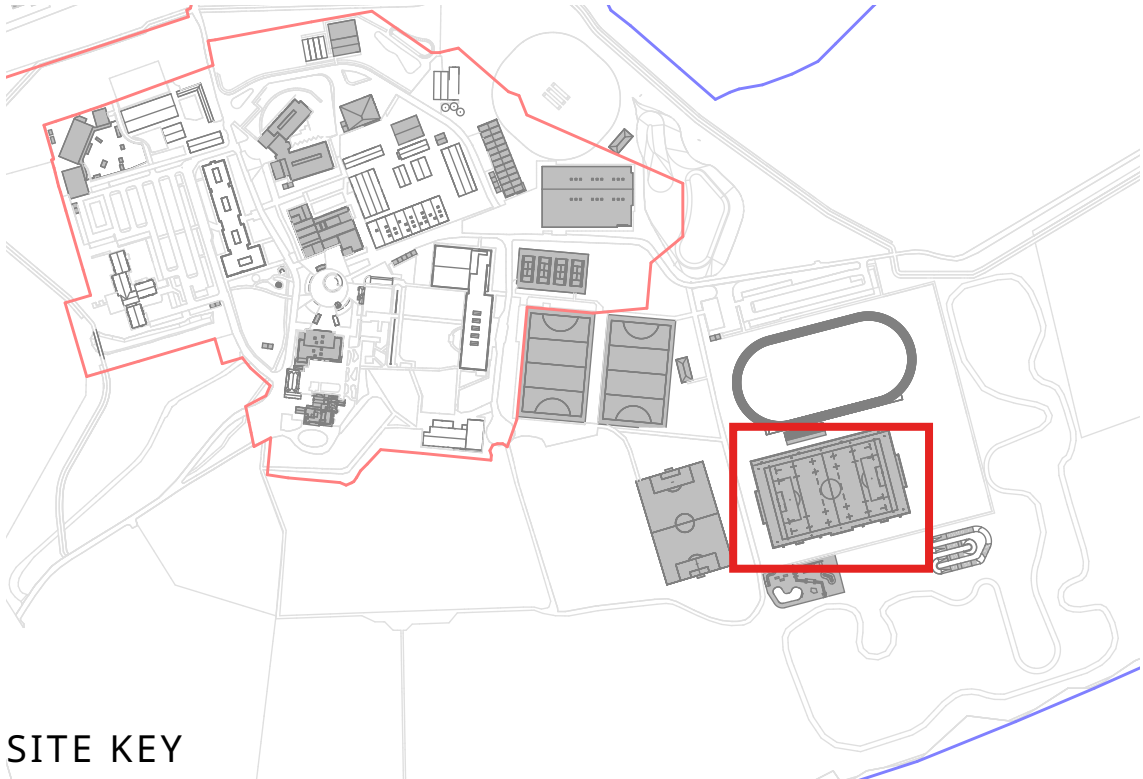


SITE KEY




# 21.3.Covered Cricket Lanes

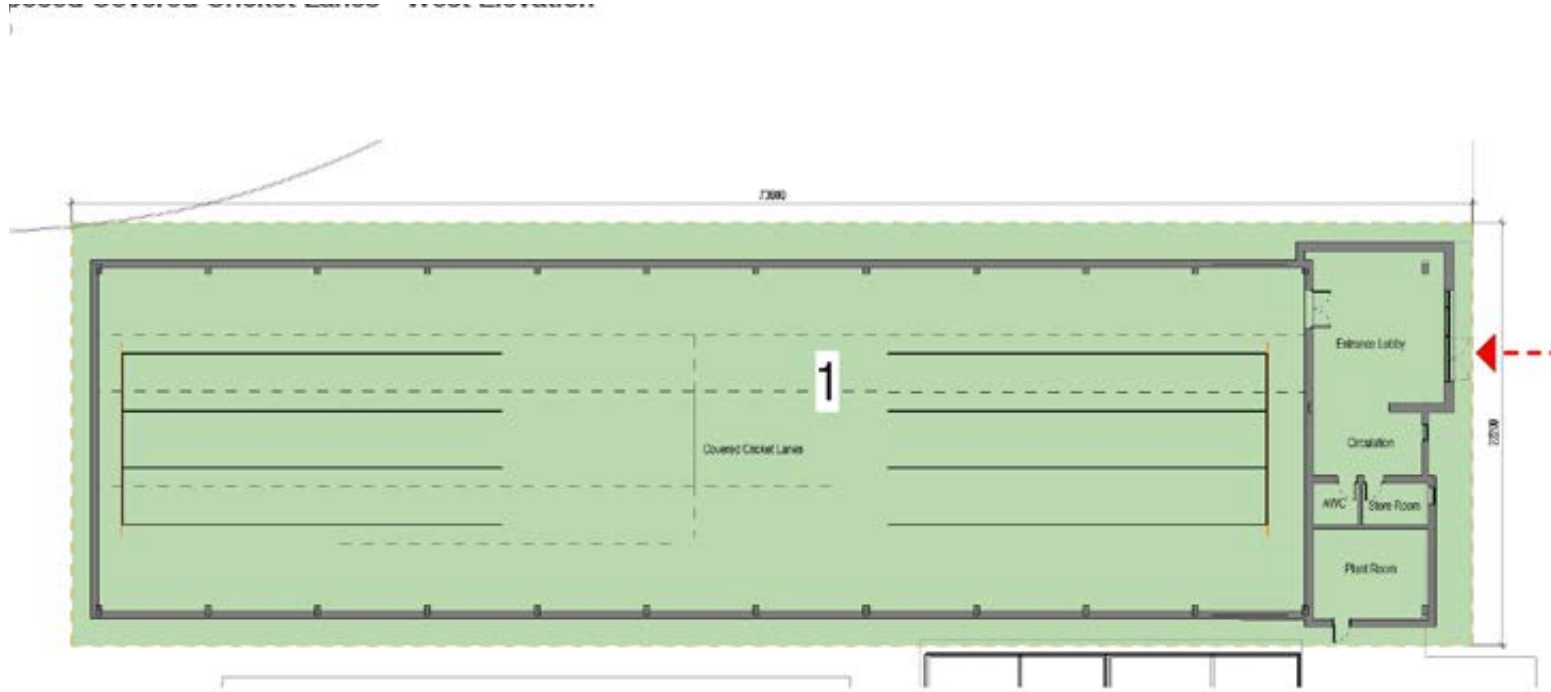

Parameter plan for covered cricket lanes


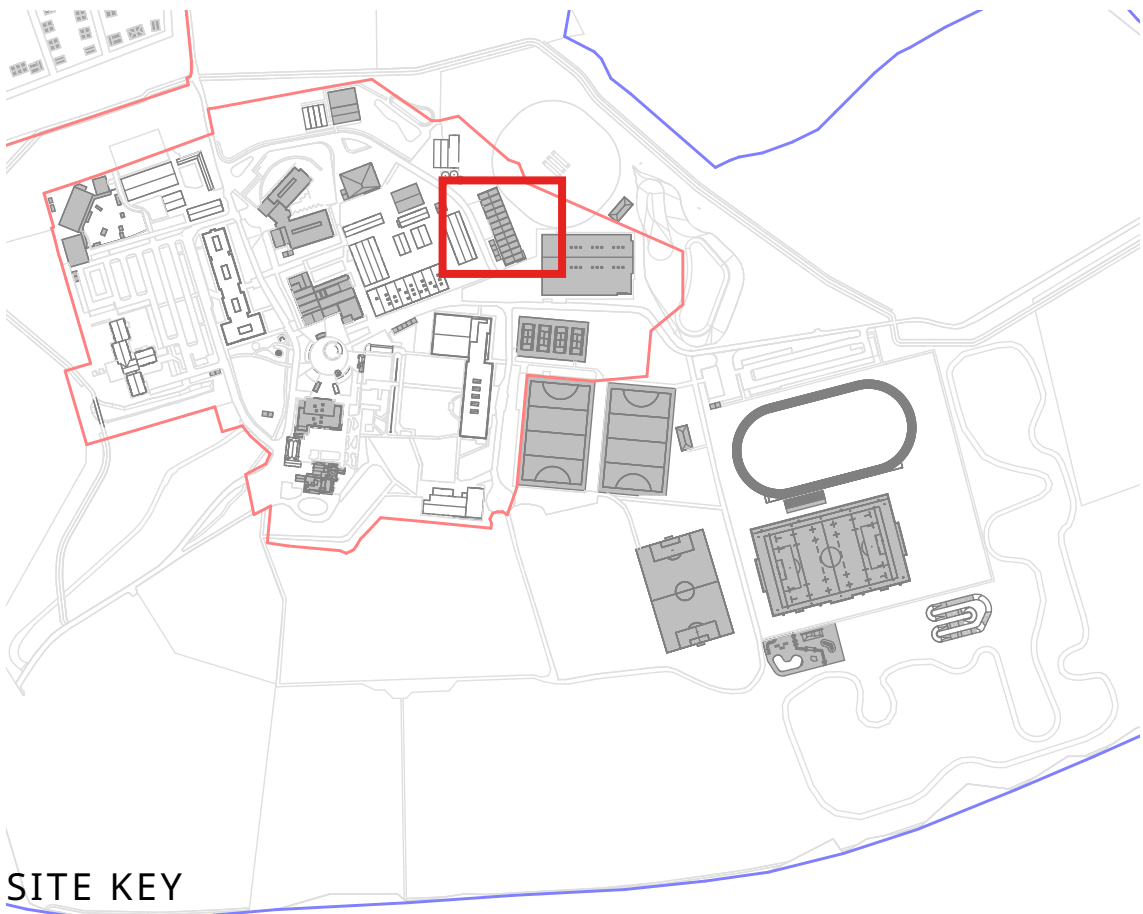


SITE KEY


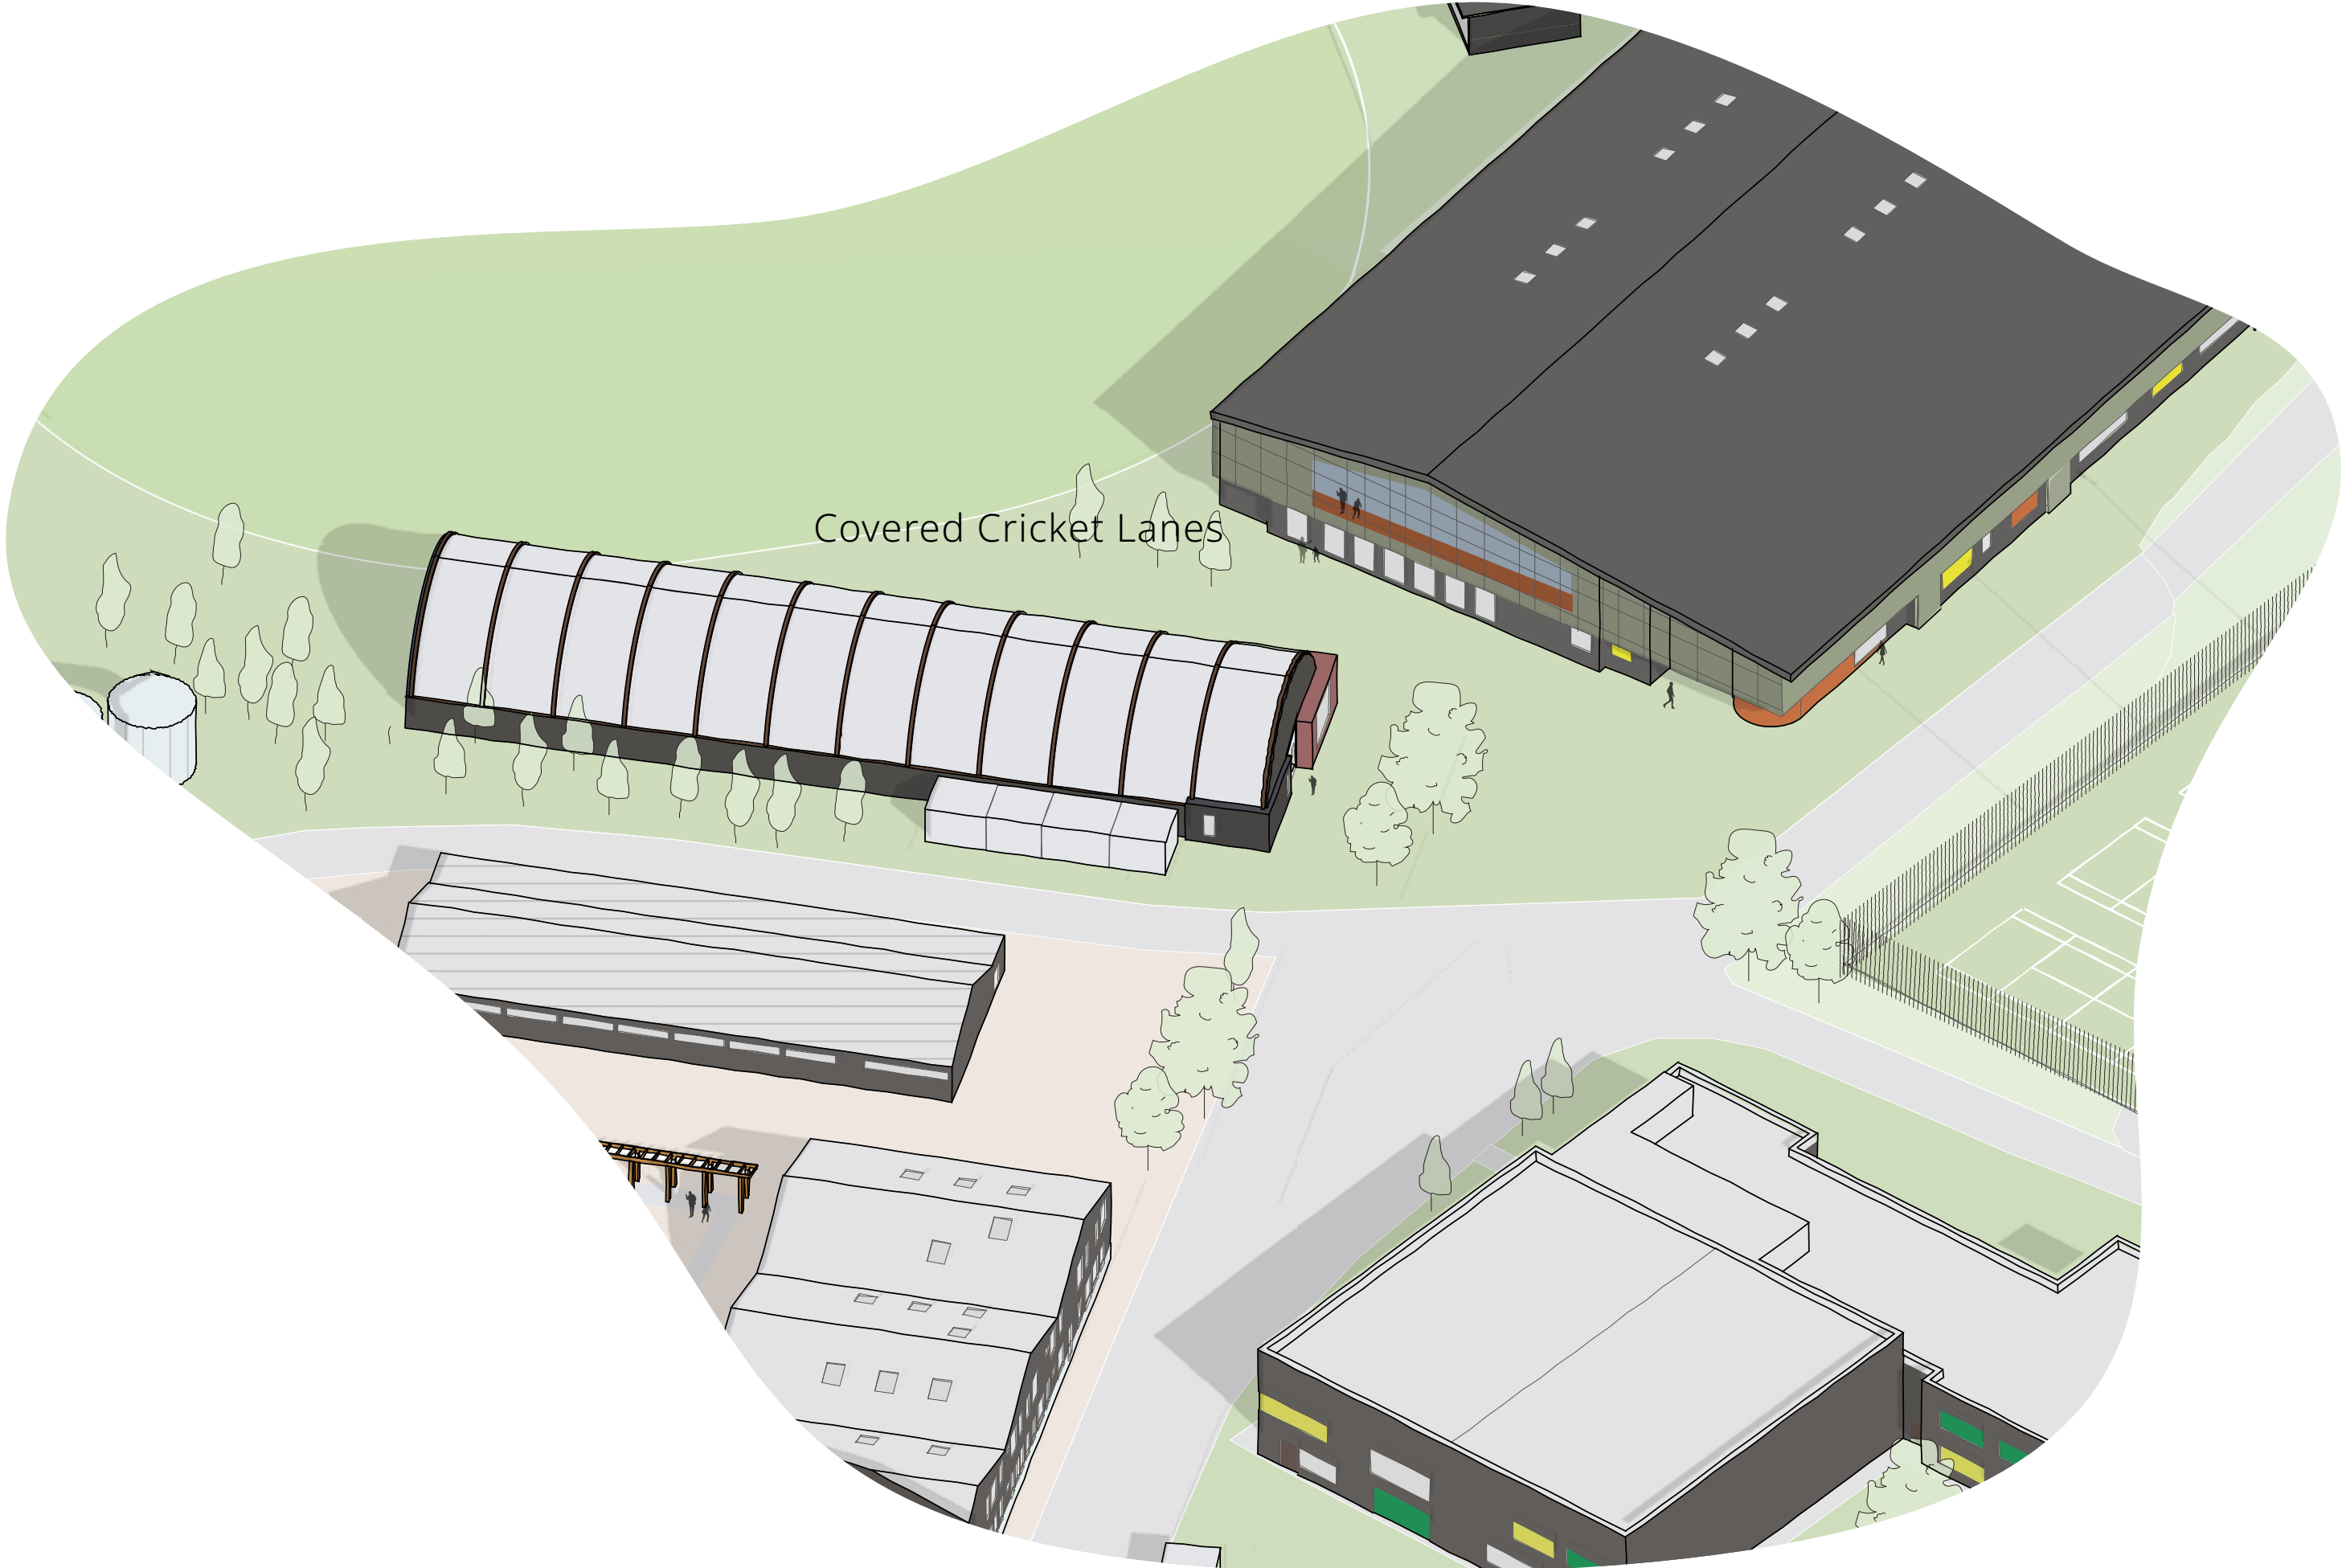


Covered Cricket Lanes


# 21.4. Cricket Pitch & Pavilion

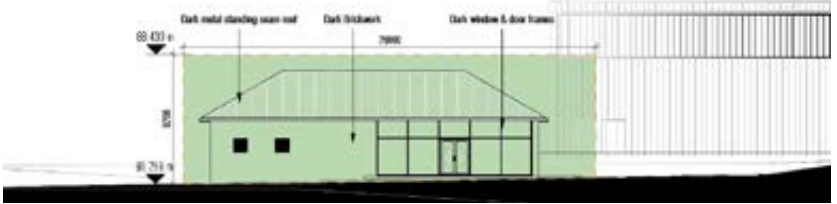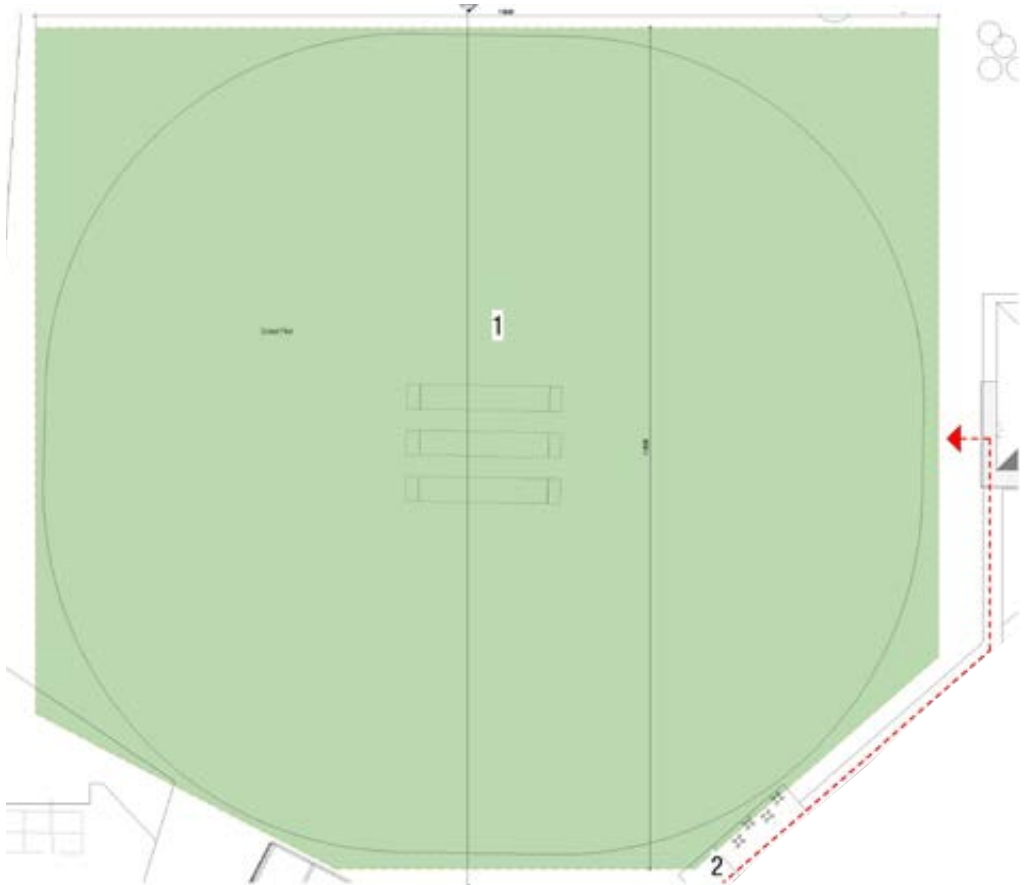


Parameter plan for cricket pitch and cricket pavilion

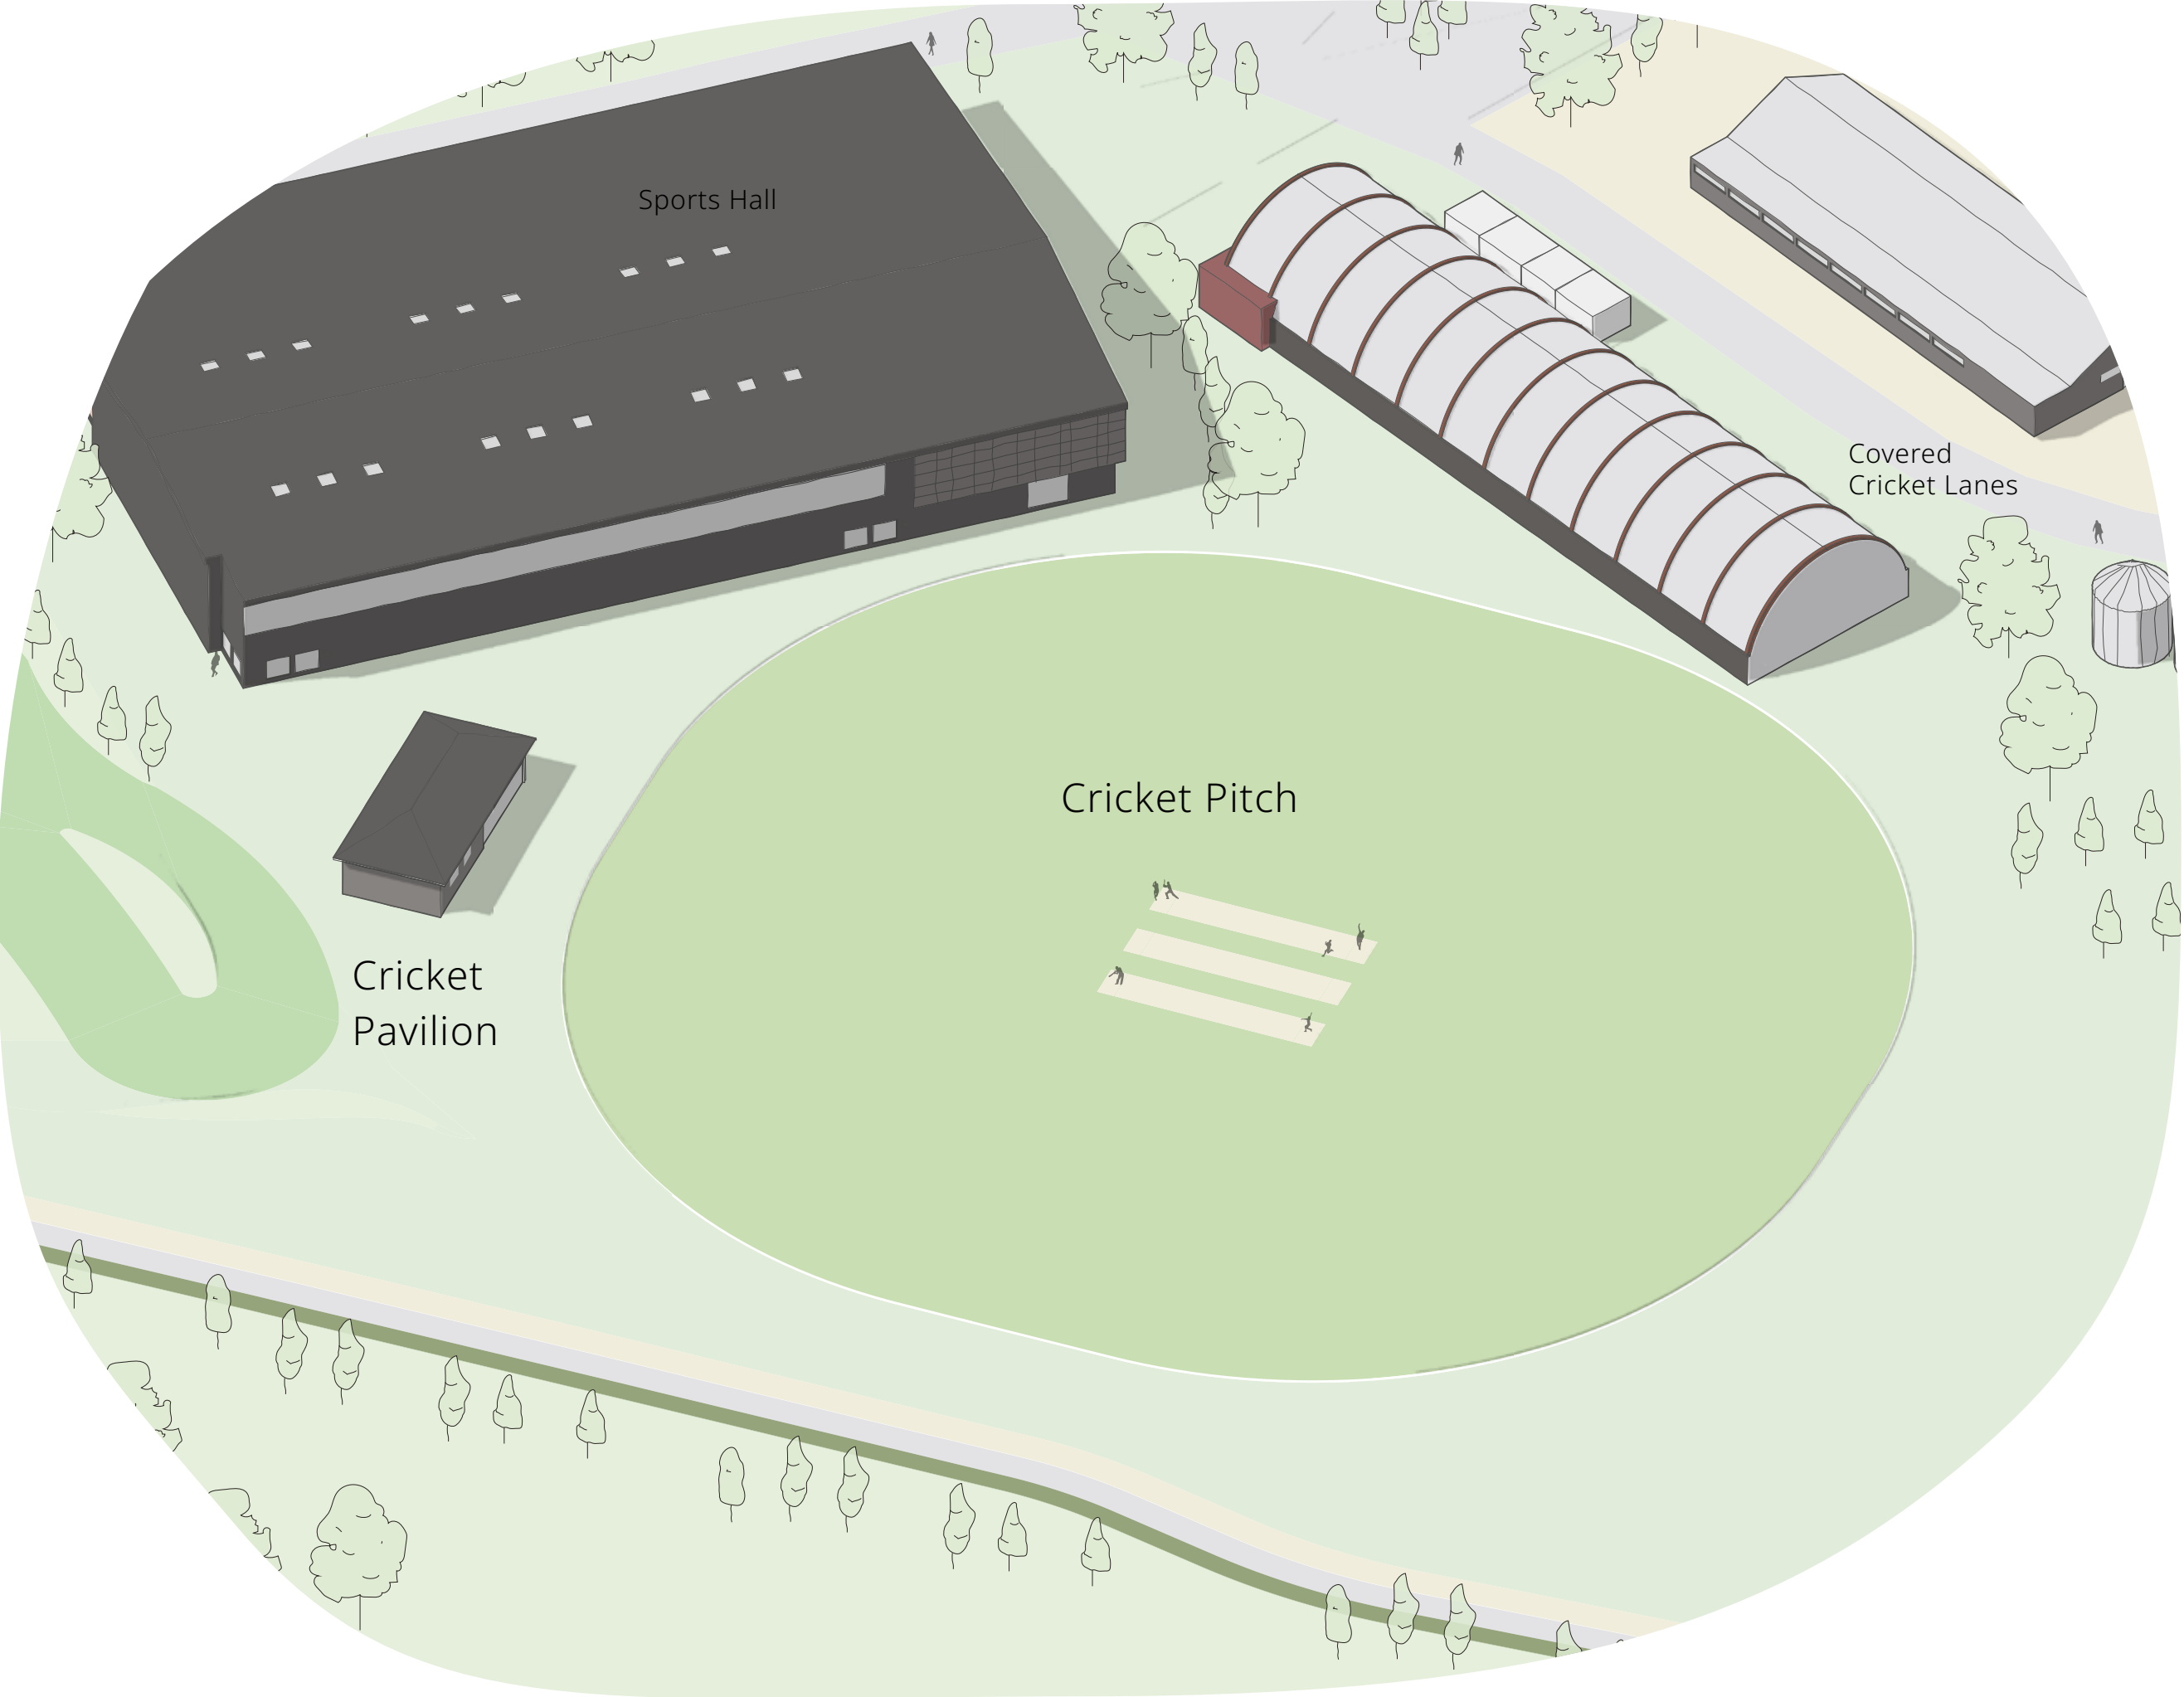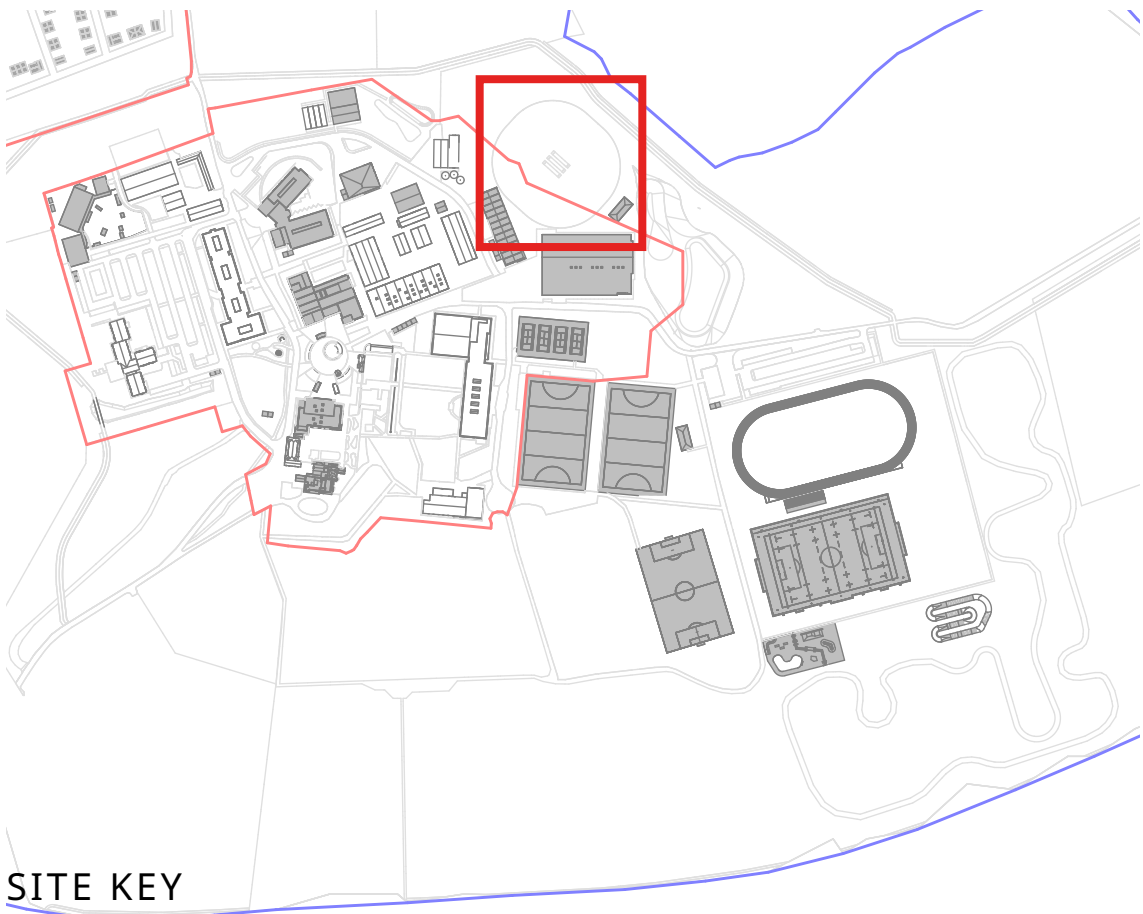


# 21.5.Athletics Track

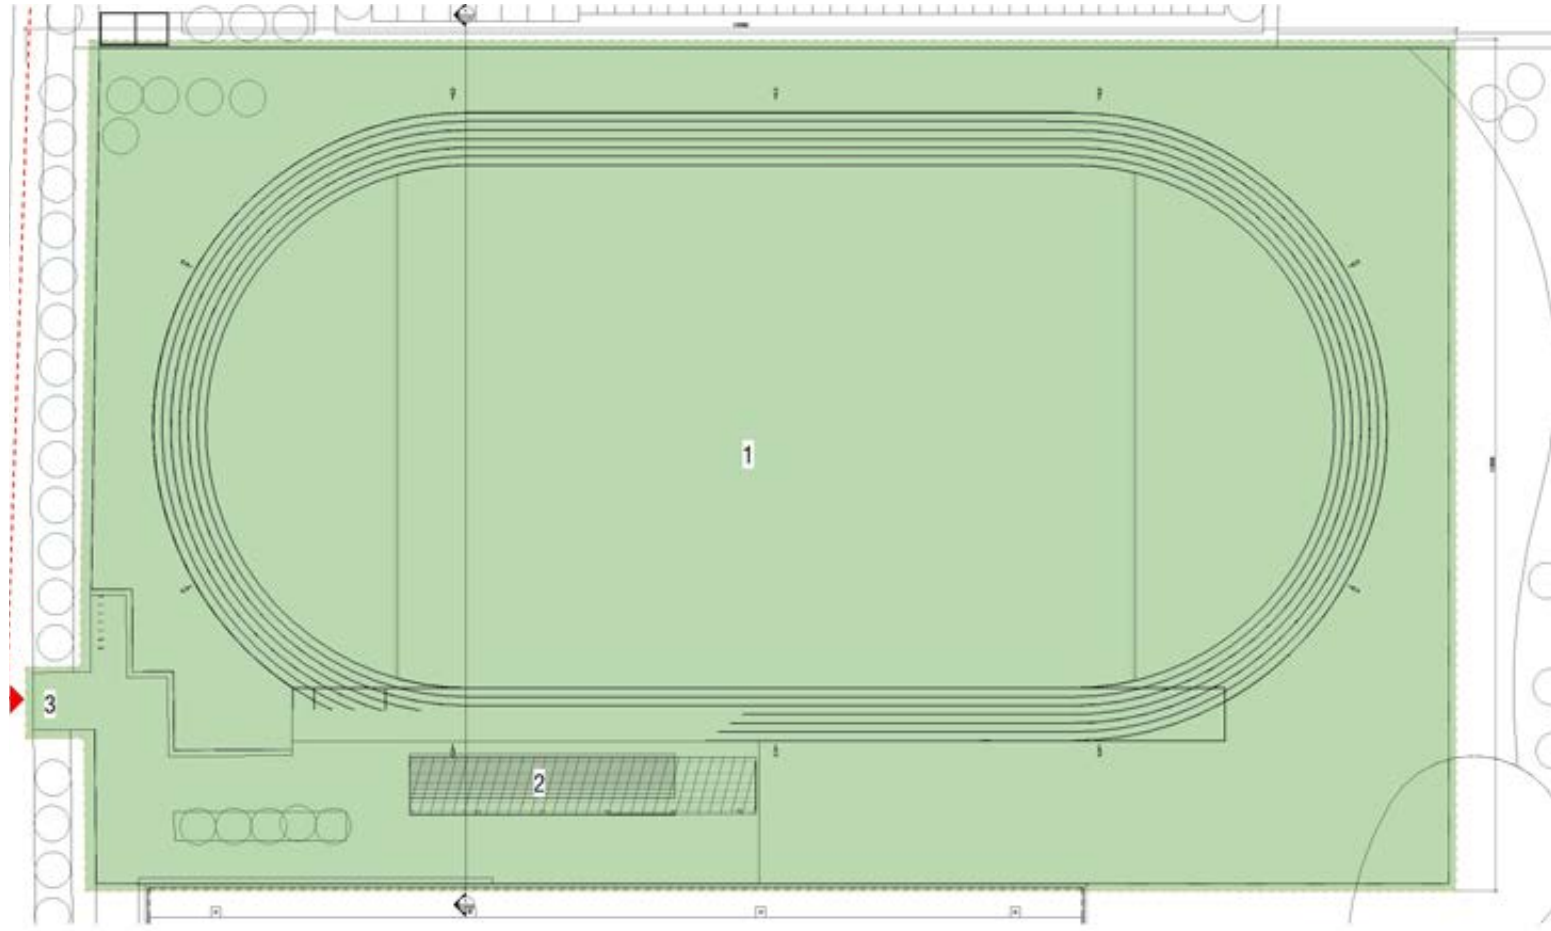

Parameter plan for Athletics track including seating, fencing and flood lights

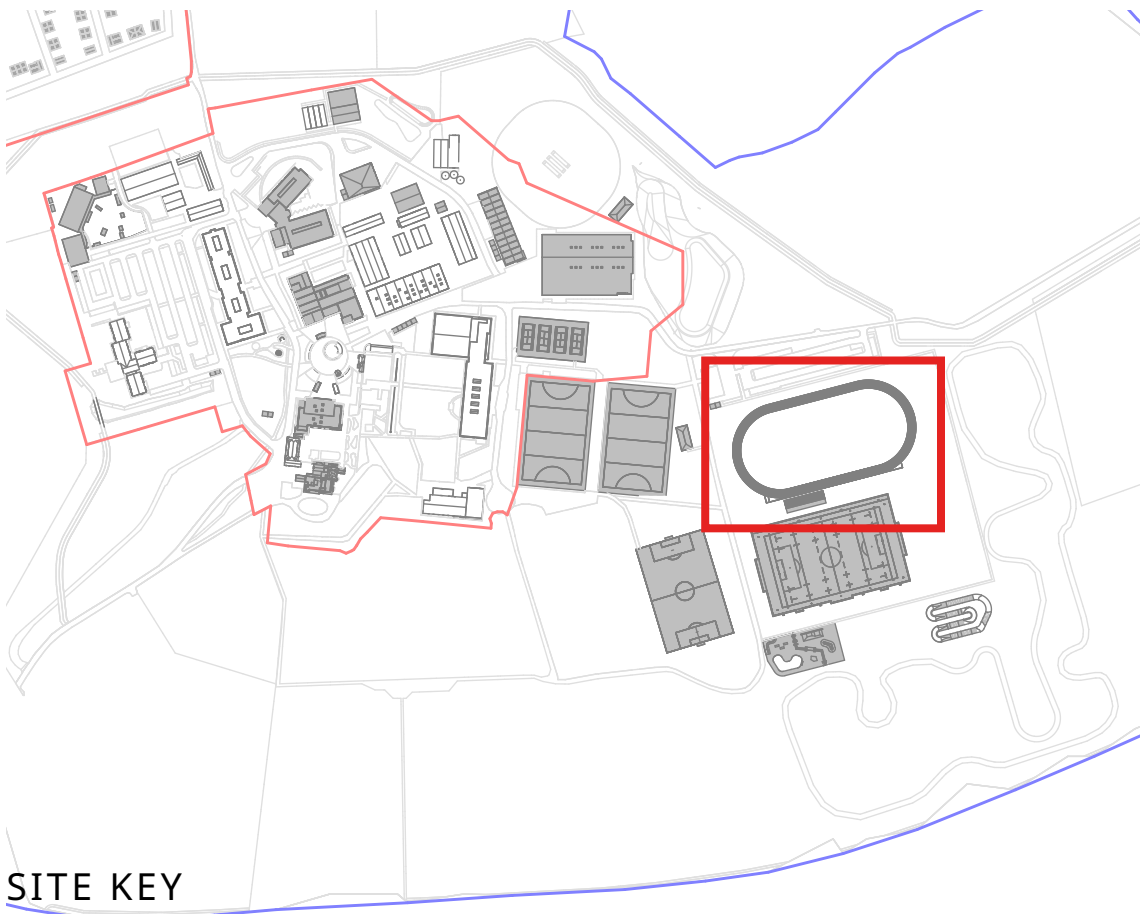

SITE KEY

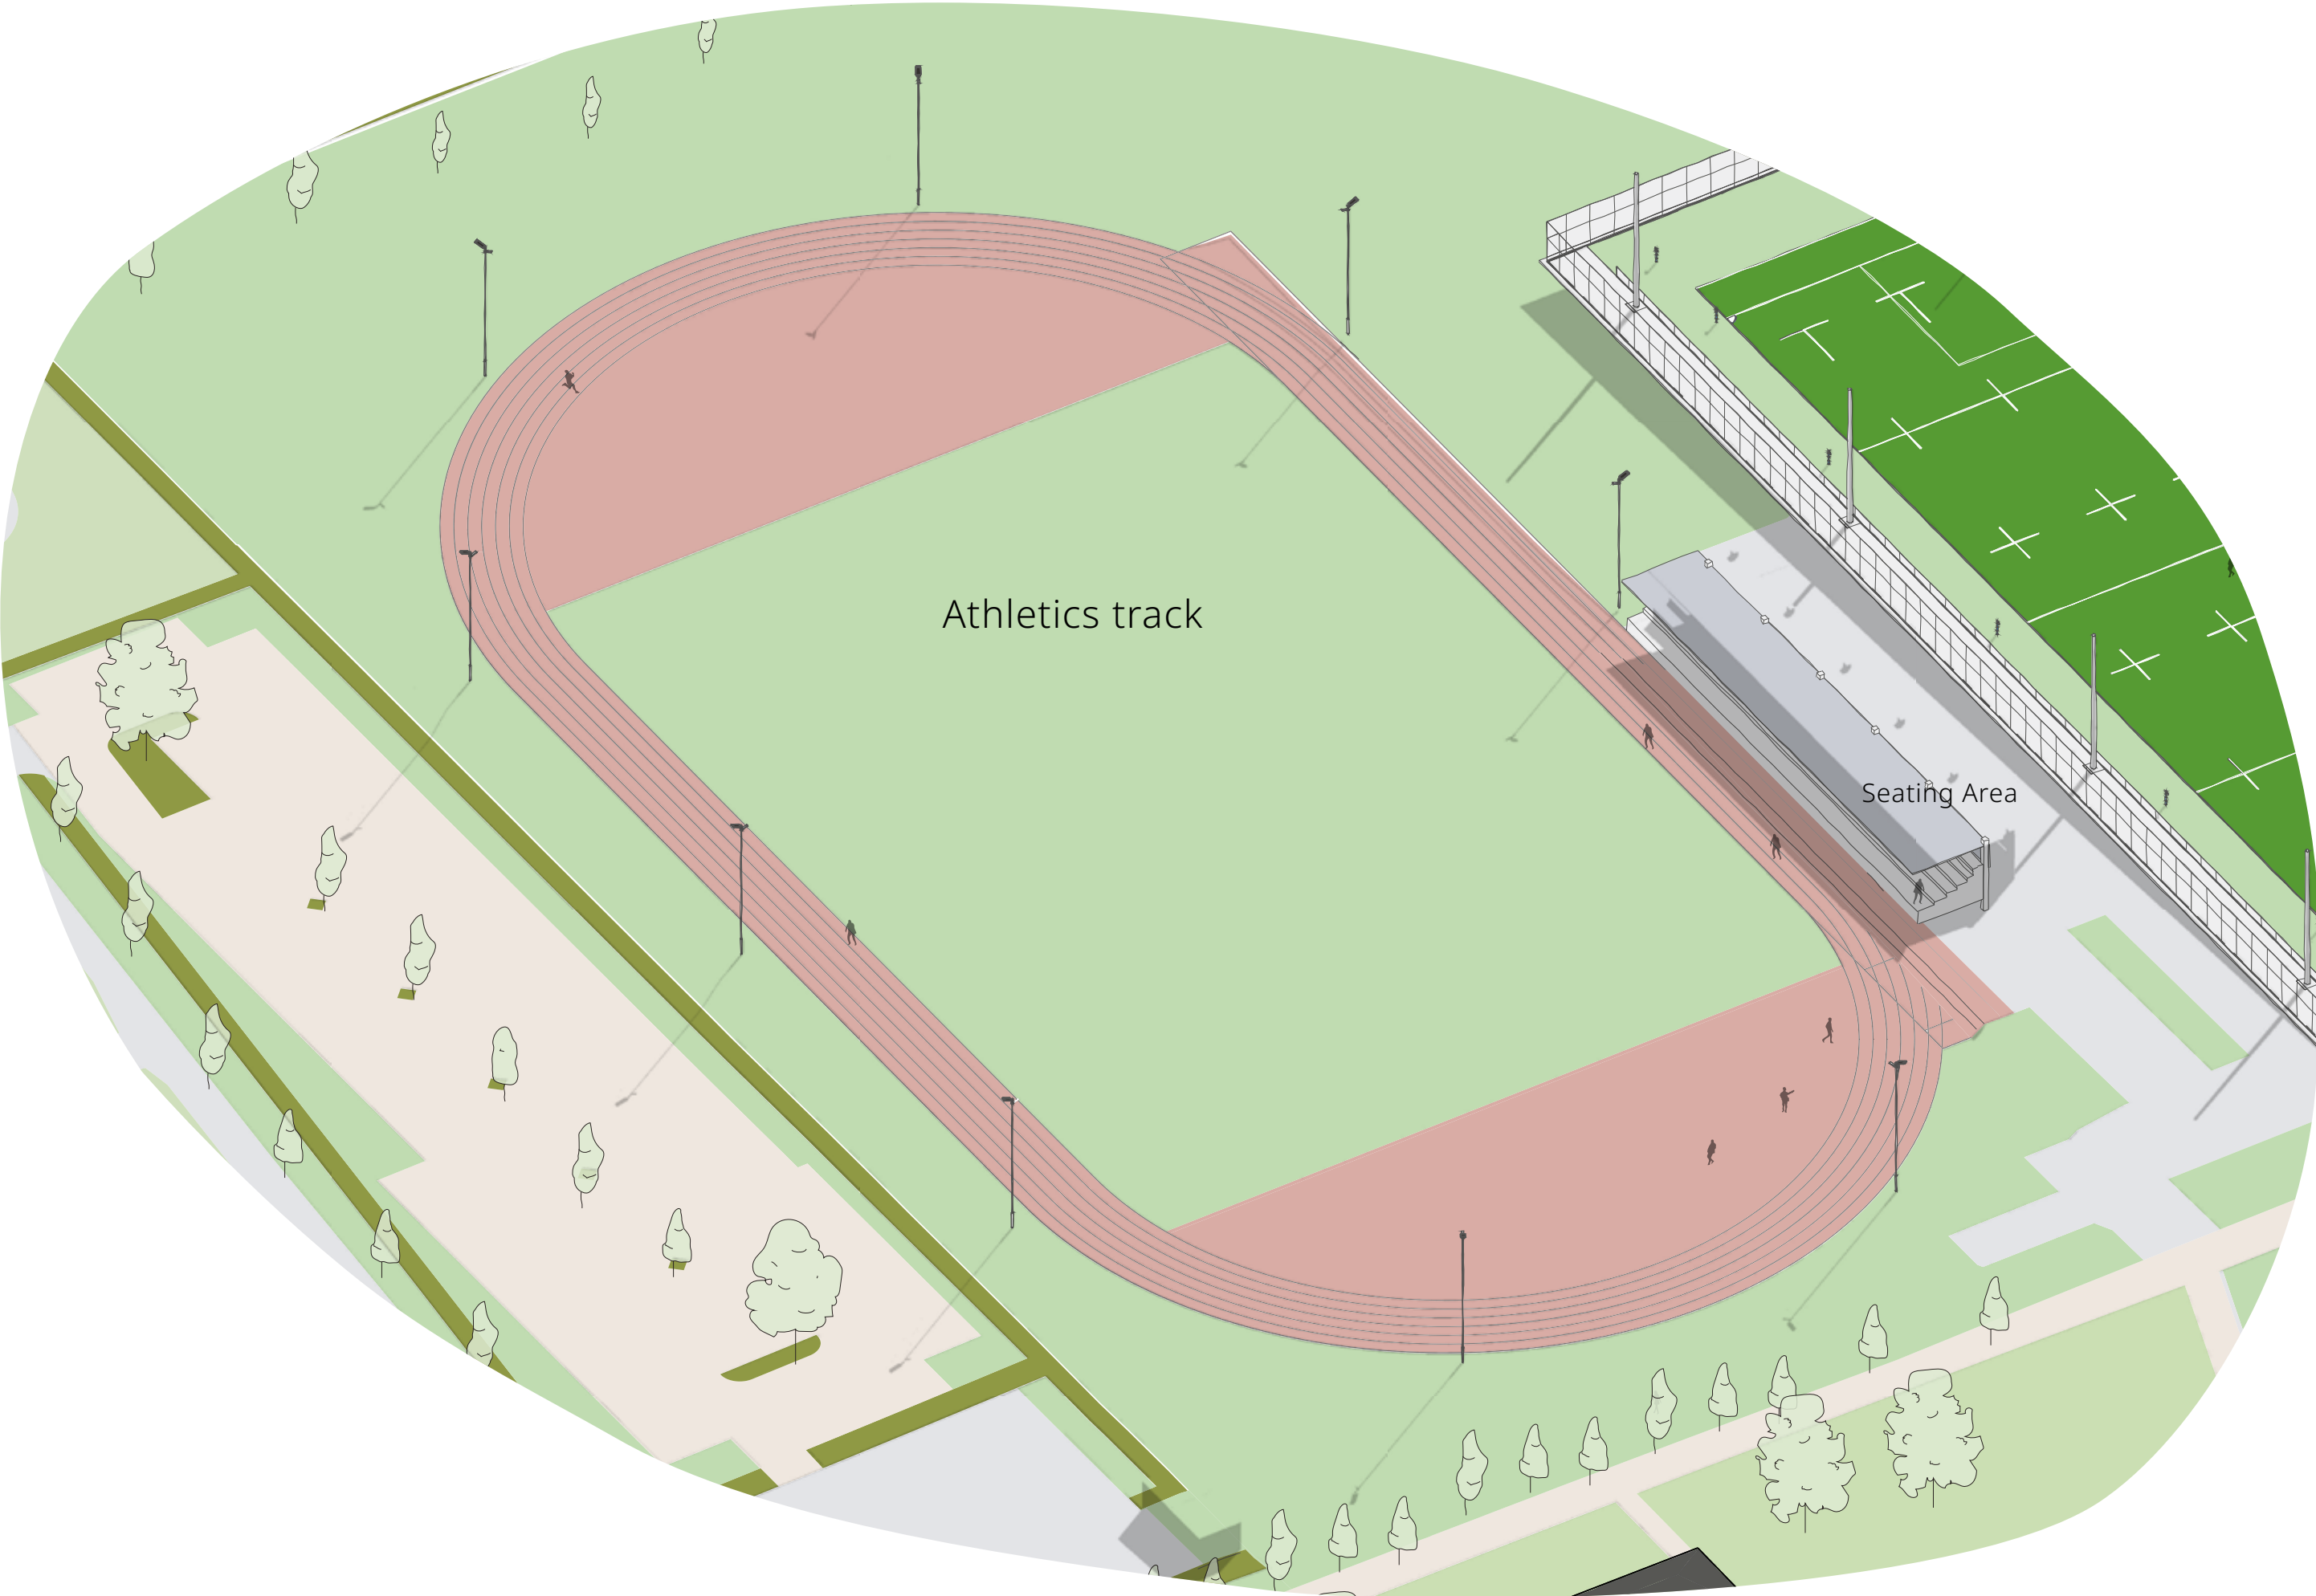

Athletics track

Seating Area