

- 2km Study Area
 - Red Line Boundary
 - Land within Ownership
 - National Cycle Network Public
 - Public Rights of Way (England)
- Designations**
- Registered Parks and Gardens
 - Scheduled Monuments
 - Conservation Areas
 - Ancient Woodland (England)
- Listed Buildings**
- Grade I
 - Grade II
 - Grade II*
- Greenspace Sites**
- Allotments Or Community Growing Spaces
 - Bowling Green
 - Cemetery
 - Golf Course
 - Other Sports Facility
 - Play Space
 - Playing Field
 - Public Park Or Garden
 - Religious Grounds
 - Tennis Court

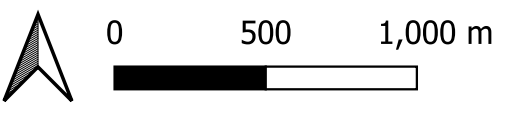



Figure 1






Project:
Oaklands Blossom

Drawing Title:
Site Context Plan

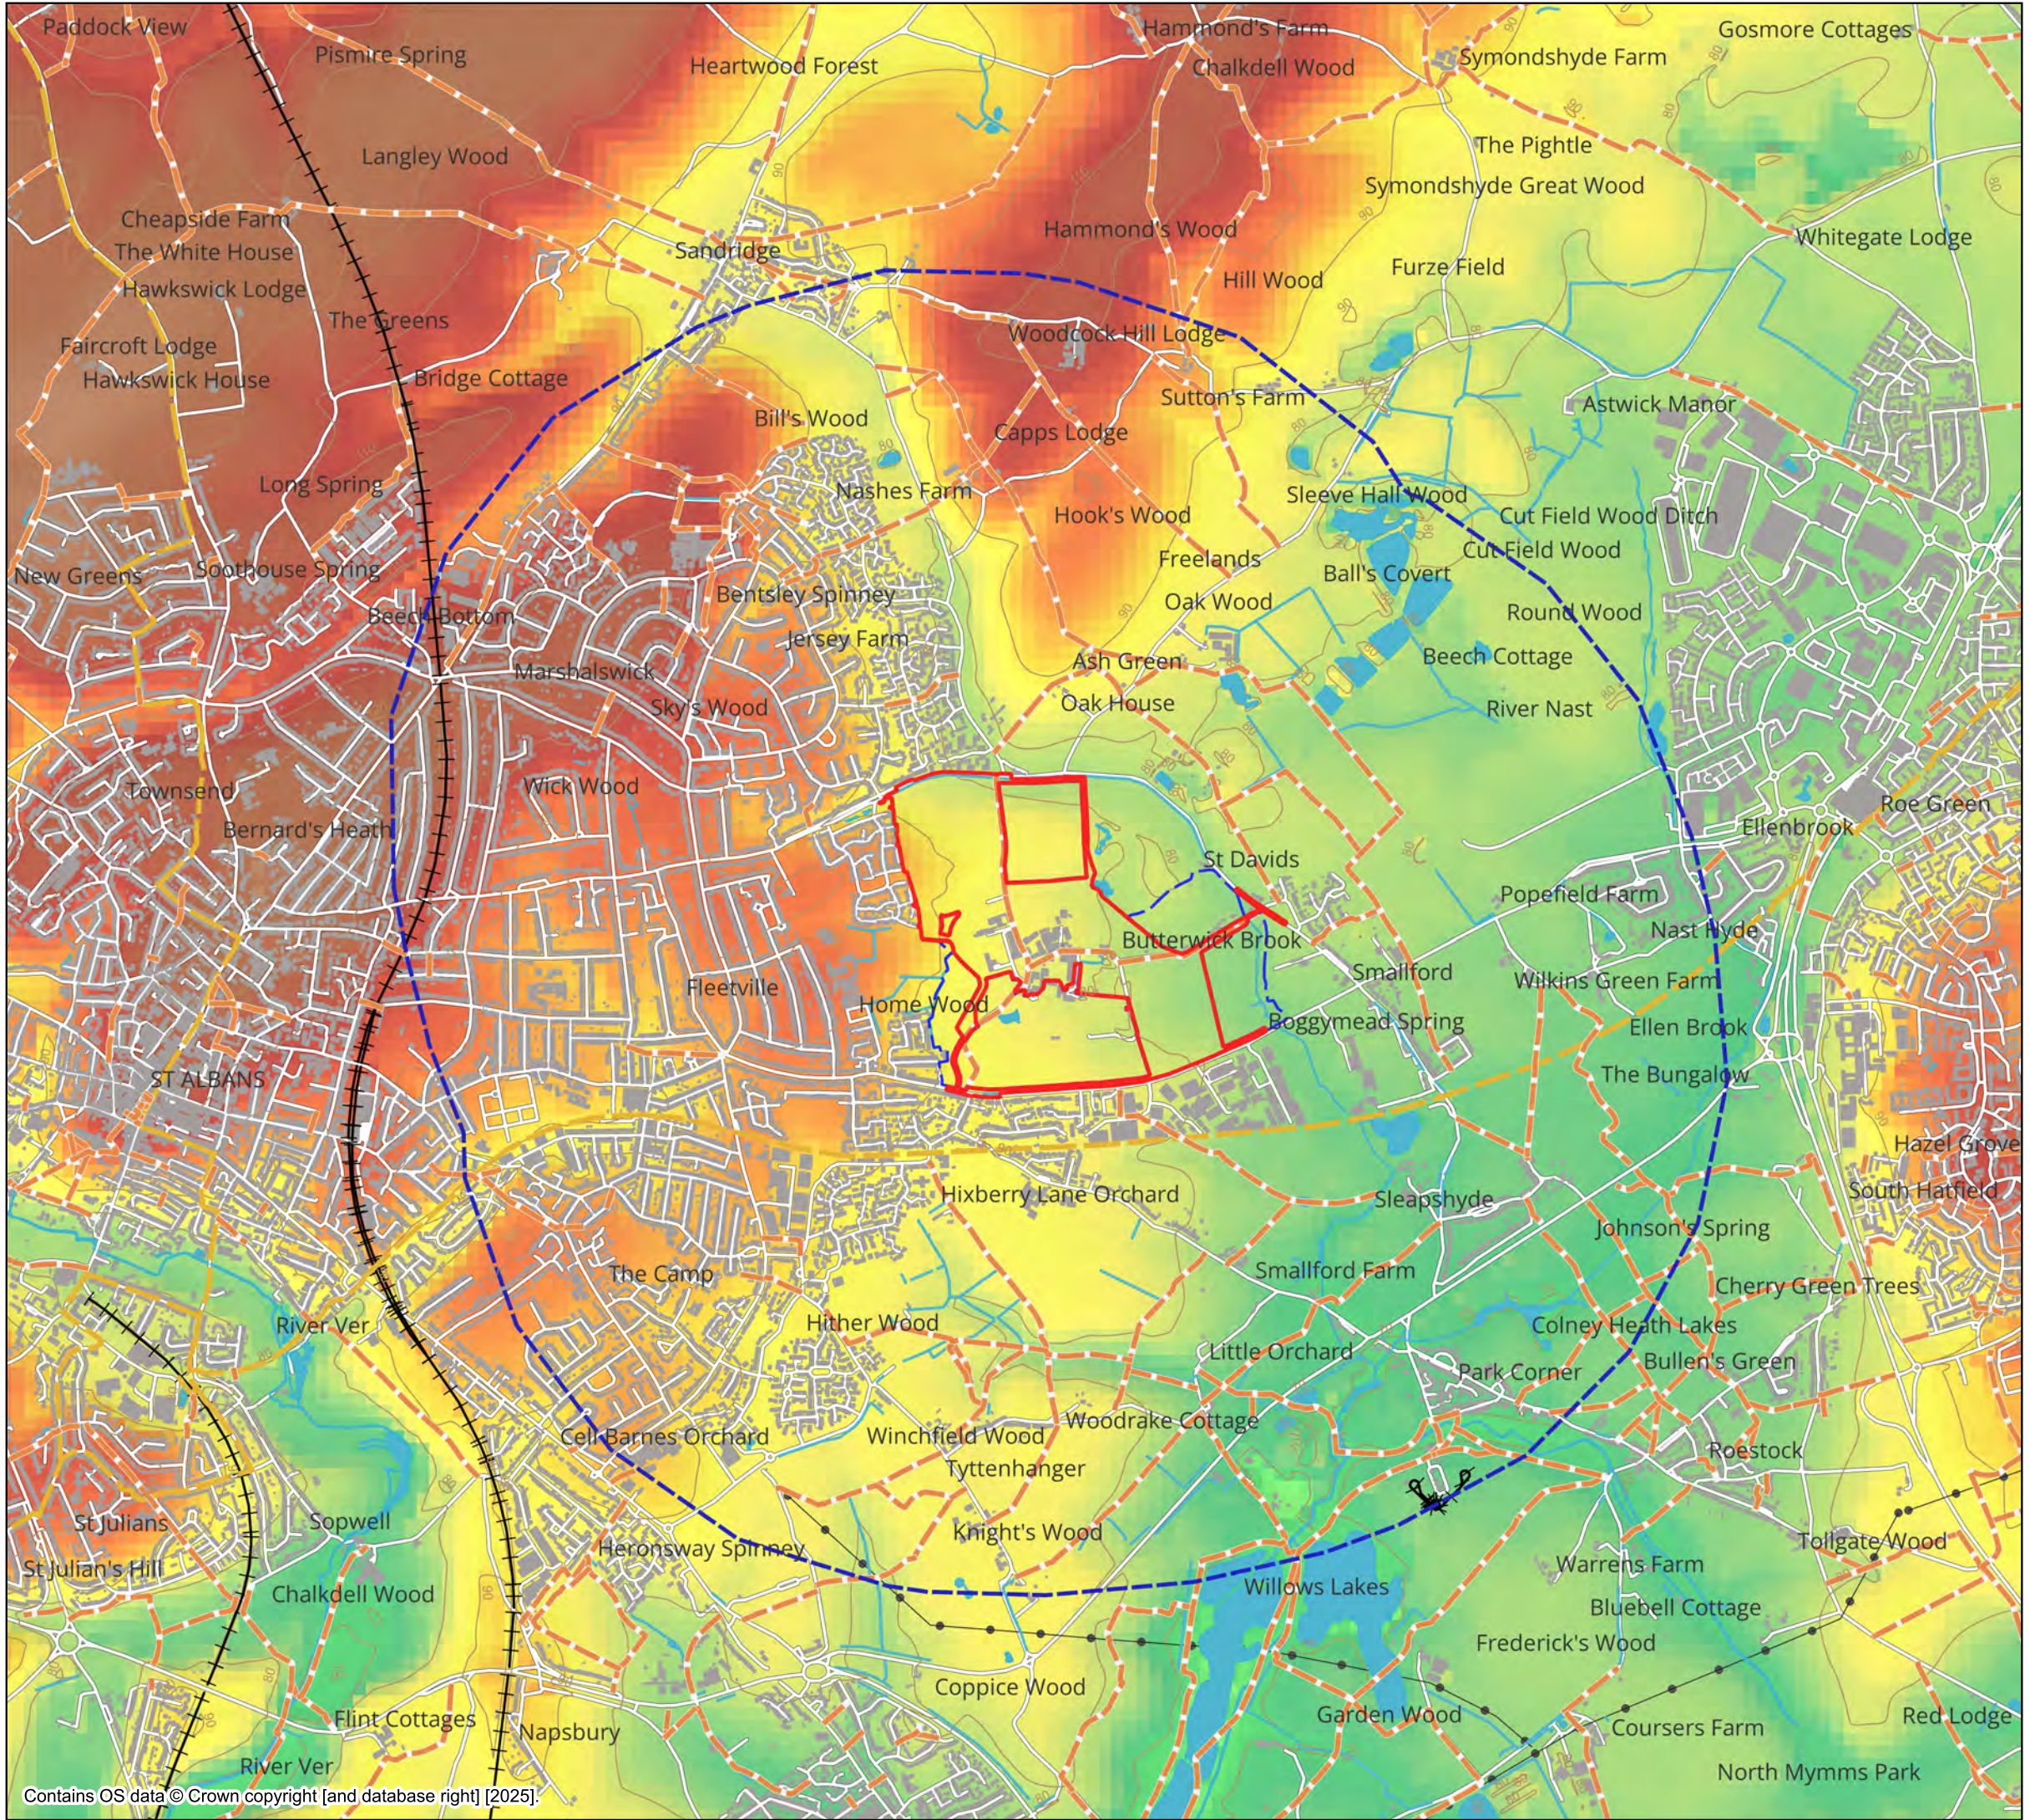Date: 27.08.25	Scale: 1:25,000	By: JG
Project No: 100199	Drawing No: B2-QGIS01-1	Rev: B

Contains OS data © Crown copyright [and database right] [2025].



-  2km Study Area
-  Red Line Boundary
-  Land within Ownership
-  Public Rights of Way (England)
-  National Cycle Network Public

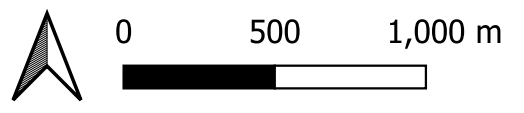
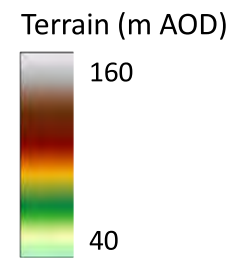



Figure 2

Project:
Oaklands Blossom

Drawing Title:
Topogrphical Features Plan

Date:	Scale:	By:
27.08.25	1:25,000	JG
Project No:	Drawing No:	Rev:
100199	B2-QGIS01-2	B

Contains OS data © Crown copyright [and database right] [2025].

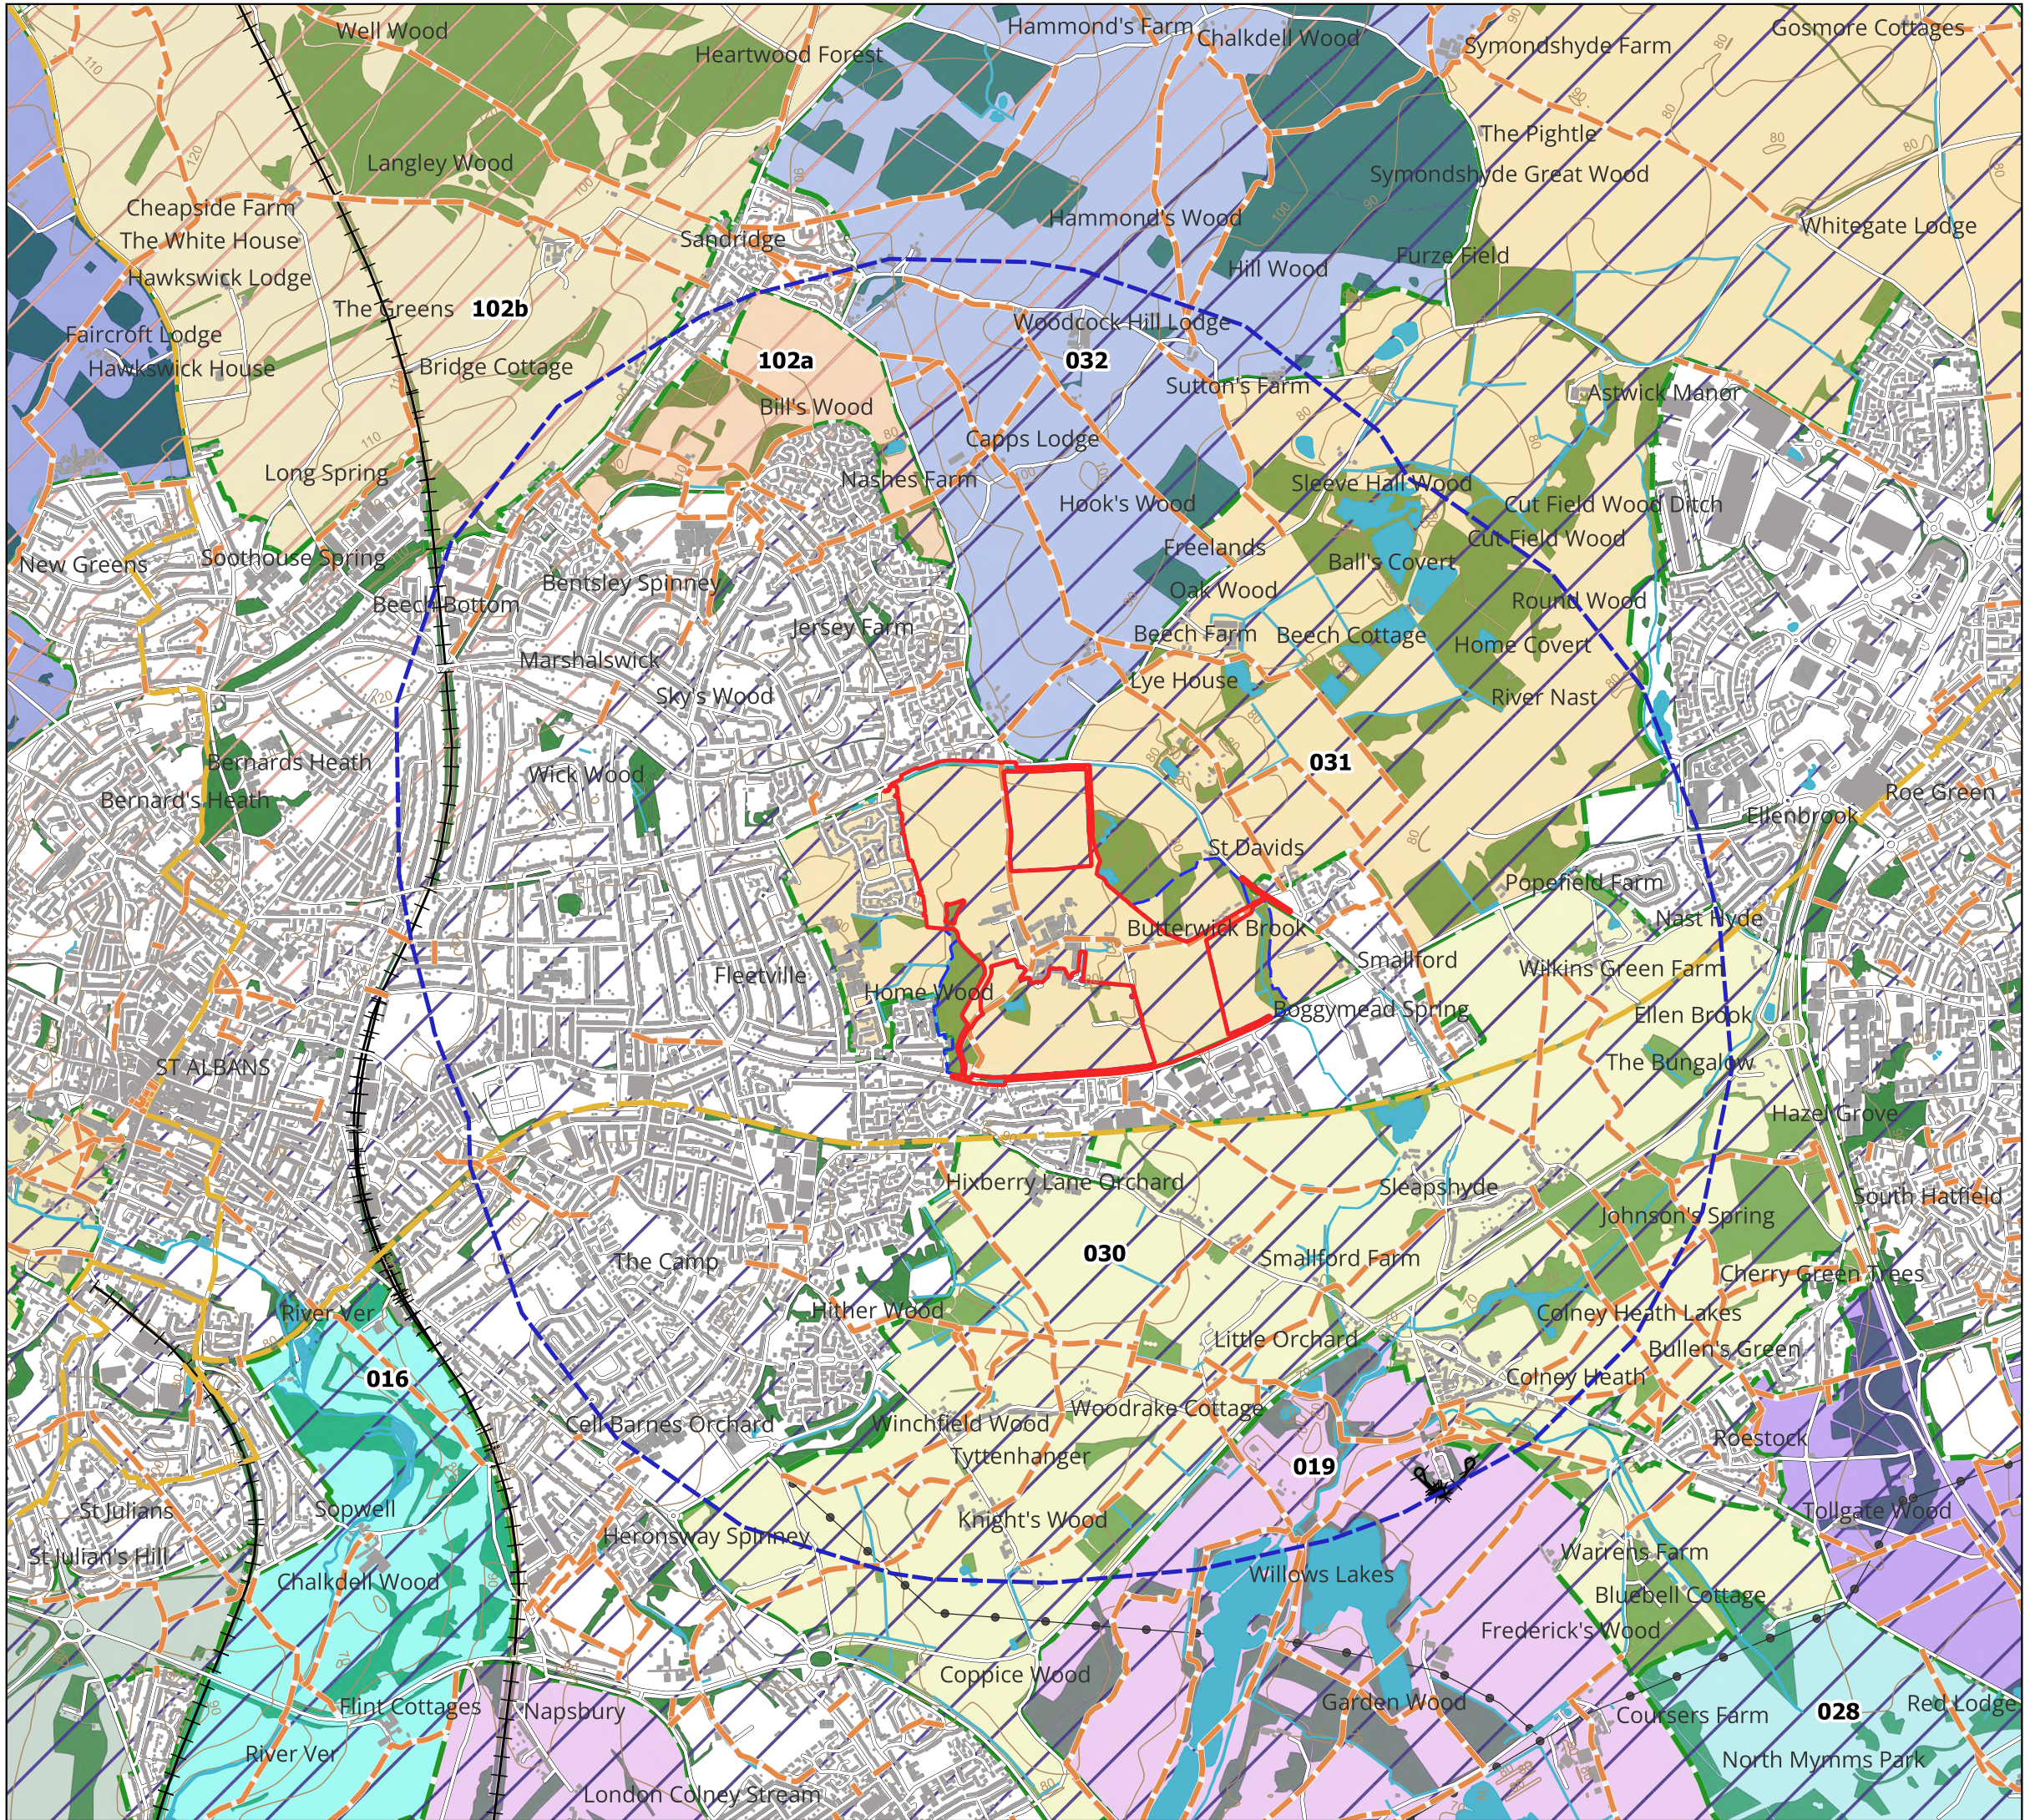

- 2km Study Area
- Red Line Boundary
- Land within Ownership
- Public Rights of Way (England)
- National Cycle Network Public

- National Character Areas England**
- Chilterns
- Northern Thames Basin
- Hertfordshire LCA boundaries

- Hertfordshire LCA**
- 102a** Ayres End Valleys and Ridges - A
- 102b** Ayres End Valleys and Ridges - B
- 101** Childwick Plateau
- 030** Colney Heath Farmland
- 031** De Havilland Plain
- 100** Harpenden Common
- 065** Middle Lea Valley West
- 029** Mimmshall Valley
- No LCA
- 028** North Mymms Park and Redwell Woods
- 010** St Stephens Plateau
- 032** Symondshyde Ridge
- 096** Vale of St Albans
- 019** Ver / Colne River Valley
- 016** Verulamium

Figure 3

Project:
Oaklands Blossom

Drawing Title:
Landscape Character Plan

Date: 27.08.25	Scale: 1:25,000	By: JG
Project No: 100199	Drawing No: B2-QGIS01-3	Rev: B