



C:\Users\OliviaHennessey\Evoke Transport\Evoke Projects - Documents\2024\R-24-0187 Land of Sandpit Lane, St Albans\50 Drawings\51 AutoCAD\Final Drawings\R-24-0187-HY01B.dwg

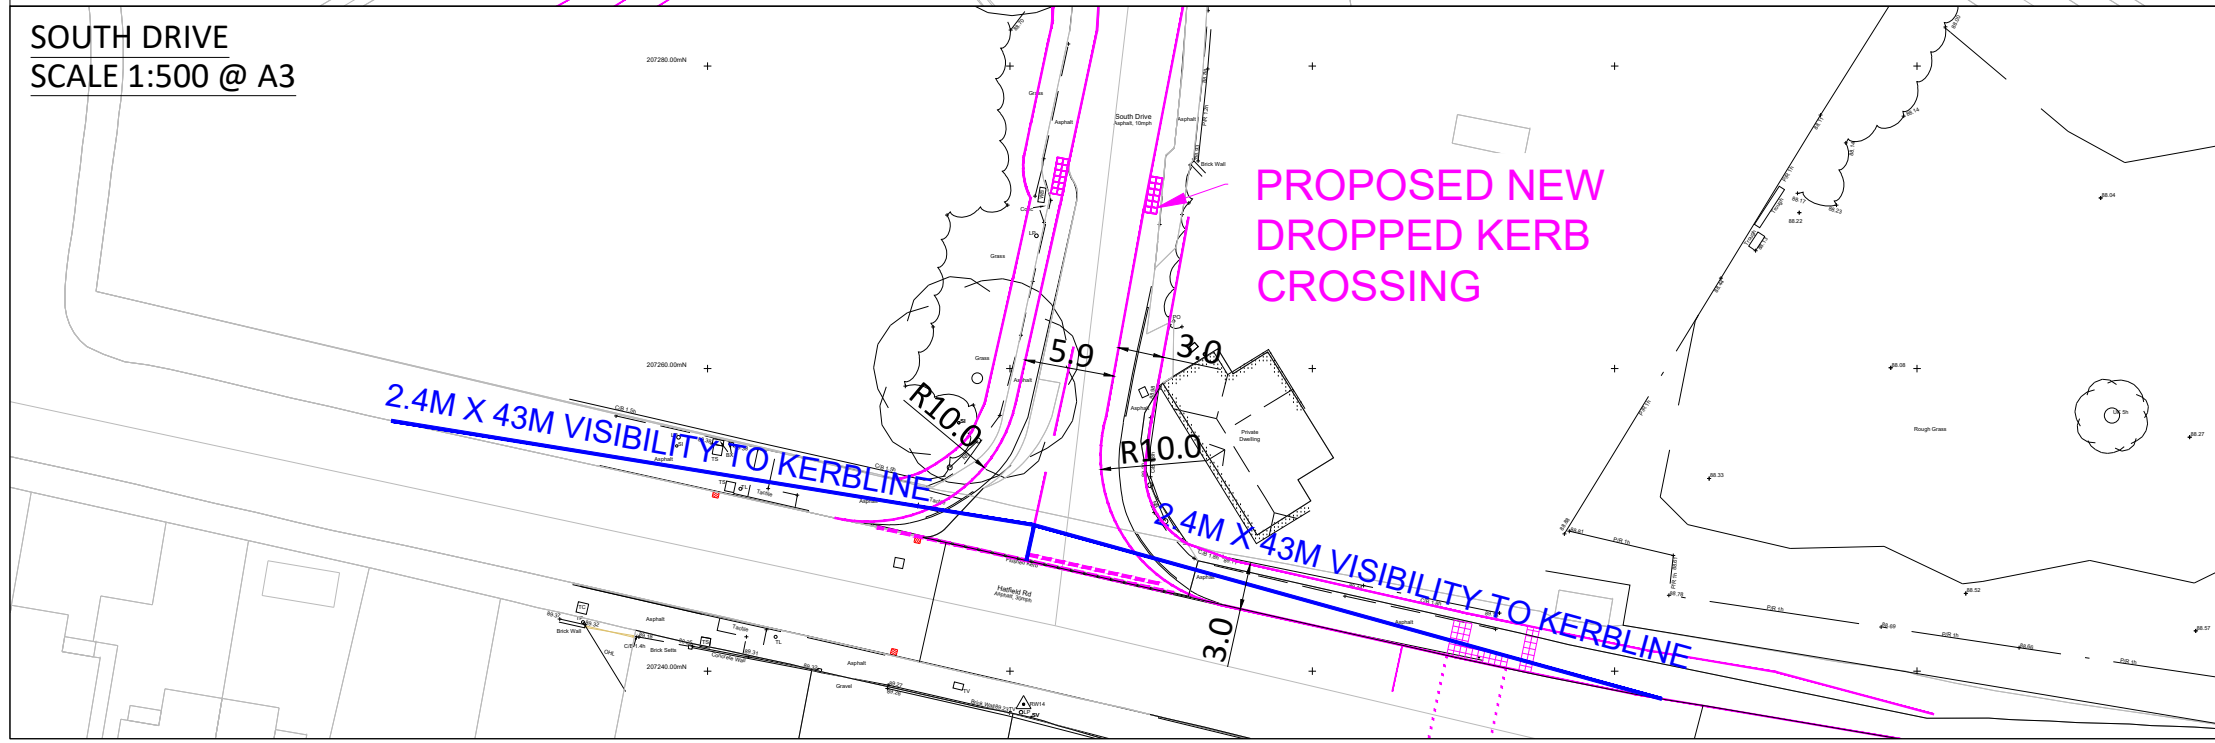

- NOTES**
- DO NOT SCALE FROM THIS DRAWING. WORK FROM FIGURED DIMENSIONS ONLY.
 - EVOKE TRANSPORT PLANNING CONSULTANTS LIMITED ACCEPTS NO RESPONSIBILITY FOR THE ACCURACY OF THIRD PARTY INFORMATION - THIS MUST BE TREATED AS INDICATIVE ONLY.
 - VISIBILITY SPLAYS ARE BASED ON THE POSTED 40MPH SPEED LIMIT ON OAKLANDS LANE AND POSTED 30MPH SPEED LIMIT ON HATFIELD ROAD.
- KEY**
- VISIBILITY SPLAYS
 - HIGHWAY BOUNDARY
 - PROPOSED ACCESS AMENDMENTS

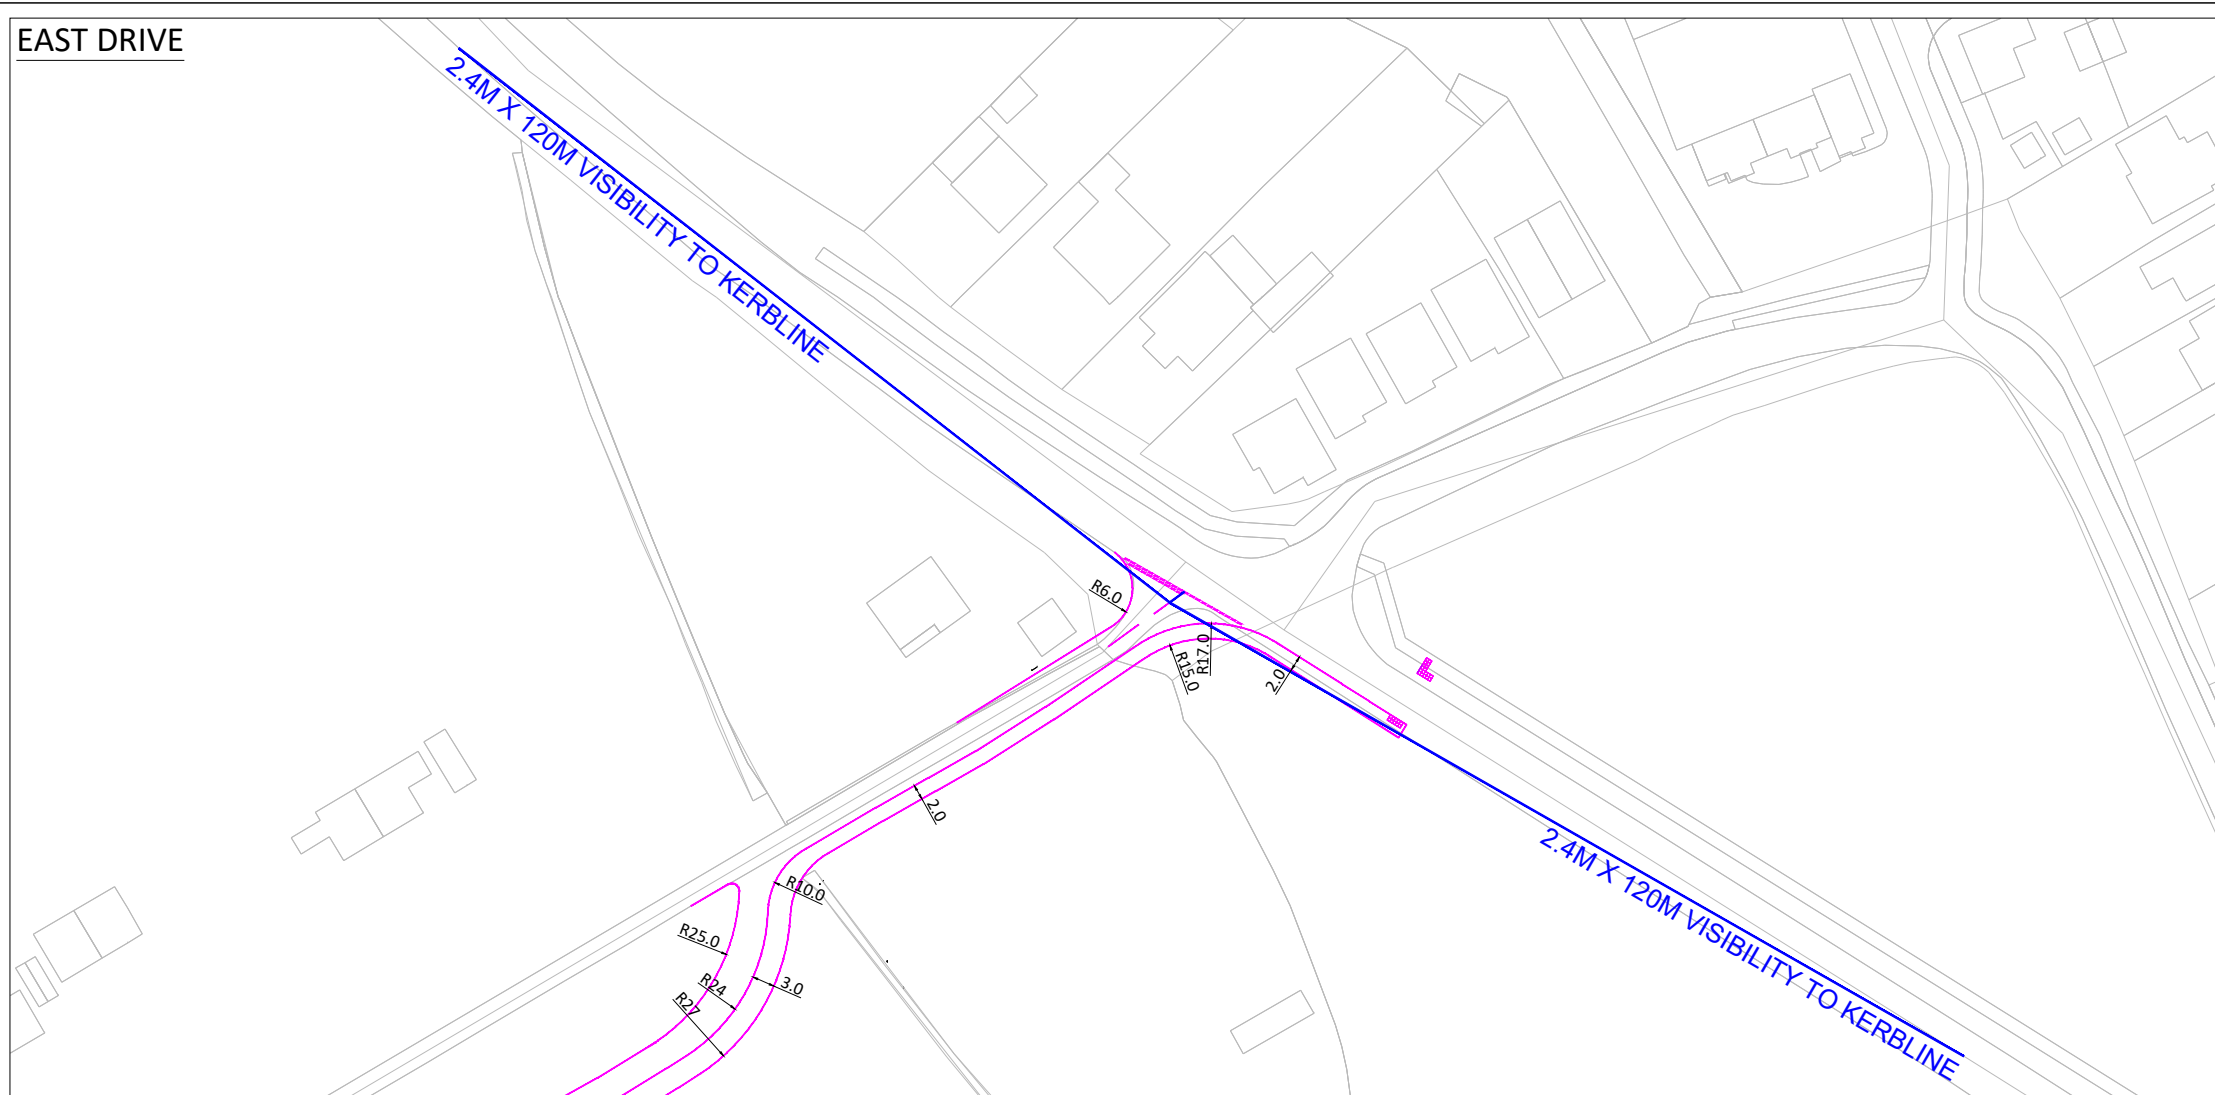

| | | | | |
|-----|-------------|-----|-----|----------|
| - | FIRST ISSUE | OH | DF | 05.09.25 |
| Rev | Amendment | Drn | App | Date |

Reproduced from Ordnance Survey digital data with the permission of the Controller of His Majesty's Stationery Office, Crown copyright (License number 100022432).

| | | | | | | |
|------------|----------------|-------------|-----------|------|----------|---|
| Drawn by | OH | Approved by | DF | Date | 05.09.25 | |
| Scale | 1:1,000 @ A3 | Job No | R-24-0187 | | | |
| Drawing No | R-24-0187/HY02 | | | | Rev | - |



Evoke Transport Consultants Limited
 R+ Building
 2 Blagrove Street
 Reading, RG1 1AZ
 Telephone: 01183 800 182
 E: info@evoketransport.co.uk
 W: www.evoketransport.co.uk

Project Name
OAKLANDS BLOSSOM & OAKLANDS COLLEGE, ST ALBANS

Drawing Title
OAKLANDS COLLEGE PROPOSED SITE ACCESS ARRANGEMENT

Client
TAYLOR WIMPEY & OAKLANDS COLLEGE