


# Maps on Demand Plant Information Reply



### IMPORTANT WARNING

Information regarding the location of BT apparatus is given for your assistance and is intended for general guidance only. No guarantee is given of its accuracy. It should not be relied upon in the event of excavations or other works being made near to BT apparatus which may exist at various depths and may deviate from the marked route.

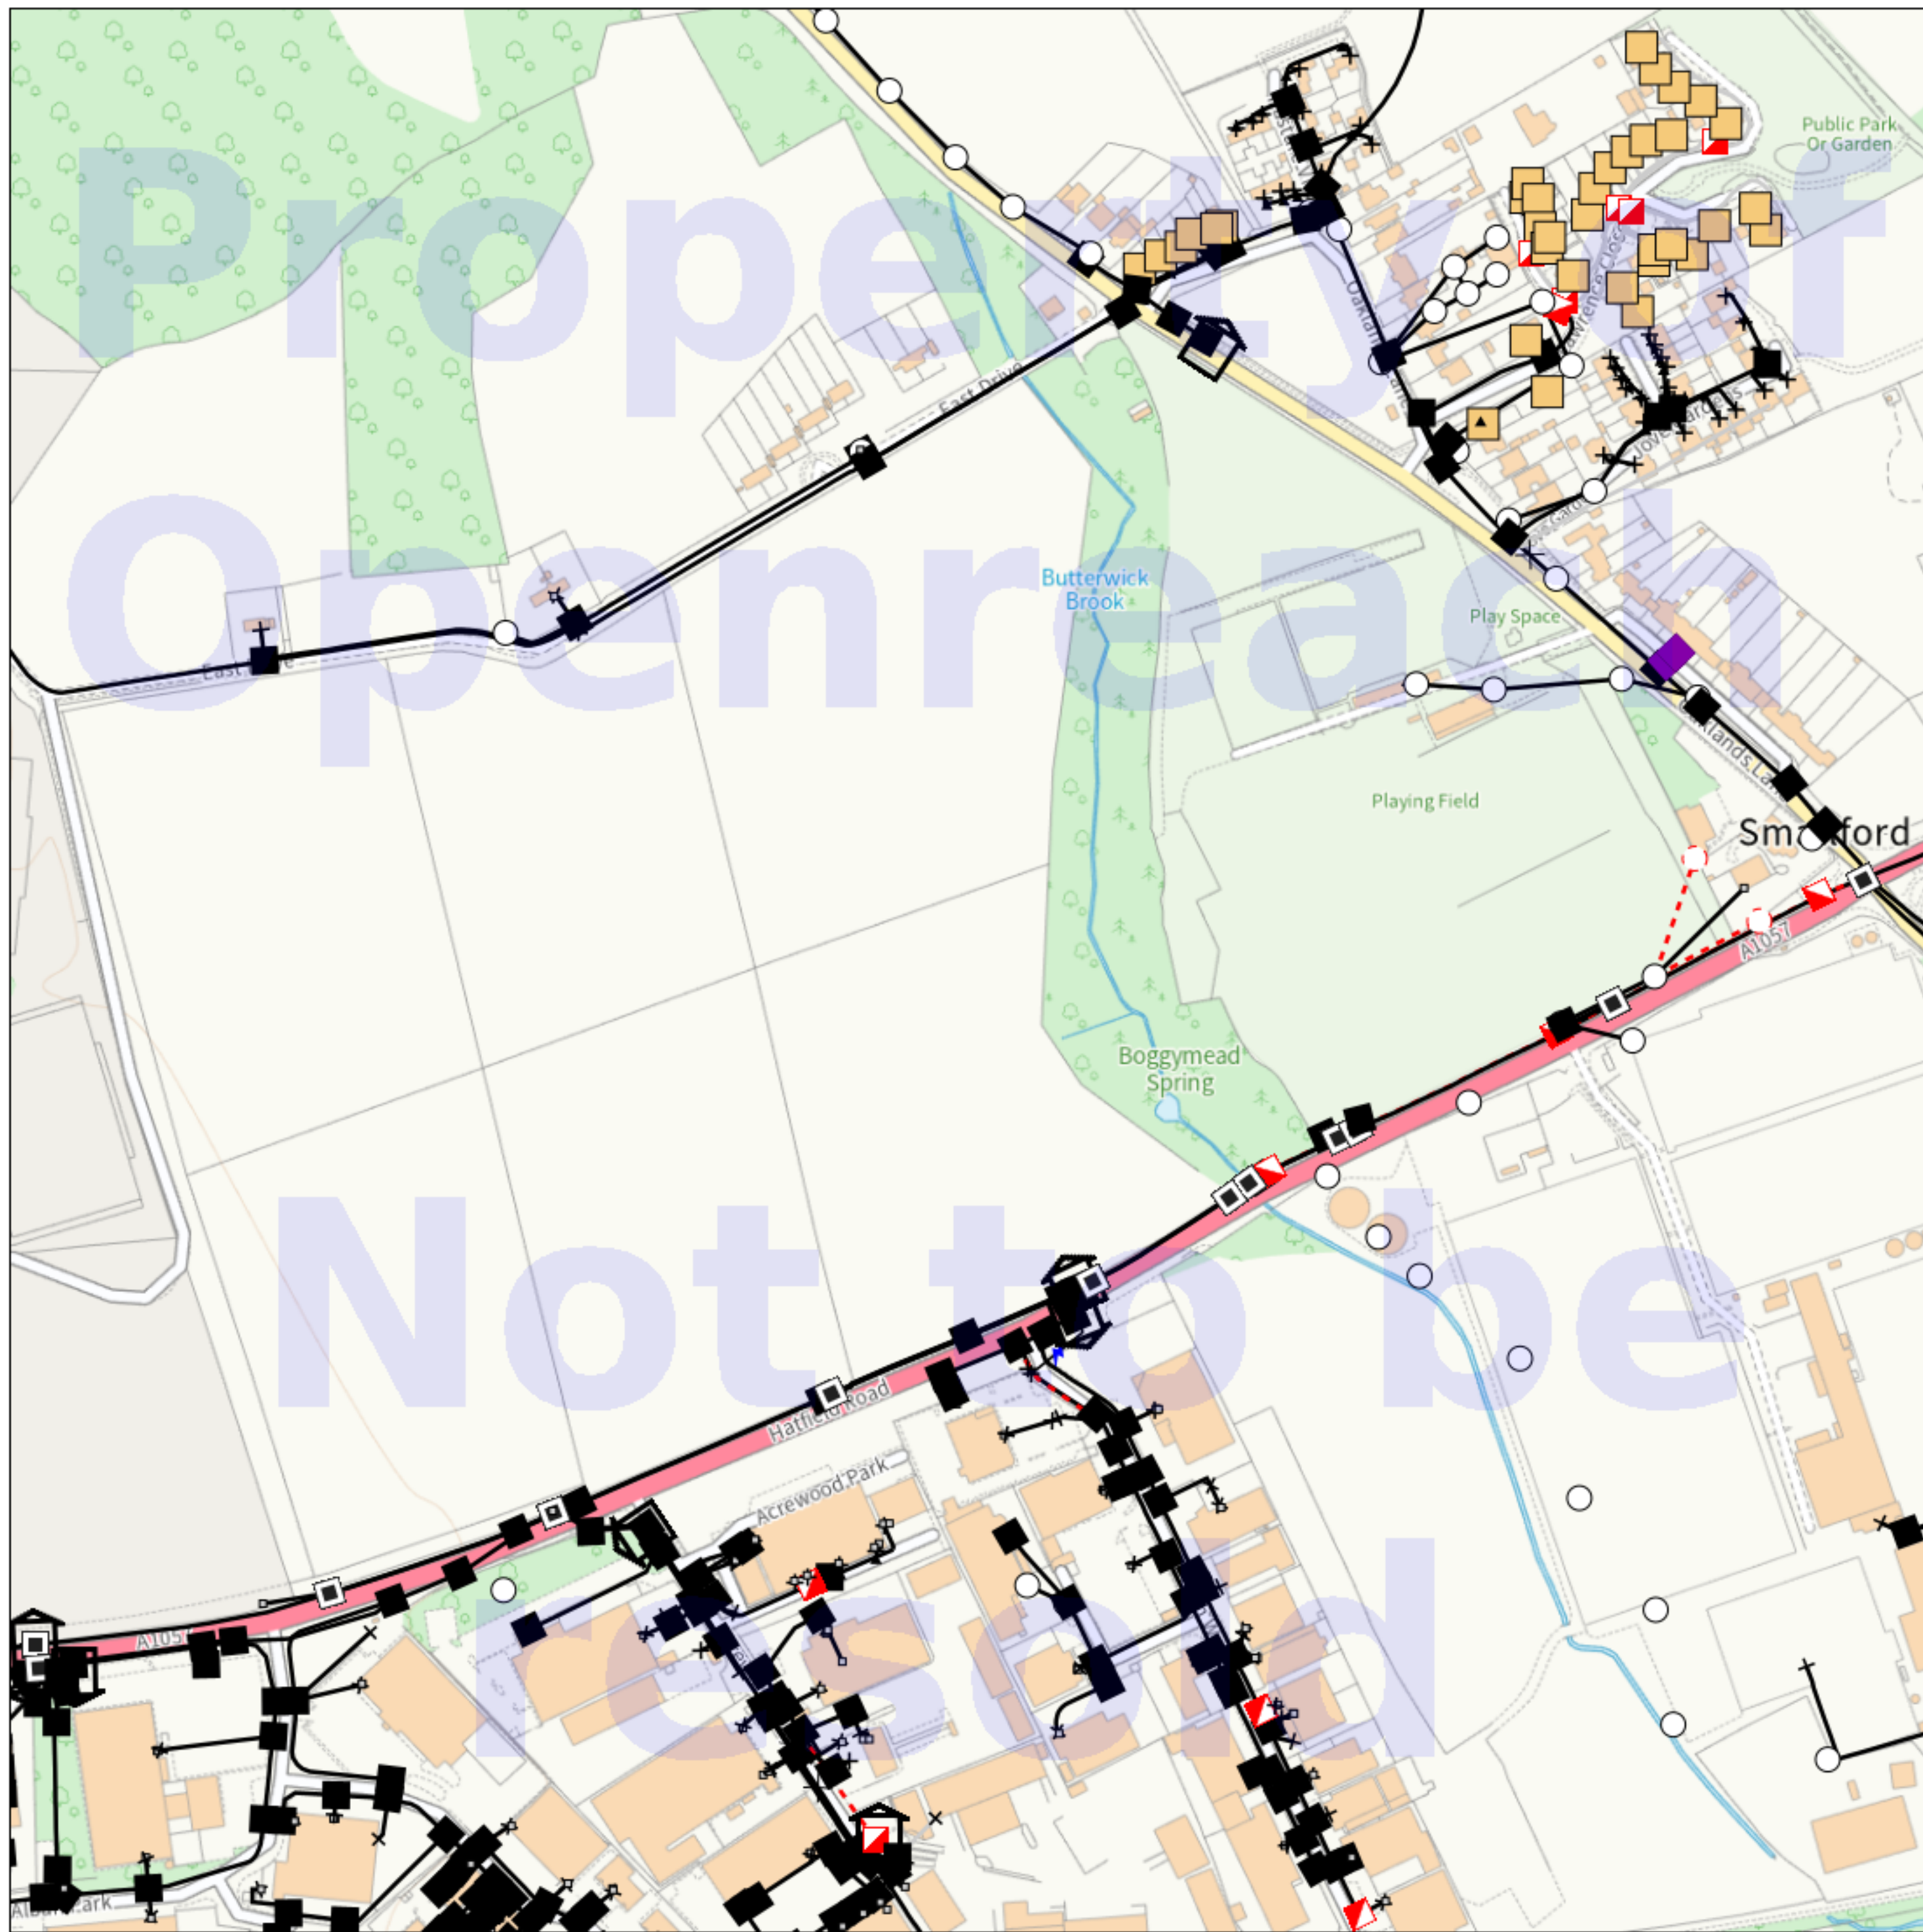

**openreach**

### CLICK BEFORE YOU DIG

FOR PROFESSIONAL FREE ON SITE ASSISTANCE PRIOR TO COMMENCEMENT OF EXCAVATION WORKS INCLUDING LOCATE AND MARKING SERVICE

email [cbyd@openreach.co.uk](mailto:cbyd@openreach.co.uk)

ADVANCE NOTICE REQUIRED  
(Office hours: Monday - Friday 08.00 to 17.00)  
[www.openreach.co.uk/cbyd](http://www.openreach.co.uk/cbyd)

### Accidents happen

If you do damage any Openreach equipment please let us know by calling 0800 023 2023 (opt 1 + opt 1) and we can get it fixed ASAP

© Crown copyright 2023 OS 100028040. You are permitted to use this data solely to enable you to respond to, or interact with, the organisation that provided you with the data. You are not permitted to copy, sub-license, distribute or sell any of this data to third parties in any form.


### KEY TO BT SYMBOLS

	Planned	Live	Change Of State	+	Hatchings	
PCP			Split Coupling	×	Built	
Pole			Duct Tee	▲	Planned	
Box			Building		Inferred	
Manhole			Kiosk		Duct	
Cabinet			Other proposed plant is shown using dashed lines. BT Symbols not listed above may be disregarded. Existing BT Plant may not be recorded. Information valid at time of preparation. Maps are only valid for 90 days after the date of publication.			
	Pending Add	In Place	Pending Remove	Not In Use		
Power Cable						
Power Duct				N/A		

BT Ref : HQW16397V  
Map Reference : (centre) TL1906207615  
Easting/Northing : (centre) 519062,207615  
Scale : 1:1000  
Issued : 05/09/2025 16:39:35

**WARNING: IF PLANNED WORKS FALL INSIDE HATCHED AREA IT IS ESSENTIAL BEFORE PROCEEDING THAT YOU CONTACT THE NATIONAL NOTICE HANDLING CENTRE. PLEASE SEND E-MAIL TO: [nnhc@openreach.co.uk](mailto:nnhc@openreach.co.uk)**

Legend

-  Zayo Duct
-  Zayo Chamber
-  Enquiry Area

Date requested: 08 Sep 2025  
 Requested by: Mrs Alison McGuinness  
 Company: Ground Engineering Limited  
 Job reference: 38621012  
 Your reference: 138636

Scale on A4 paper: 1:8372

**Warning: PDF designed for colour print only with no page scaling. This Information is given as a guide only and its accuracy cannot be guaranteed.**




The information on this document is proprietary and shall not be used, copied, reproduced or disclosed in whole or in part without written consent of Zayo Group UK Ltd. Approximate location only is shown. To determine exact location a trial hole must be dug with a Zayo Group UK Ltd Supervisor present. Zayo Group UK Ltd accept no liability for any errors or omissions.




**Protecting Lives, Cables & Pipes**

**In Emergency Only and if Zayo Plant or Cables damaged call: 0800 169 1646**

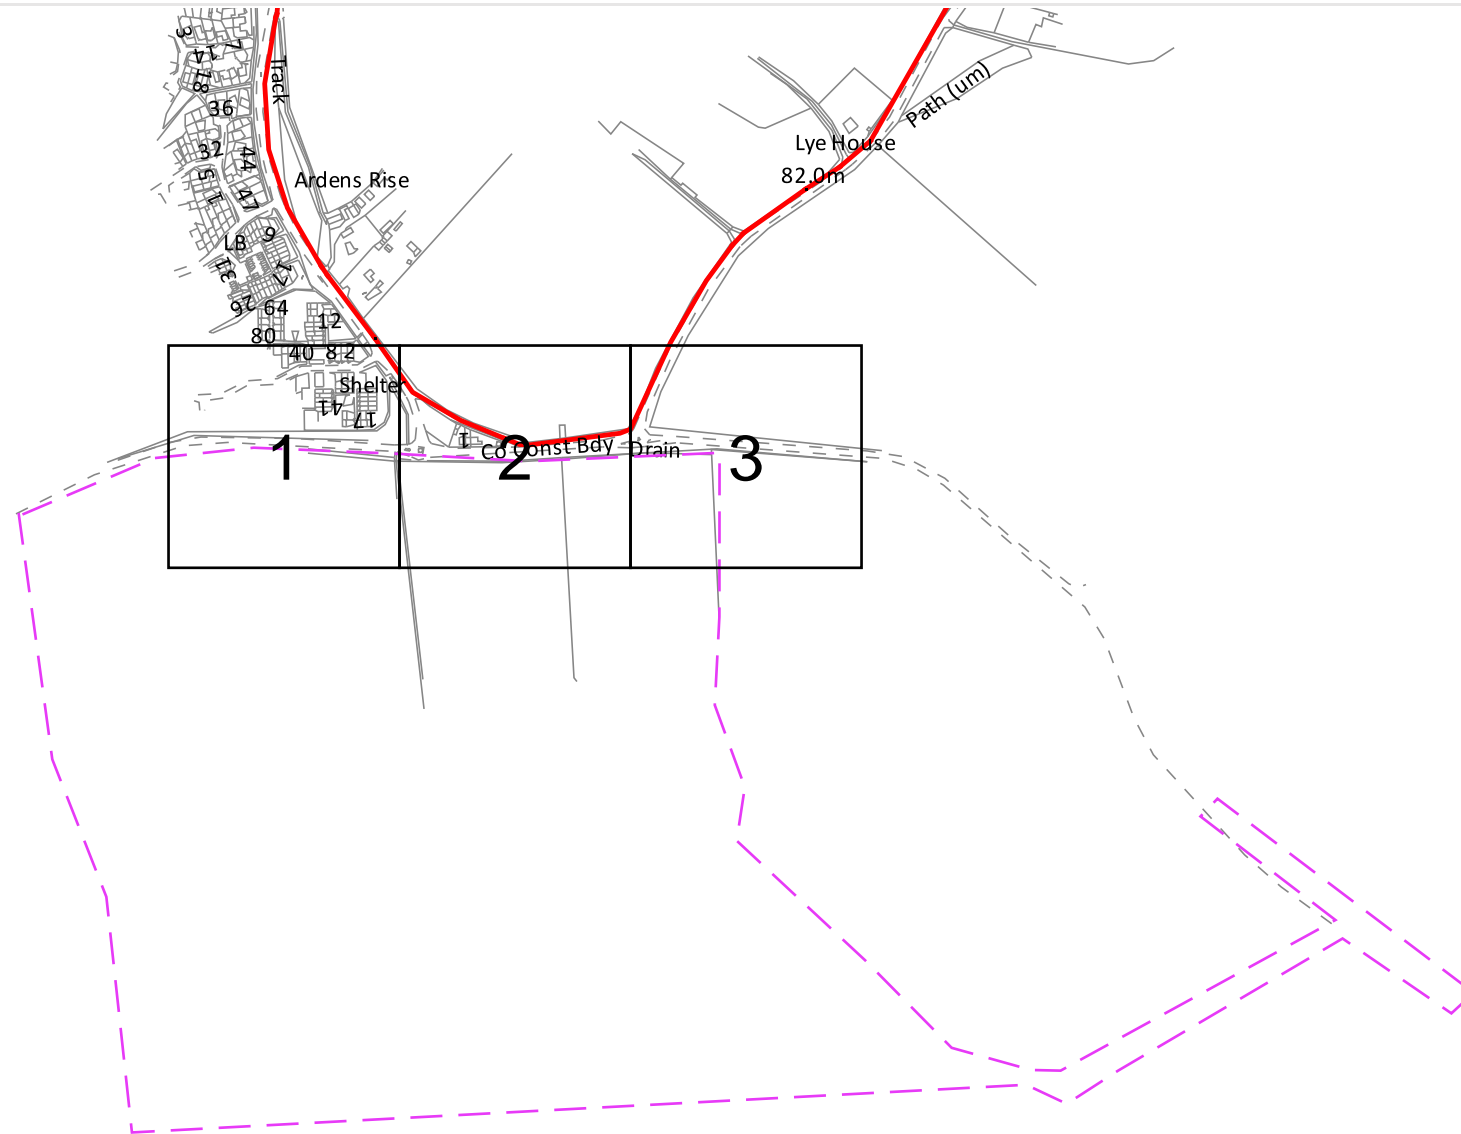

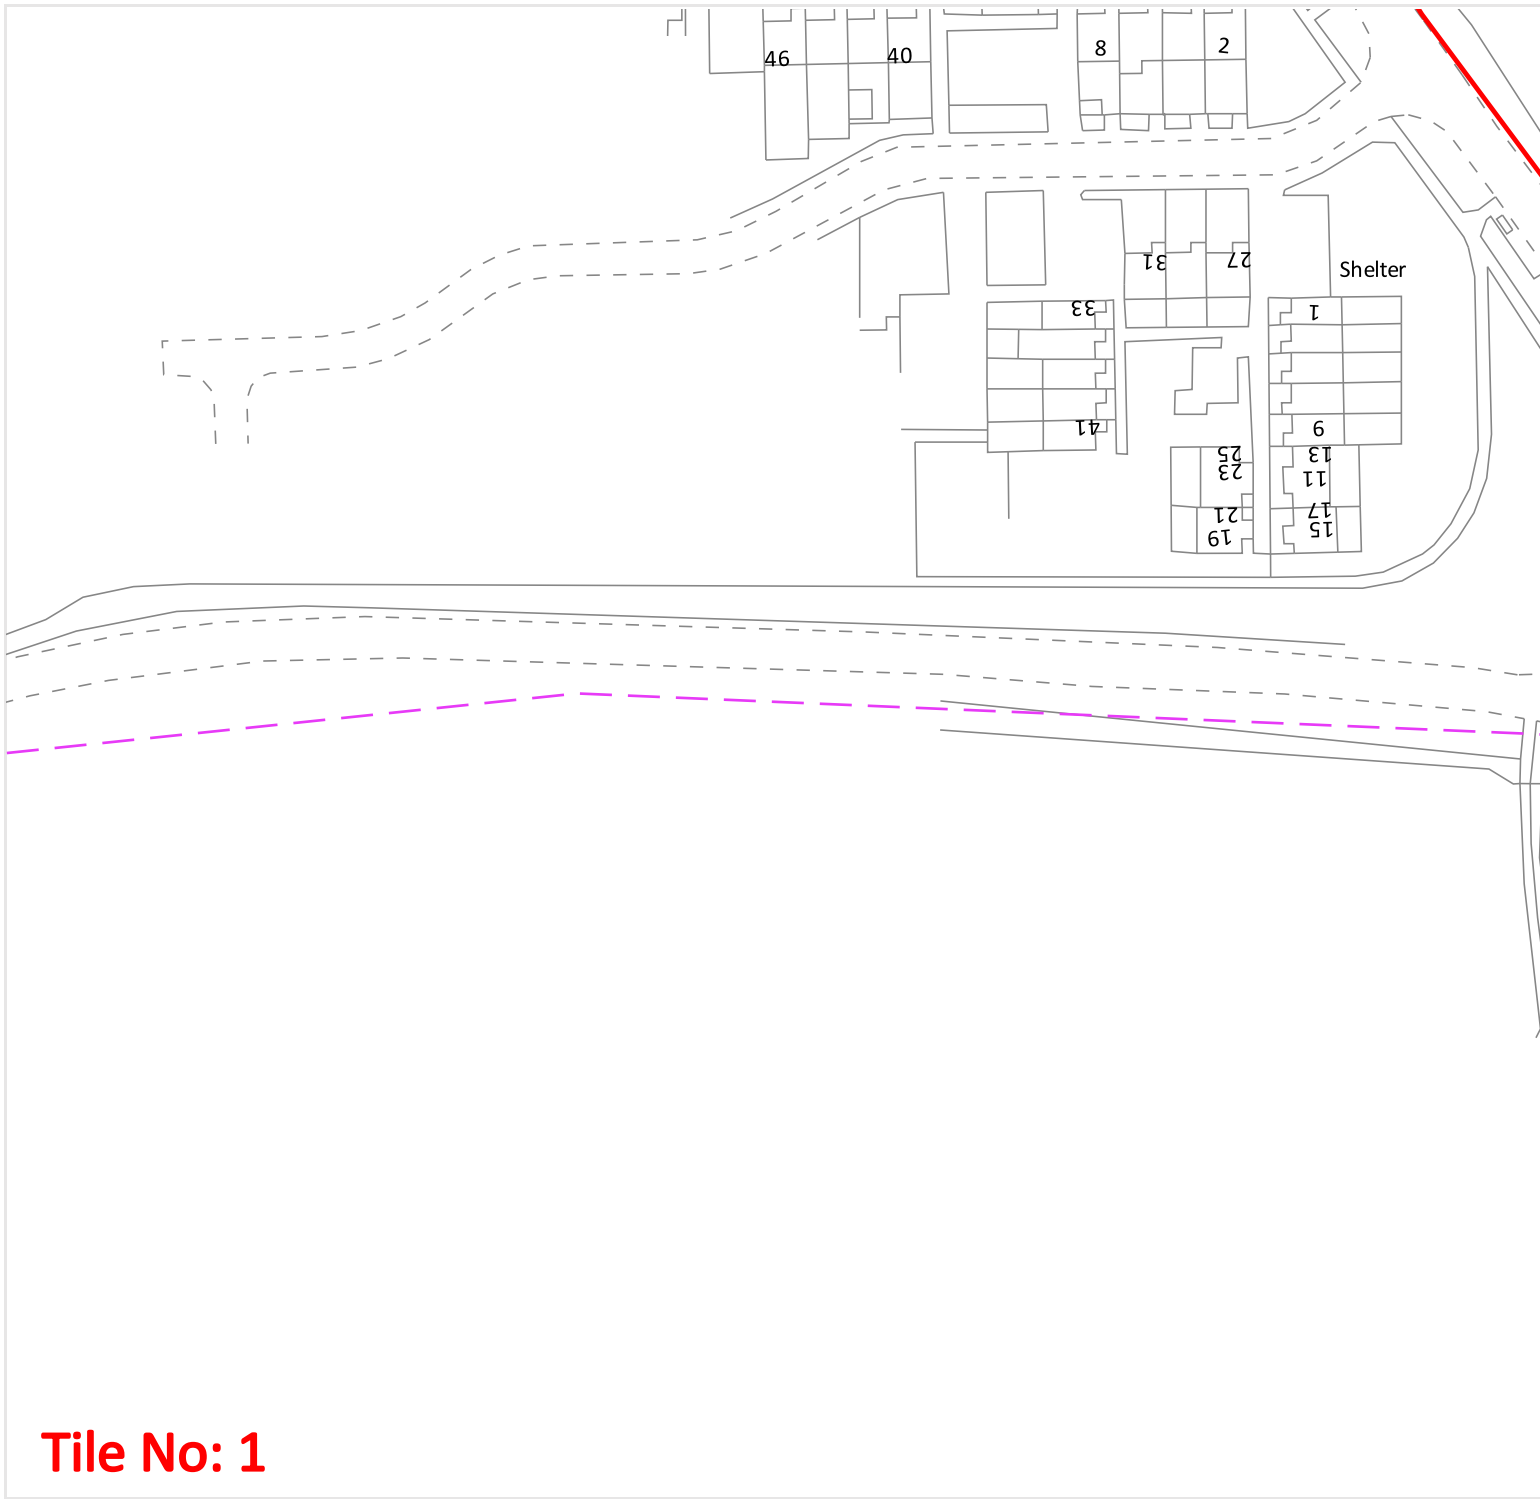


# Overview



**Zayo Group UK Ltd**  
 4<sup>th</sup> Floor Harmsworth House  
 13-15 Bouverie Street  
 London, EC4Y 8DP

**JSM Group Ltd**  
 Sterling House  
 Mutton Lane, Potters Bar  
 Hertfordshire, EN6 3AR  
 T: 01992 655 919  
 zayoplantenquiries@jsmgroup.com

**Legend**

-  Zayo Duct
-  Zayo Chamber
-  Enquiry Area

Date requested: 08 Sep 2025  
 Requested by: Mrs Alison McGuinness  
 Company: Ground Engineering Limited  
 Job reference: 38621012  
 Your reference: 138636

Scale on A4 paper: 1:1250

**Warning: PDF designed for colour print only with no page scaling. This Information is given as a guide only and its accuracy cannot be guaranteed.**



The information on this document is proprietary and shall not be used, copied, reproduced or disclosed in whole or in part without written consent of Zayo Group UK Ltd. Approximate location only is shown. To determine exact location a trial hole must be dug with a Zayo Group UK Ltd Supervisor present. Zayo Group UK Ltd accept no liability for any errors or omissions.



**Protecting Lives, Cables & Pipes**

**In Emergency Only and if Zayo Plant or Cables damaged call: 0800 169 1646**

CROWN COPYRIGHT © All Rights Reserved. Ordnance Survey Licence number: 100040487

**Tile No: 1**

Legend

-  Zayo Duct
-  Zayo Chamber
-  Enquiry Area

Date requested: 08 Sep 2025  
 Requested by: Mrs Alison McGuinness  
 Company: Ground Engineering Limited  
 Job reference: 38621012  
 Your reference: 138636

Scale on A4 paper: 1:1250

**Warning: PDF designed for colour print only with no page scaling. This Information is given as a guide only and its accuracy cannot be guaranteed.**




The information on this document is proprietary and shall not be used, copied, reproduced or disclosed in whole or in part without written consent of Zayo Group UK Ltd. Approximate location only is shown. To determine exact location a trial hole must be dug with a Zayo Group UK Ltd Supervisor present. Zayo Group UK Ltd accept no liability for any errors or omissions.




**Protecting Lives, Cables & Pipes**

**In Emergency Only and if Zayo Plant or Cables damaged call: 0800 169 1646**

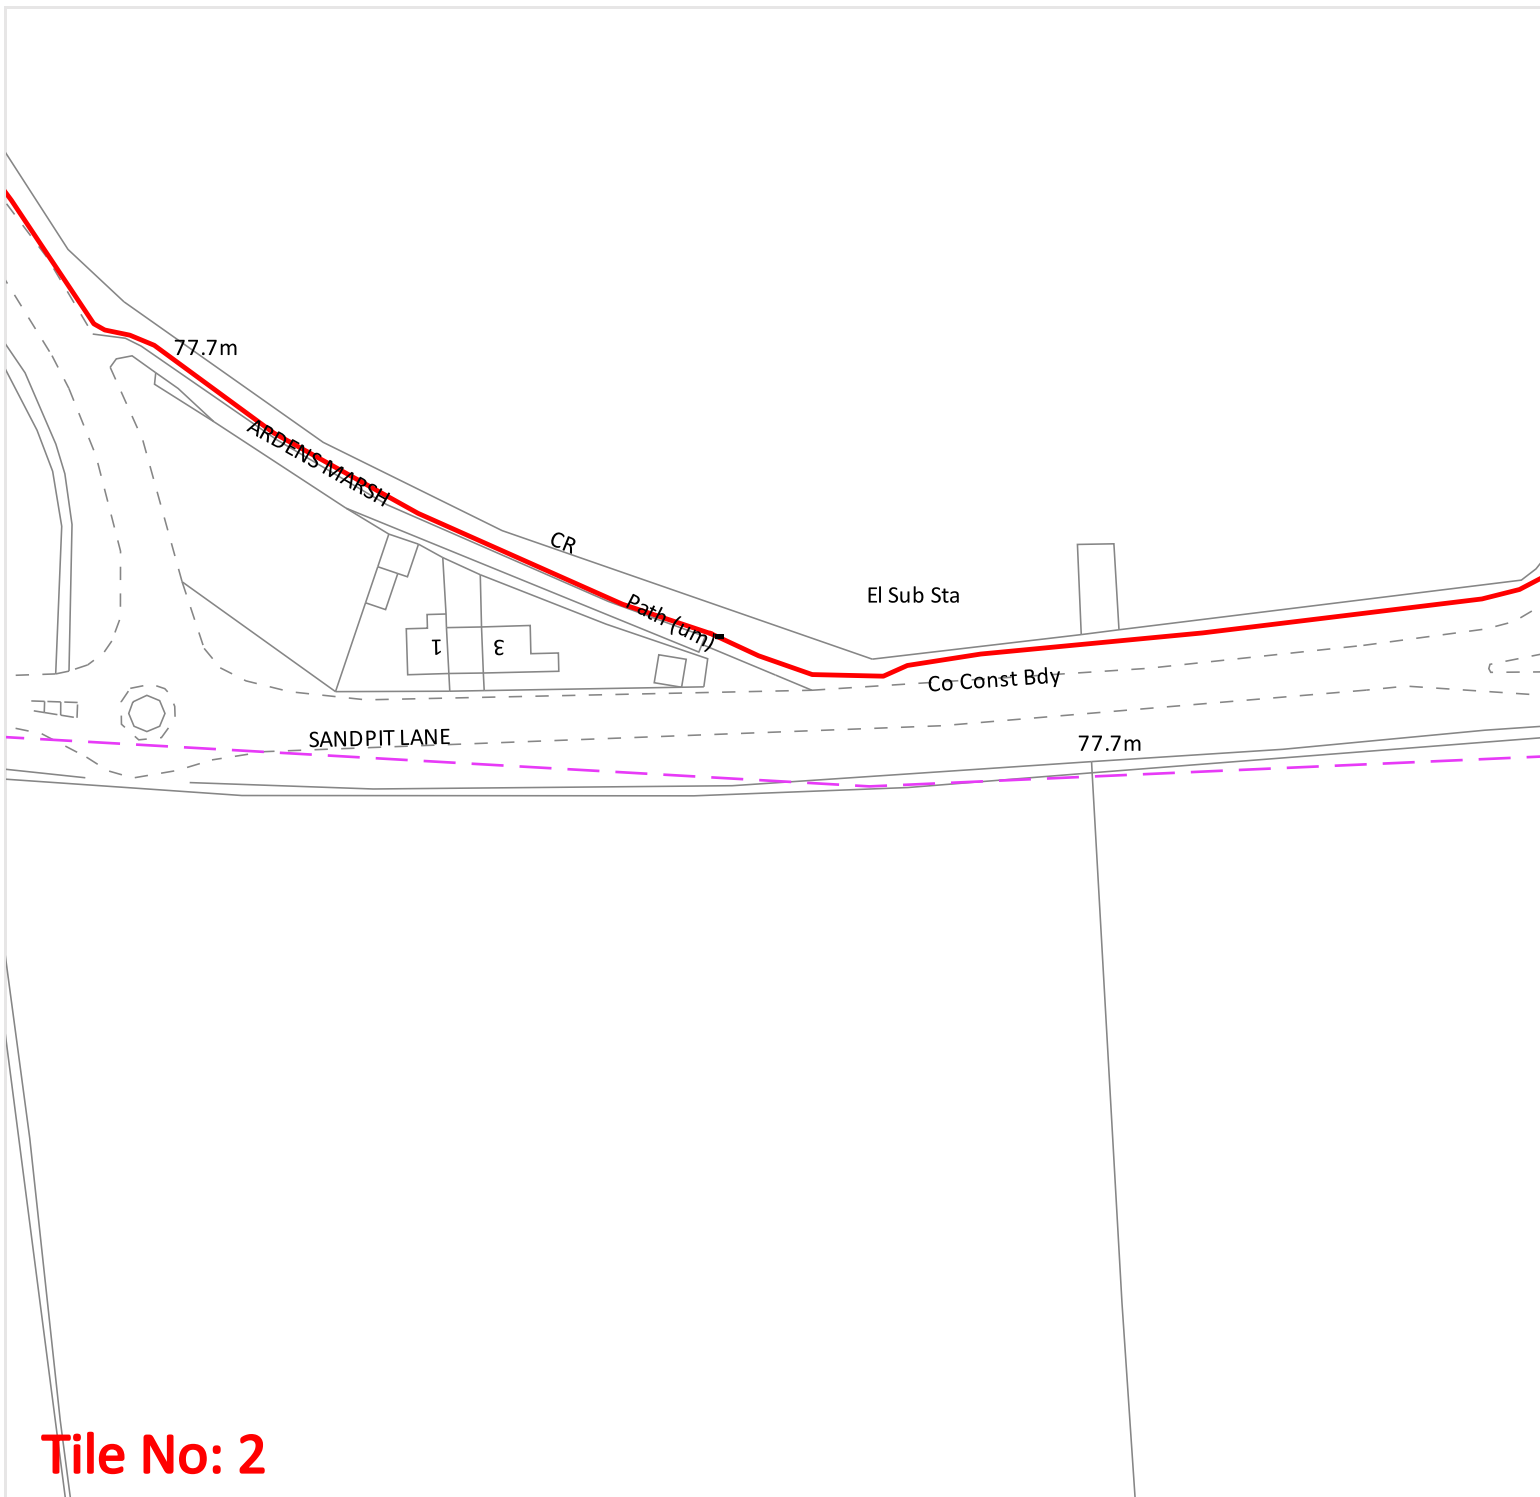

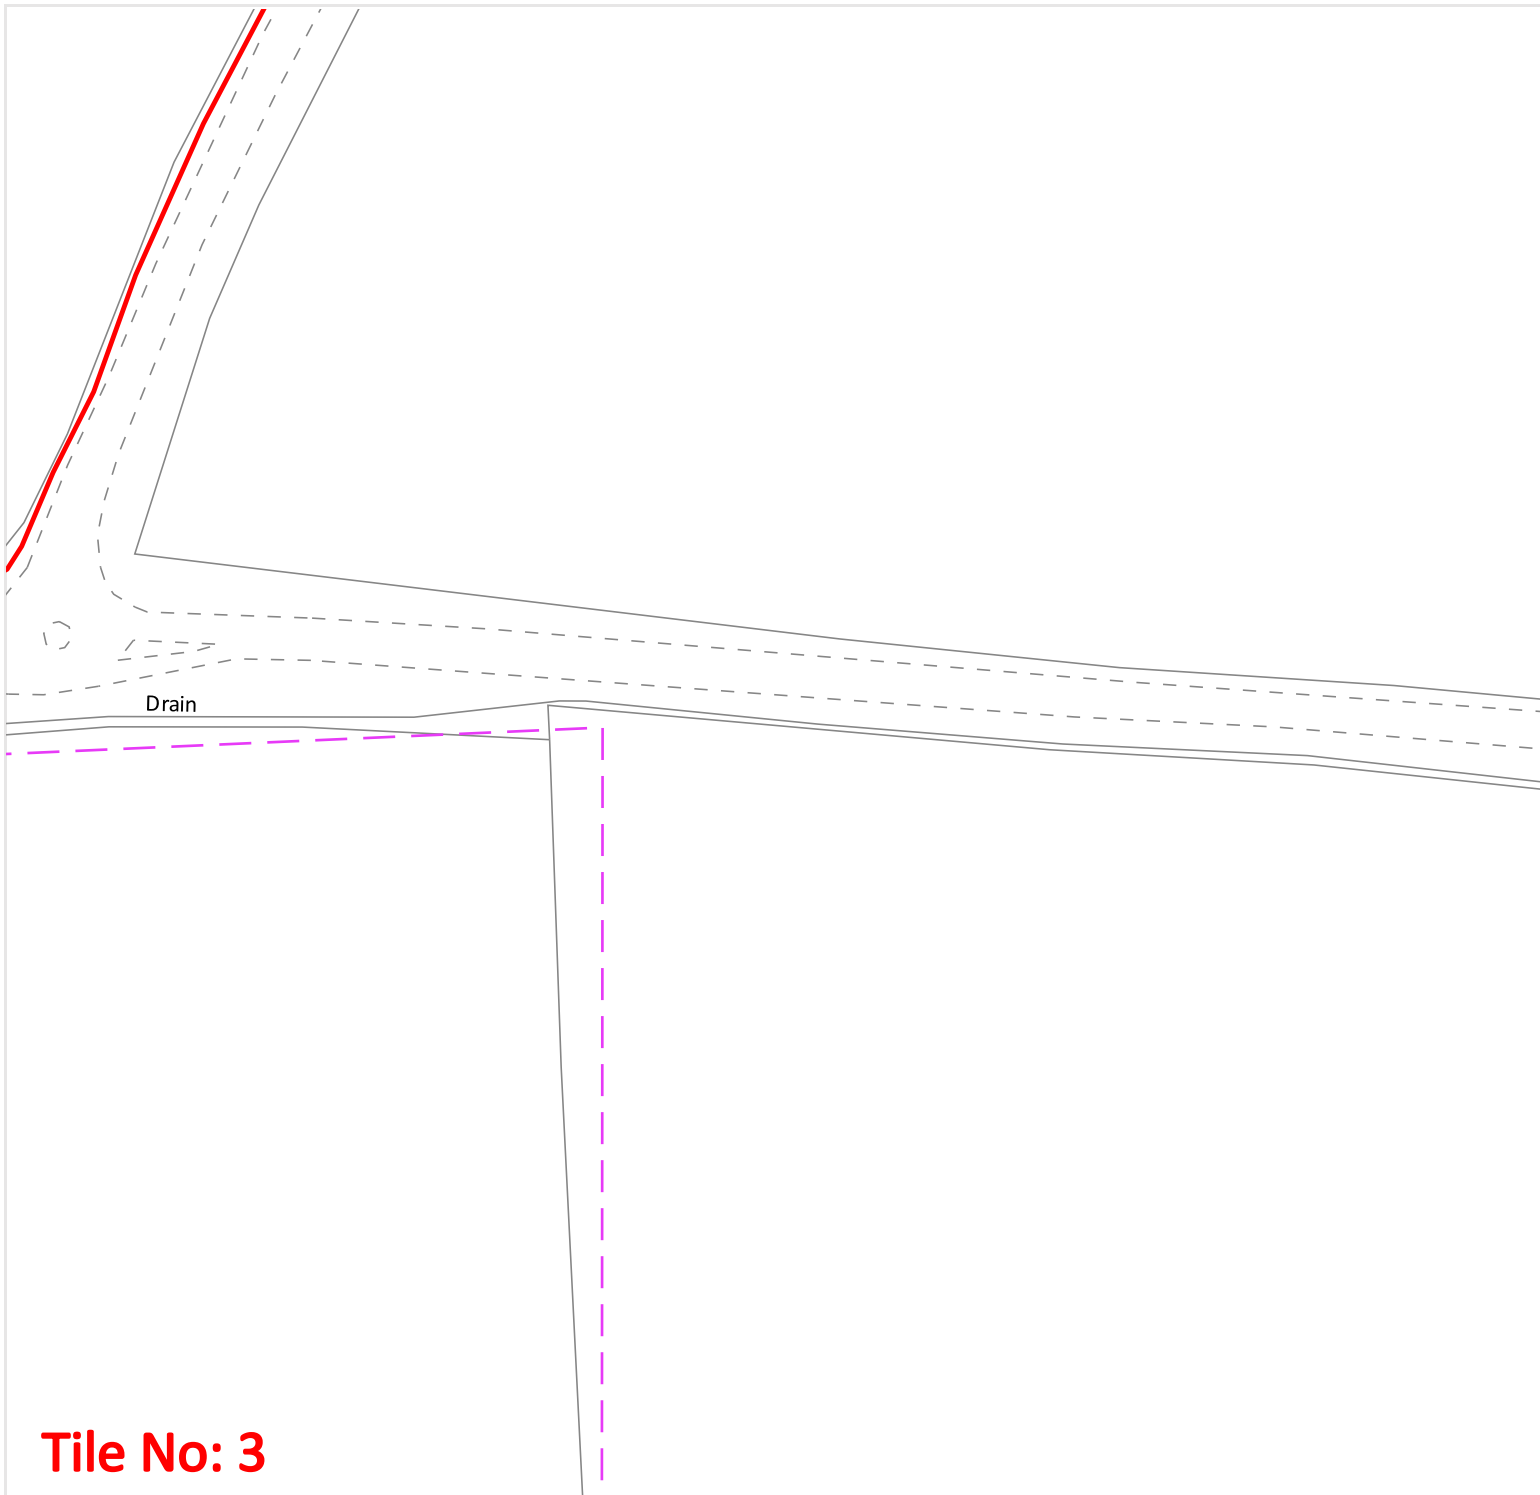


**Tile No: 2**



**Zayo Group UK Ltd**  
 4<sup>th</sup> Floor Harmsworth House  
 13-15 Bouverie Street  
 London, EC4Y 8DP

**JSM Group Ltd**  
 Sterling House  
 Mutton Lane, Potters Bar  
 Hertfordshire, EN6 3AR  
 T: 01992 655 919  
 zayoplantenquiries@jsmgroup.com

**Legend**

-  Zayo Duct
-  Zayo Chamber
-  Enquiry Area

Date requested: 08 Sep 2025  
 Requested by: Mrs Alison McGuinness  
 Company: Ground Engineering Limited  
 Job reference: 38621012  
 Your reference: 138636

Scale on A4 paper: 1:1250

**Warning: PDF designed for colour print only with no page scaling. This Information is given as a guide only and its accuracy cannot be guaranteed.**



The information on this document is proprietary and shall not be used, copied, reproduced or disclosed in whole or in part without written consent of Zayo Group UK Ltd. Approximate location only is shown. To determine exact location a trial hole must be dug with a Zayo Group UK Ltd Supervisor present. Zayo Group UK Ltd accept no liability for any errors or omissions.




**Protecting Lives, Cables & Pipes**

**In Emergency Only and if Zayo Plant or Cables damaged call: 0800 169 1646**

CROWN COPYRIGHT © All Rights Reserved. Ordnance Survey Licence number: 100040487

**Tile No: 3**

# Overview map of worksite

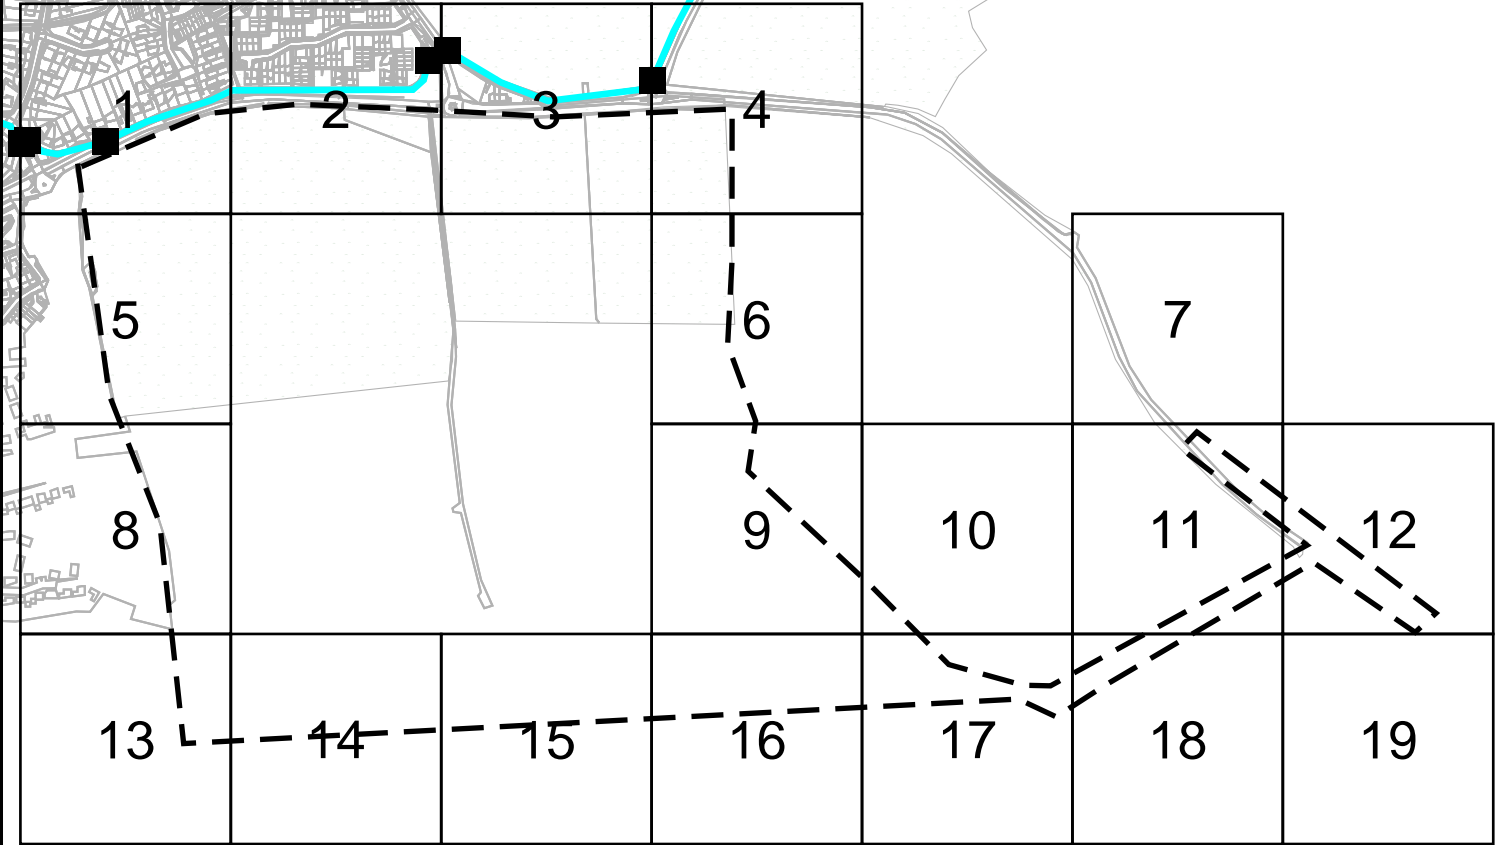

Warning: PDF designed for A4 colour print only with no page scaling



eunetworks

Contact us:

plantprotection@eunetworks.com

Date Requested: 08/09/2025  
 Job Reference: 38621012  
 Site Location: 518474 208055  
 Requested by: Mrs Alison McGuinness  
 Your Scheme/Reference: 138636

Dig Sites Line: - - - - Area: □ □ □ □

### Key

Duct — Long-haul (LHN) Duct — Chamber Location ■


### IMPORTANT WARNING

The information supplied is given in good faith as a guide to locating underground apparatus. Its accuracy cannot be guaranteed, nor does it include comprehensive information about the existence or location of service pipes or cables to individual premises. The responsibility for locating and avoiding damage to apparatus on site shall be that of the persons proposing to excavate in the street shall be liable to the apparatus owner and any third party who may be affected in any way for any loss or damage caused by their failure to do so.

**IF IN DOUBT PLEASE ASK!**  
**PHONE: 01992 257688**

Crown Copyright © - Reproduced by permission of Ordnance Survey on behalf of HMSO. and database right 2025. All rights reserved.  
 Ordnance Survey License number 100019980

Scale: 1:8969 (When plotted at A4)

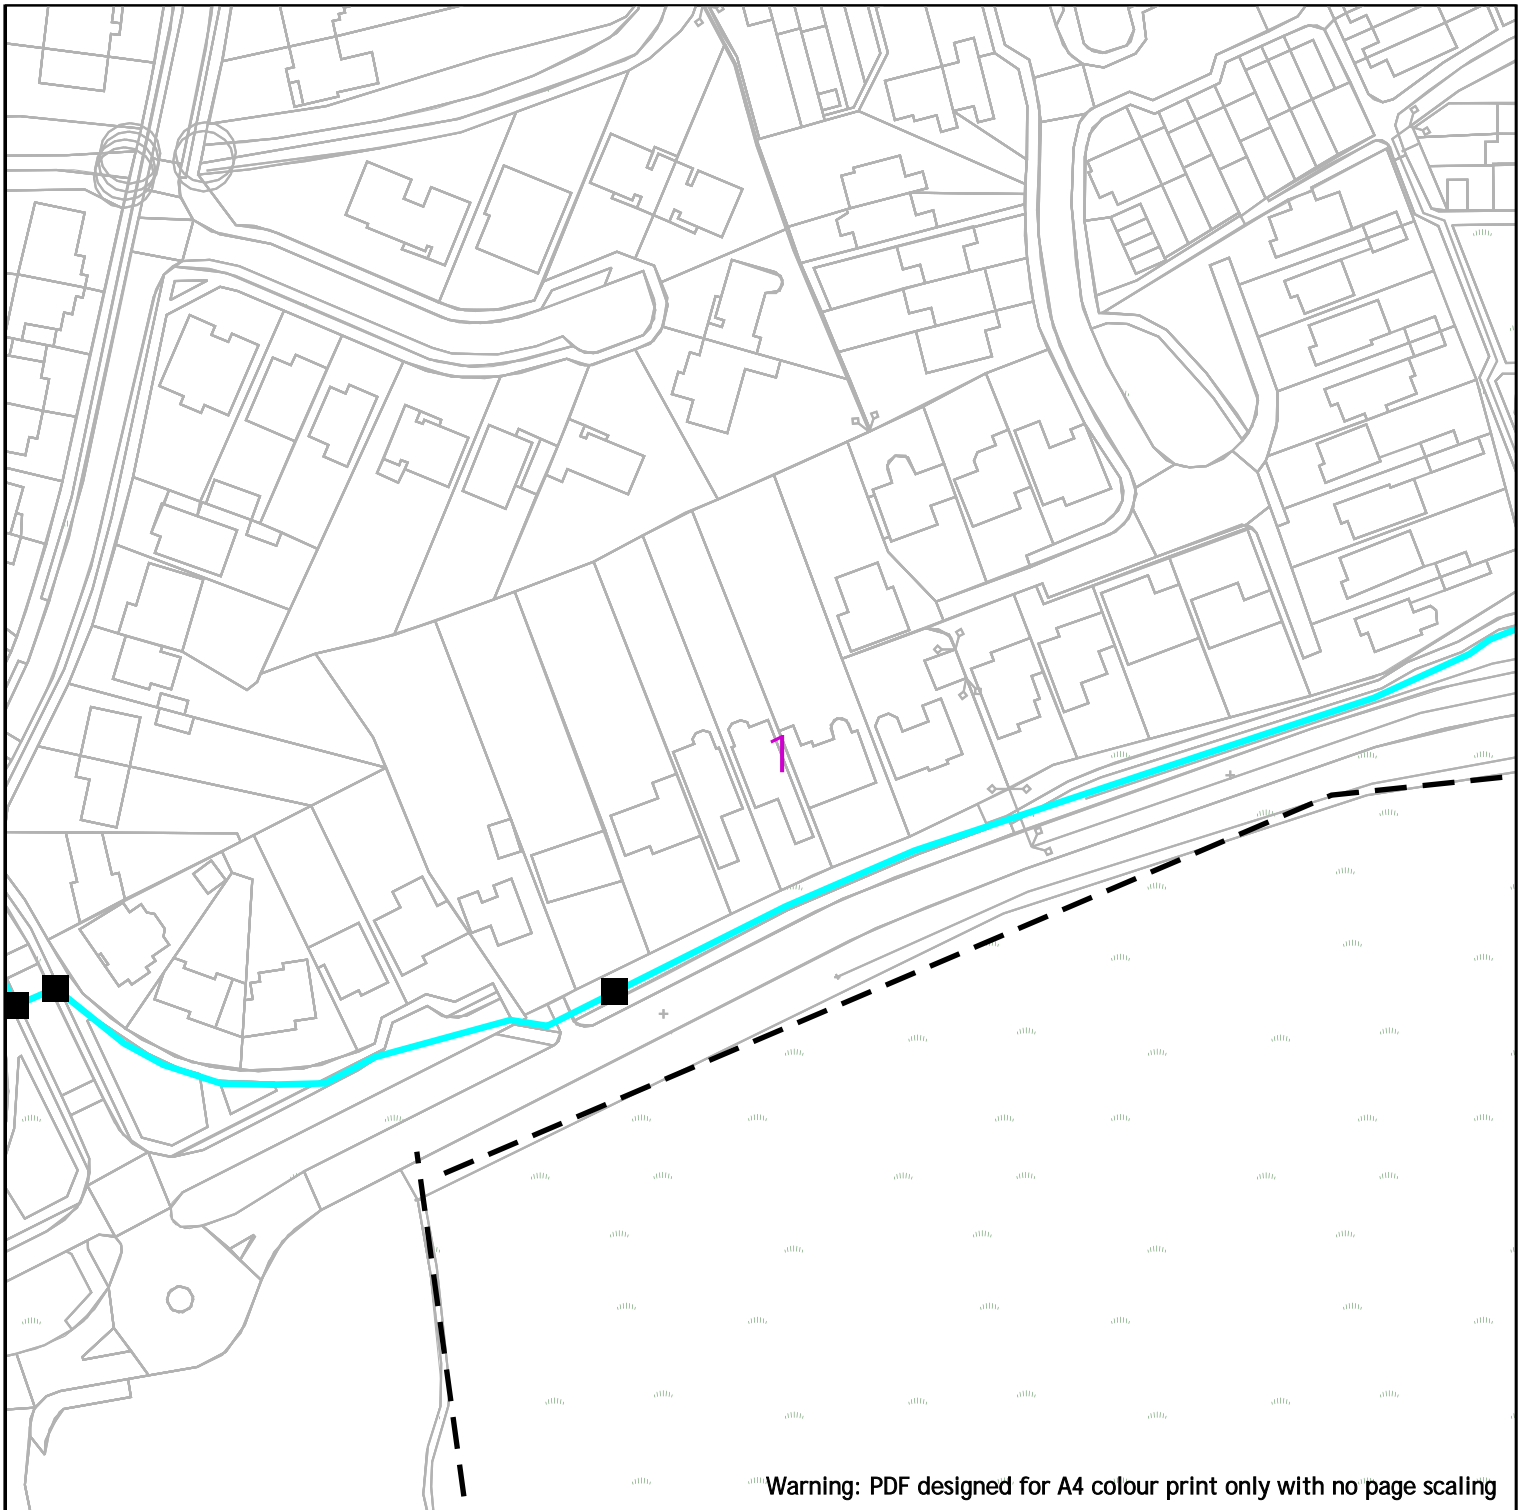


Warning: PDF designed for A4 colour print only with no page scaling



Contact us:  
[plantprotection@eunetworks.com](mailto:plantprotection@eunetworks.com)

Date Requested: 08/09/2025  
 Job Reference: 38621012  
 Site Location: 518474 208055  
 Requested by: Mrs Alison McGuinness  
 Your Scheme/Reference: 138636

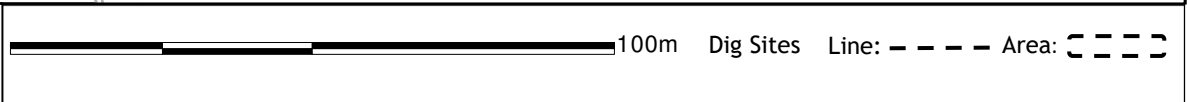

Key					
Duct		Long-haul (LHN) Duct		Chamber Location	


**IMPORTANT WARNING**

The information supplied is given in good faith as a guide to locating underground apparatus. Its accuracy cannot be guaranteed, nor does it include comprehensive information about the existence or location of service pipes or cables to individual premises. The responsibility for locating and avoiding damage to apparatus on site shall be that of the persons proposing to excavate in the street shall be liable to the apparatus owner and any third party who may be affected in any way for any loss or damage caused by their failure to do so.

**IF IN DOUBT PLEASE ASK!  
 PHONE: 01992 257688**

Scale: 1:1250 (When plotted at A4)

Crown Copyright © - Reproduced by permission of Ordnance Survey on behalf of HMSO. and database right 2025. All rights reserved.  
 Ordnance Survey License number 100019980

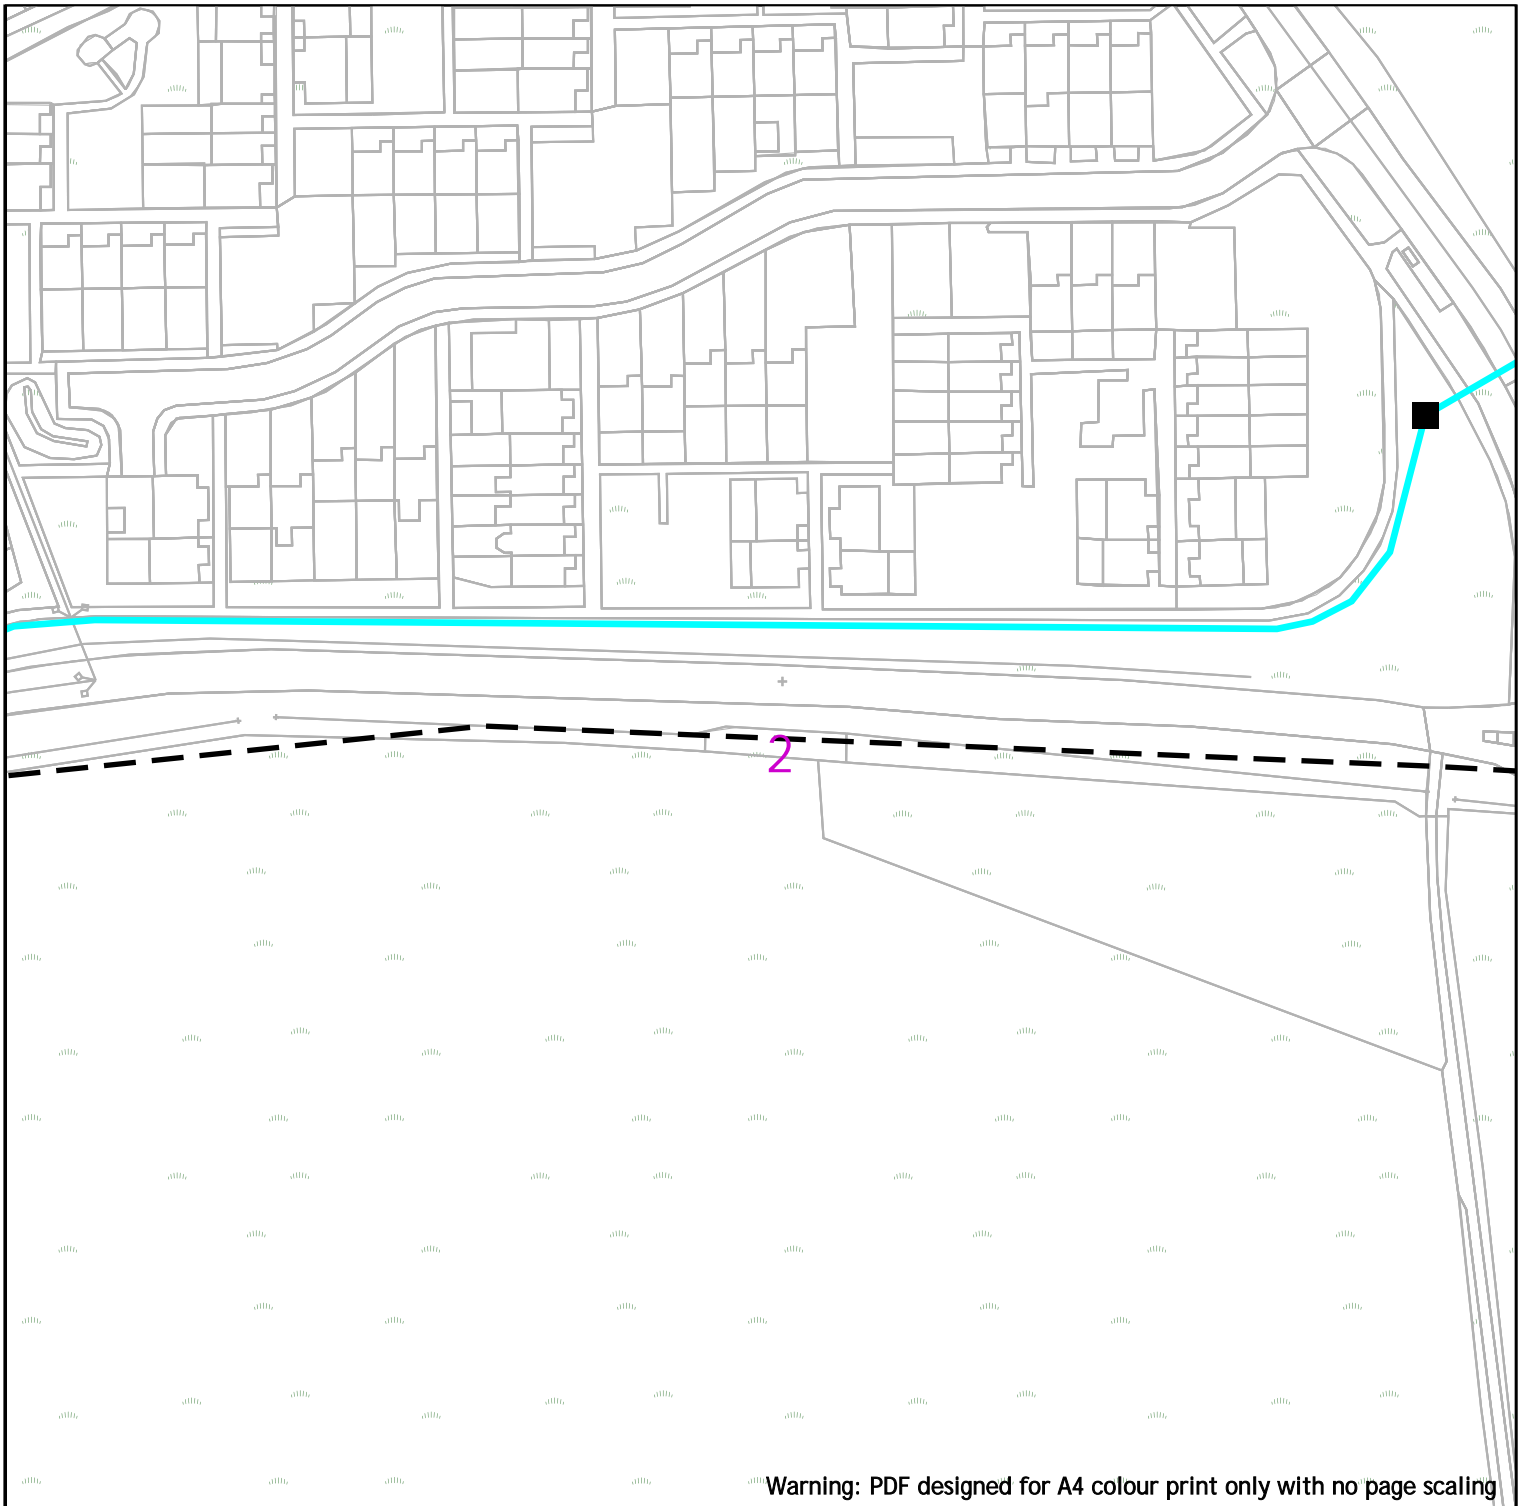


Warning: PDF designed for A4 colour print only with no page scaling



Contact us:  
[plantprotection@eunetworks.com](mailto:plantprotection@eunetworks.com)

Date Requested: 08/09/2025  
 Job Reference: 38621012  
 Site Location: 518474 208055  
 Requested by: Mrs Alison McGuinness  
 Your Scheme/Reference: 138636

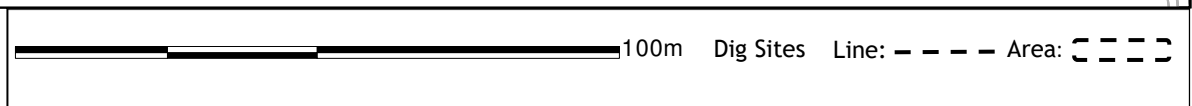

Key		
Duct		
Long-haul (LHN) Duct		
Chamber Location		


**IMPORTANT WARNING**

The information supplied is given in good faith as a guide to locating underground apparatus. Its accuracy cannot be guaranteed, nor does it include comprehensive information about the existence or location of service pipes or cables to individual premises. The responsibility for locating and avoiding damage to apparatus on site shall be that of the persons proposing to excavate in the street shall be liable to the apparatus owner and any third party who may be affected in any way for any loss or damage caused by their failure to do so.

**IF IN DOUBT PLEASE ASK!  
 PHONE: 01992 257688**

Crown Copyright © - Reproduced by permission of Ordnance Survey on behalf of HMSO. and database right 2025. All rights reserved.  
 Ordnance Survey License number 100019980

Scale: 1:1250 (When plotted at A4)

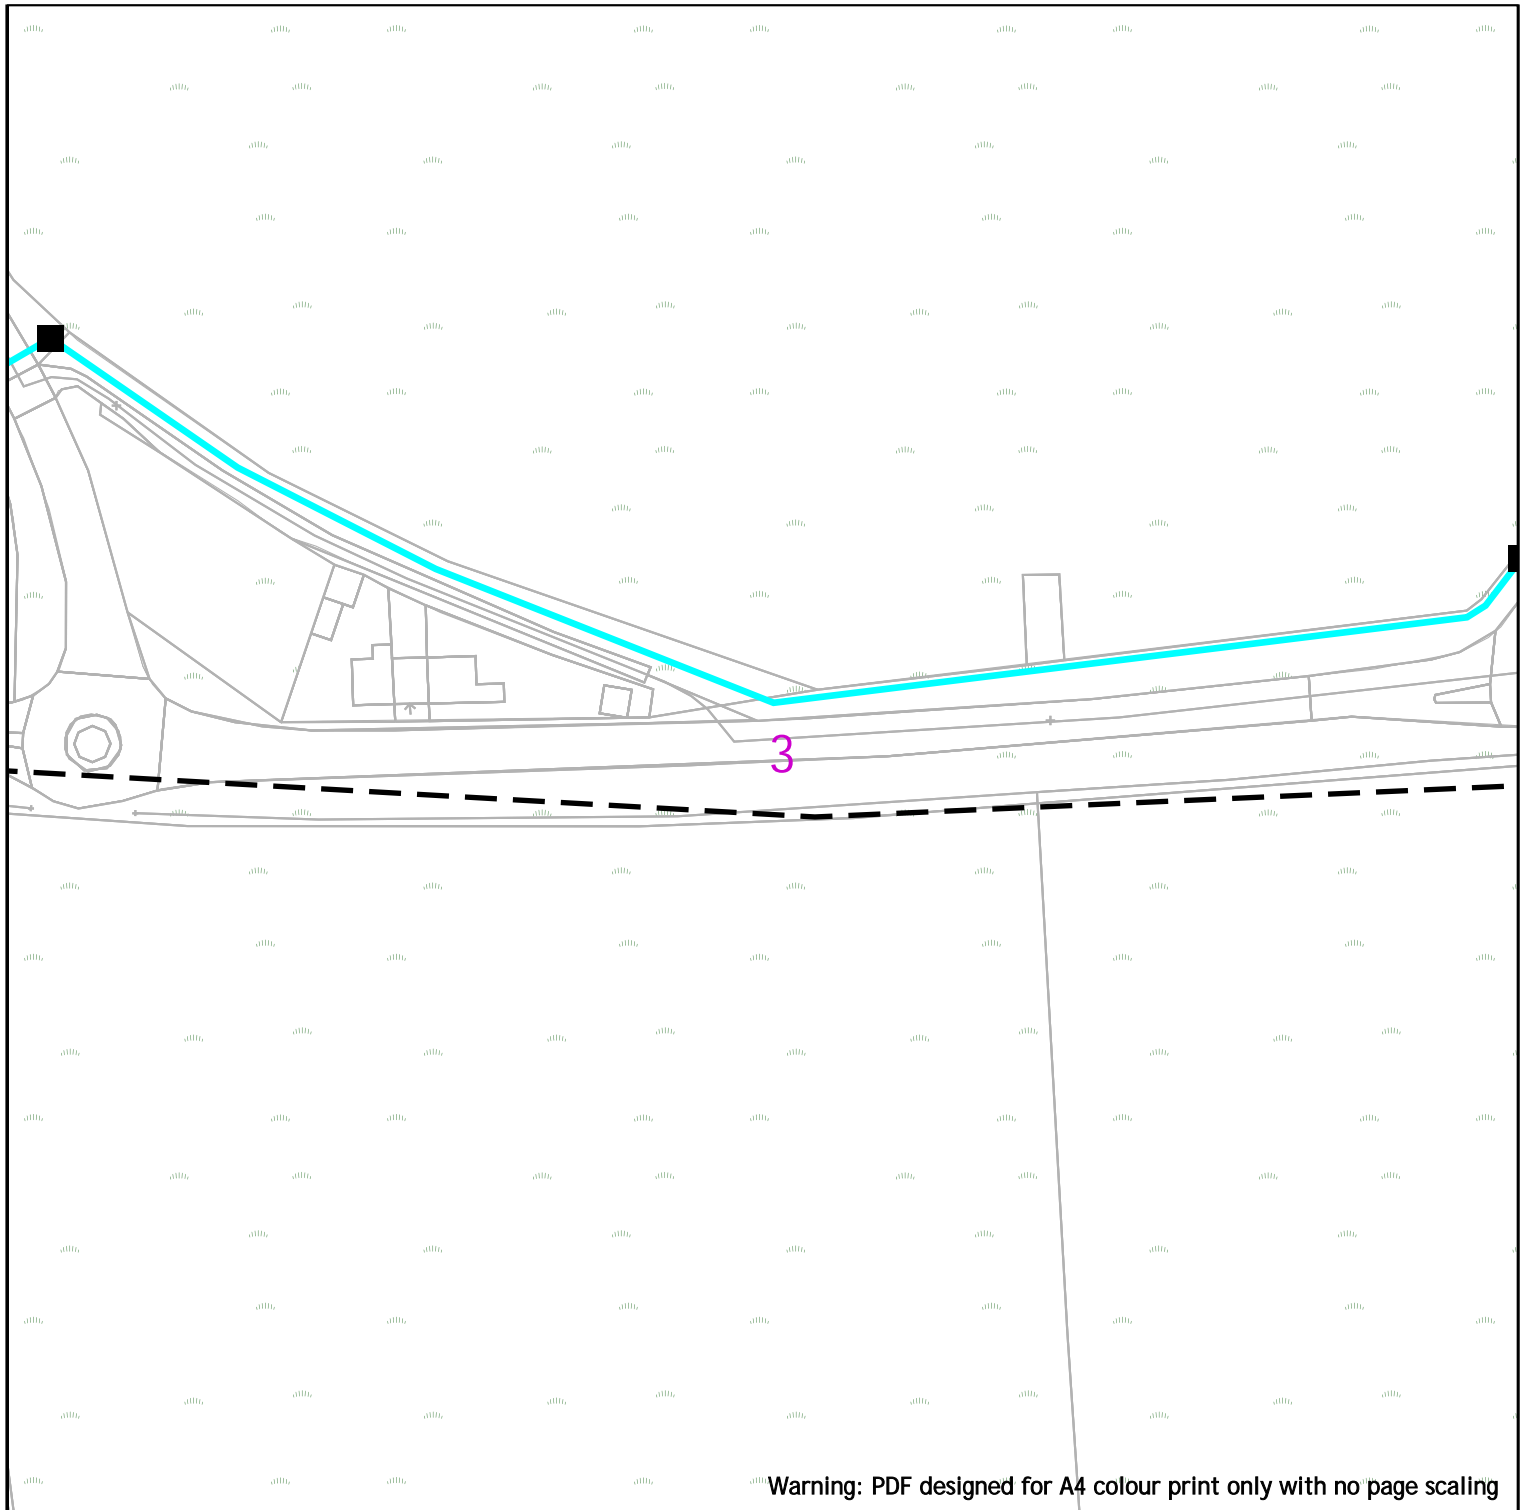


Warning: PDF designed for A4 colour print only with no page scaling



**Contact us:**  
[plantprotection@eunetworks.com](mailto:plantprotection@eunetworks.com)

Date Requested: 08/09/2025  
 Job Reference: 38621012  
 Site Location: 518474 208055  
 Requested by: Mrs Alison McGuinness  
 Your Scheme/Reference: 138636

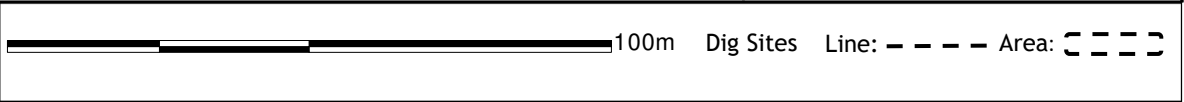

Key		
Duct		Long-haul (LHN) Duct
		Chamber Location


**IMPORTANT WARNING**

The information supplied is given in good faith as a guide to locating underground apparatus. Its accuracy cannot be guaranteed, nor does it include comprehensive information about the existence or location of service pipes or cables to individual premises. The responsibility for locating and avoiding damage to apparatus on site shall be that of the persons proposing to excavate in the street shall be liable to the apparatus owner and any third party who may be affected in any way for any loss or damage caused by their failure to do so.

**IF IN DOUBT PLEASE ASK!**  
**PHONE: 01992 257688**

Crown Copyright © - Reproduced by permission of Ordnance Survey on behalf of HMSO. and database right 2025. All rights reserved.  
 Ordnance Survey License number 100019980

Scale: 1:1250 (When plotted at A4)

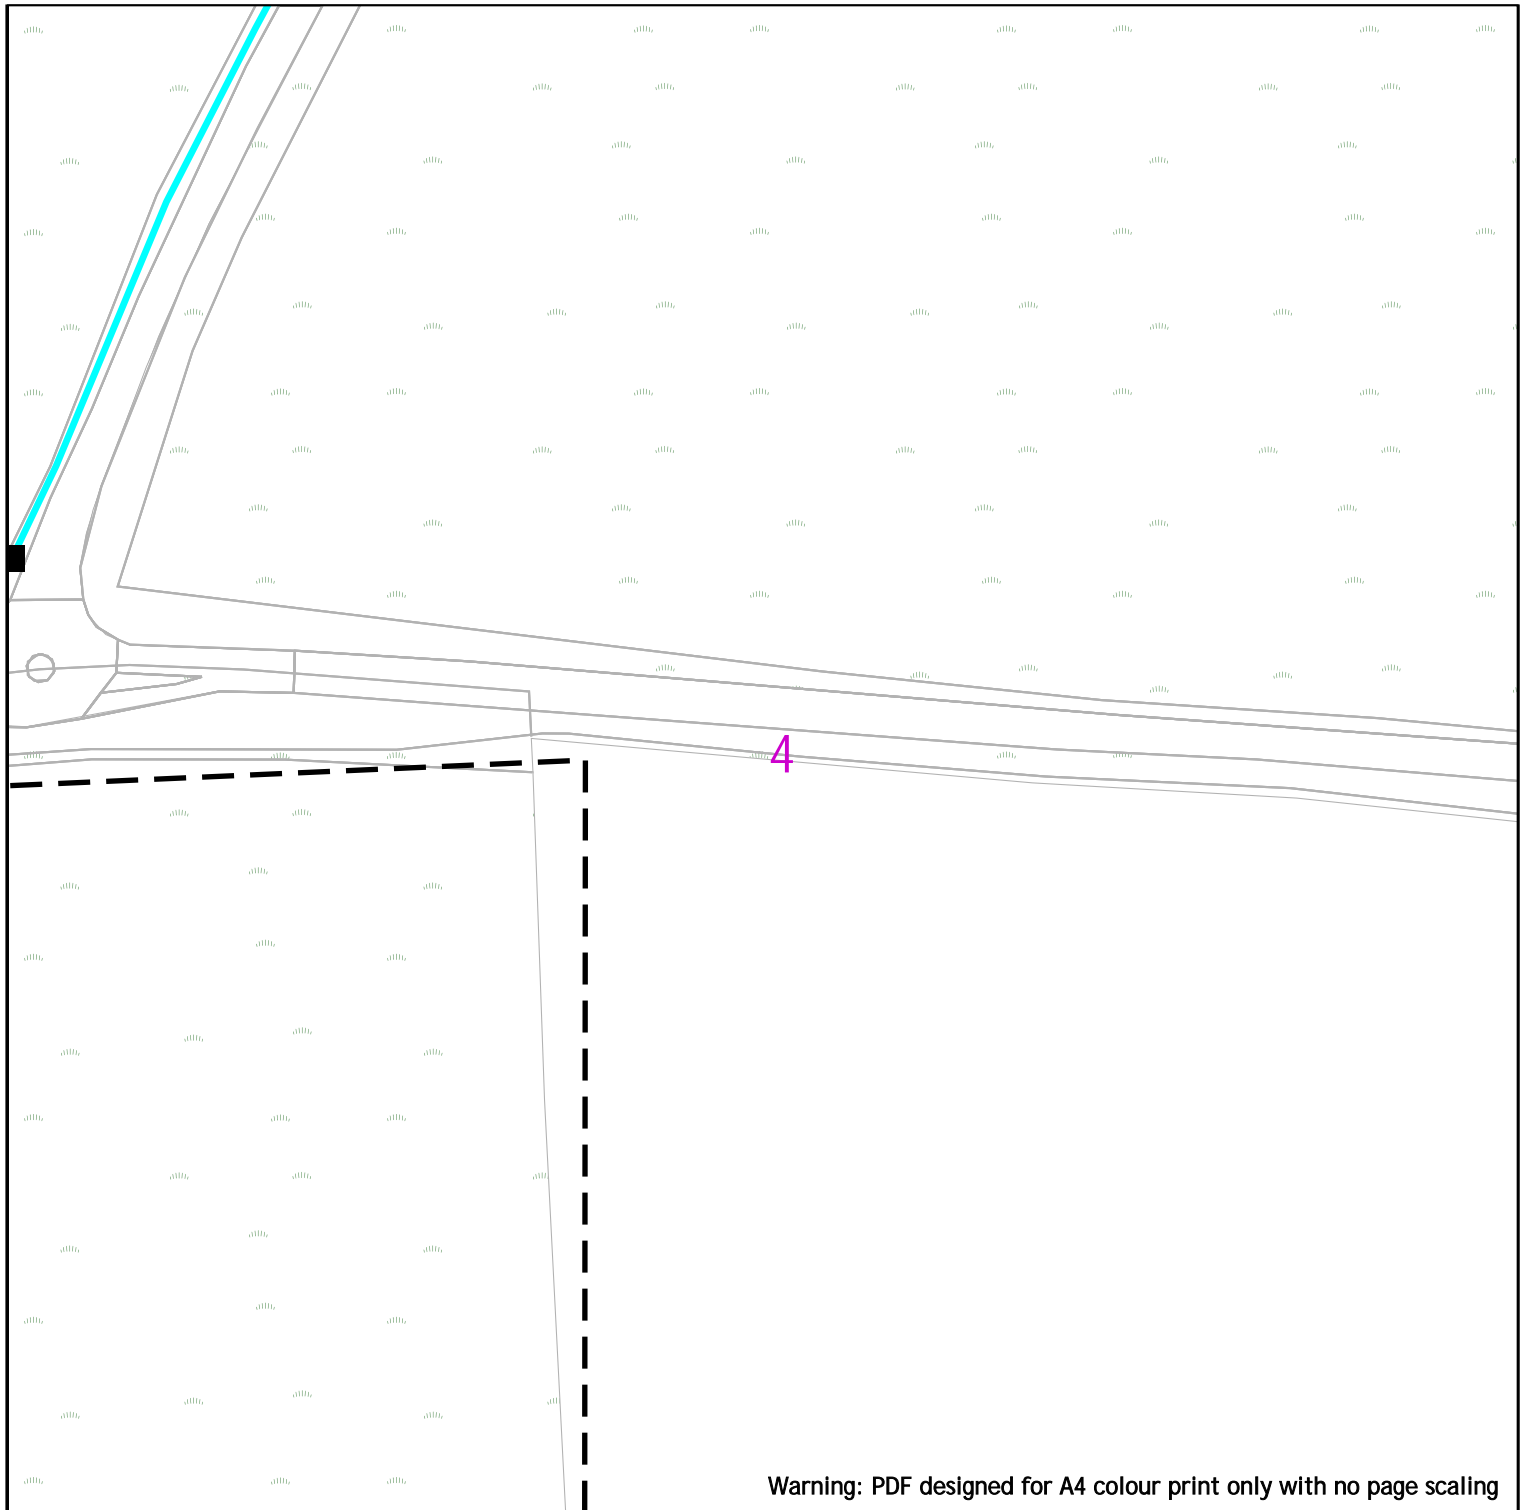


Warning: PDF designed for A4 colour print only with no page scaling



**Contact us:**  
[plantprotection@eunetworks.com](mailto:plantprotection@eunetworks.com)

Date Requested: 08/09/2025  
 Job Reference: 38621012  
 Site Location: 518474 208055  
 Requested by: Mrs Alison McGuinness  
 Your Scheme/Reference: 138636

Scale: 1:1250 (When plotted at A4)

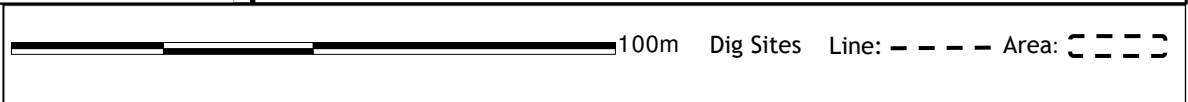


Key		
Duct		
Long-haul (LHN) Duct		
Chamber Location		

**IMPORTANT WARNING**

The information supplied is given in good faith as a guide to locating underground apparatus. Its accuracy cannot be guaranteed, nor does it include comprehensive information about the existence or location of service pipes or cables to individual premises. The responsibility for locating and avoiding damage to apparatus on site shall be that of the persons proposing to excavate in the street shall be liable to the apparatus owner and any third party who may be affected in any way for any loss or damage caused by their failure to do so.

**IF IN DOUBT PLEASE ASK!**  
**PHONE: 01992 257688**

Crown Copyright © - Reproduced by permission of Ordnance Survey on behalf of HMSO. and database right 2025. All rights reserved.  
 Ordnance Survey License number 100019980

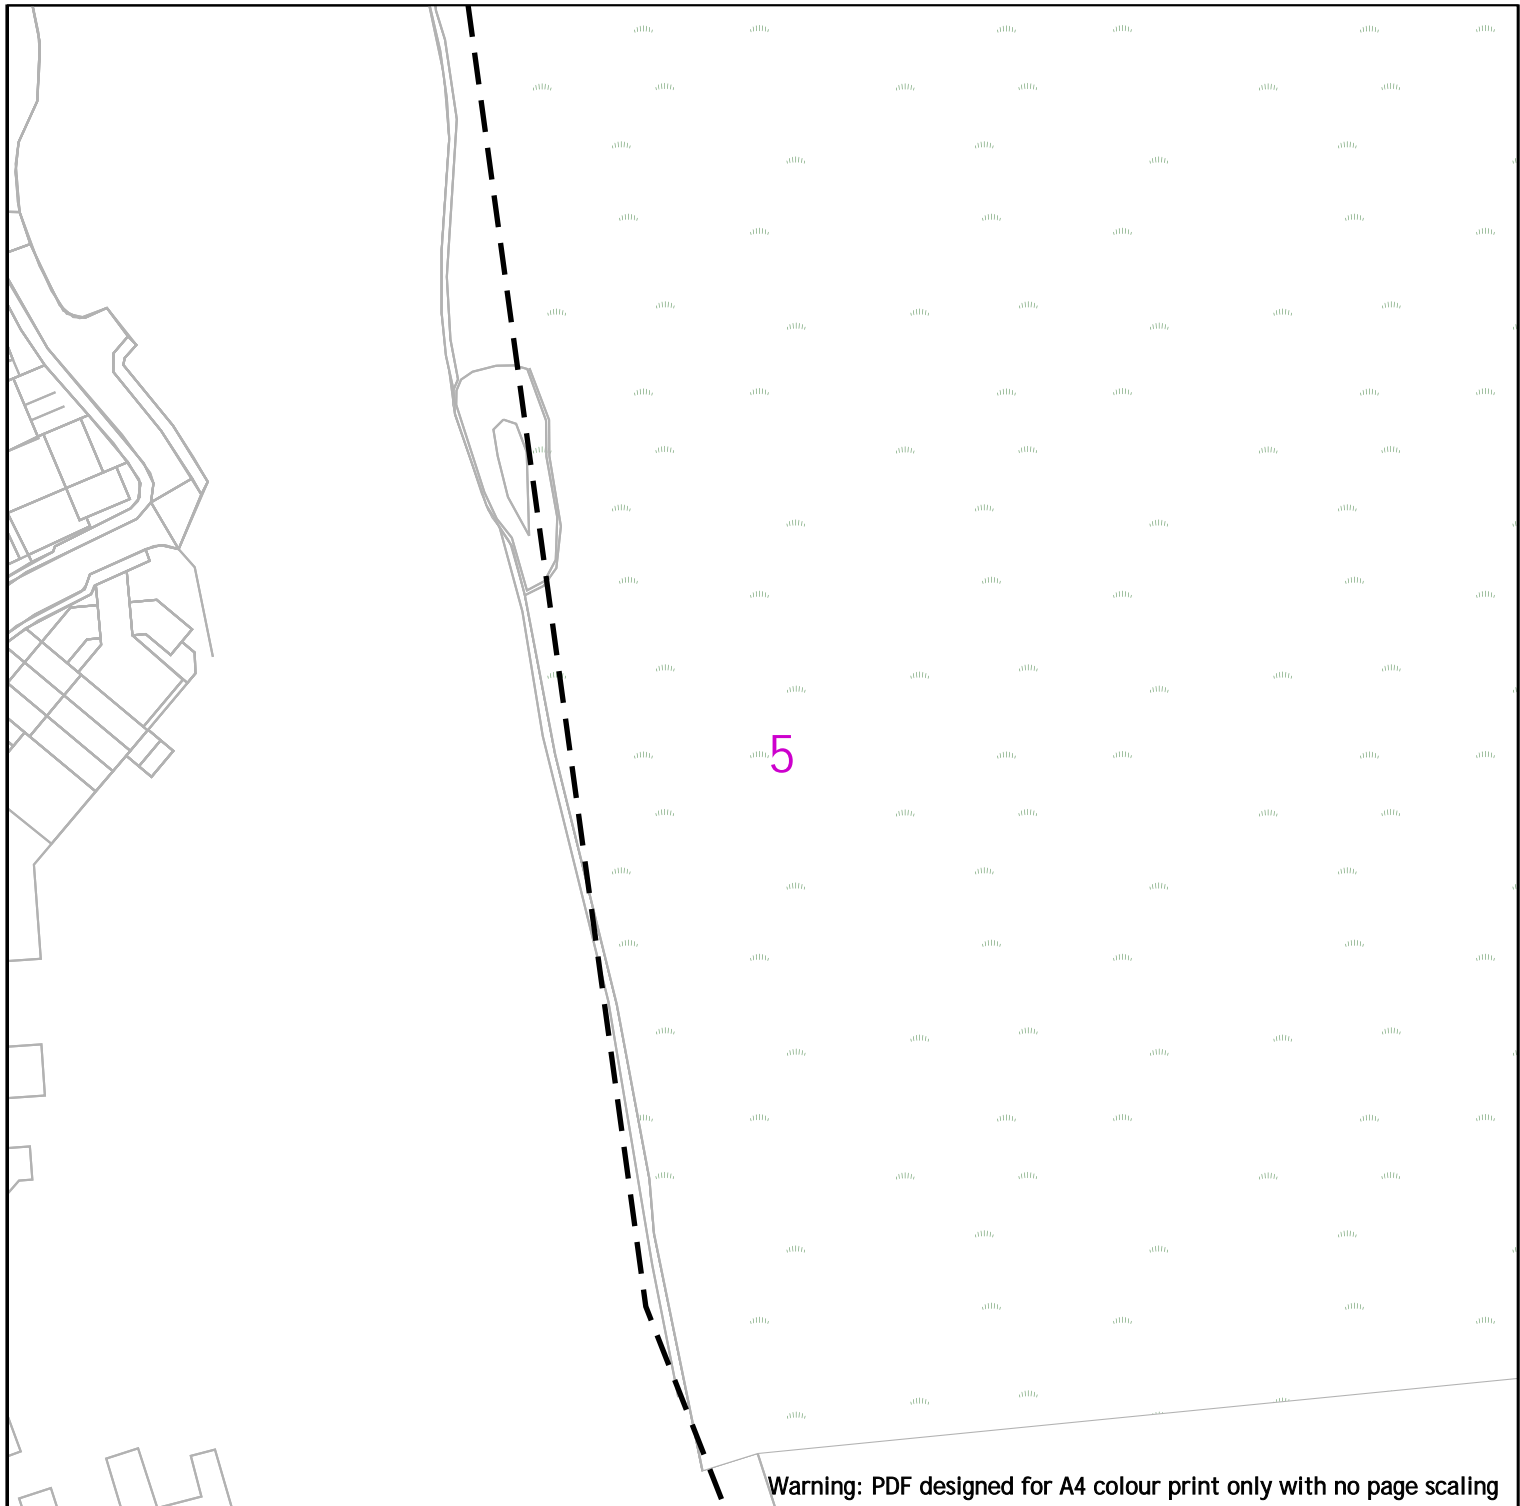


Warning: PDF designed for A4 colour print only with no page scaling



Contact us:  
[plantprotection@eunetworks.com](mailto:plantprotection@eunetworks.com)

Date Requested: 08/09/2025  
 Job Reference: 38621012  
 Site Location: 518474 208055  
 Requested by: Mrs Alison McGuinness  
 Your Scheme/Reference: 138636

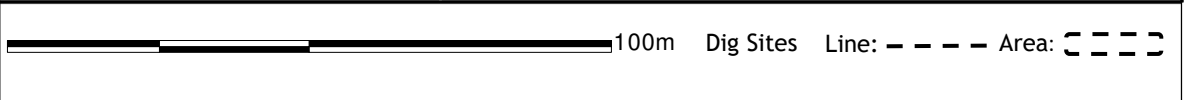

Key		
Duct		
Long-haul (LHN) Duct		
Chamber Location		


**IMPORTANT WARNING**

The information supplied is given in good faith as a guide to locating underground apparatus. Its accuracy cannot be guaranteed, nor does it include comprehensive information about the existence or location of service pipes or cables to individual premises. The responsibility for locating and avoiding damage to apparatus on site shall be that of the persons proposing to excavate in the street shall be liable to the apparatus owner and any third party who may be affected in any way for any loss or damage caused by their failure to do so.

**IF IN DOUBT PLEASE ASK!  
 PHONE: 01992 257688**

Crown Copyright © - Reproduced by permission of Ordnance Survey on behalf of HMSO. and database right 2025. All rights reserved.  
 Ordnance Survey License number 100019980

Scale: 1:1250 (When plotted at A4)

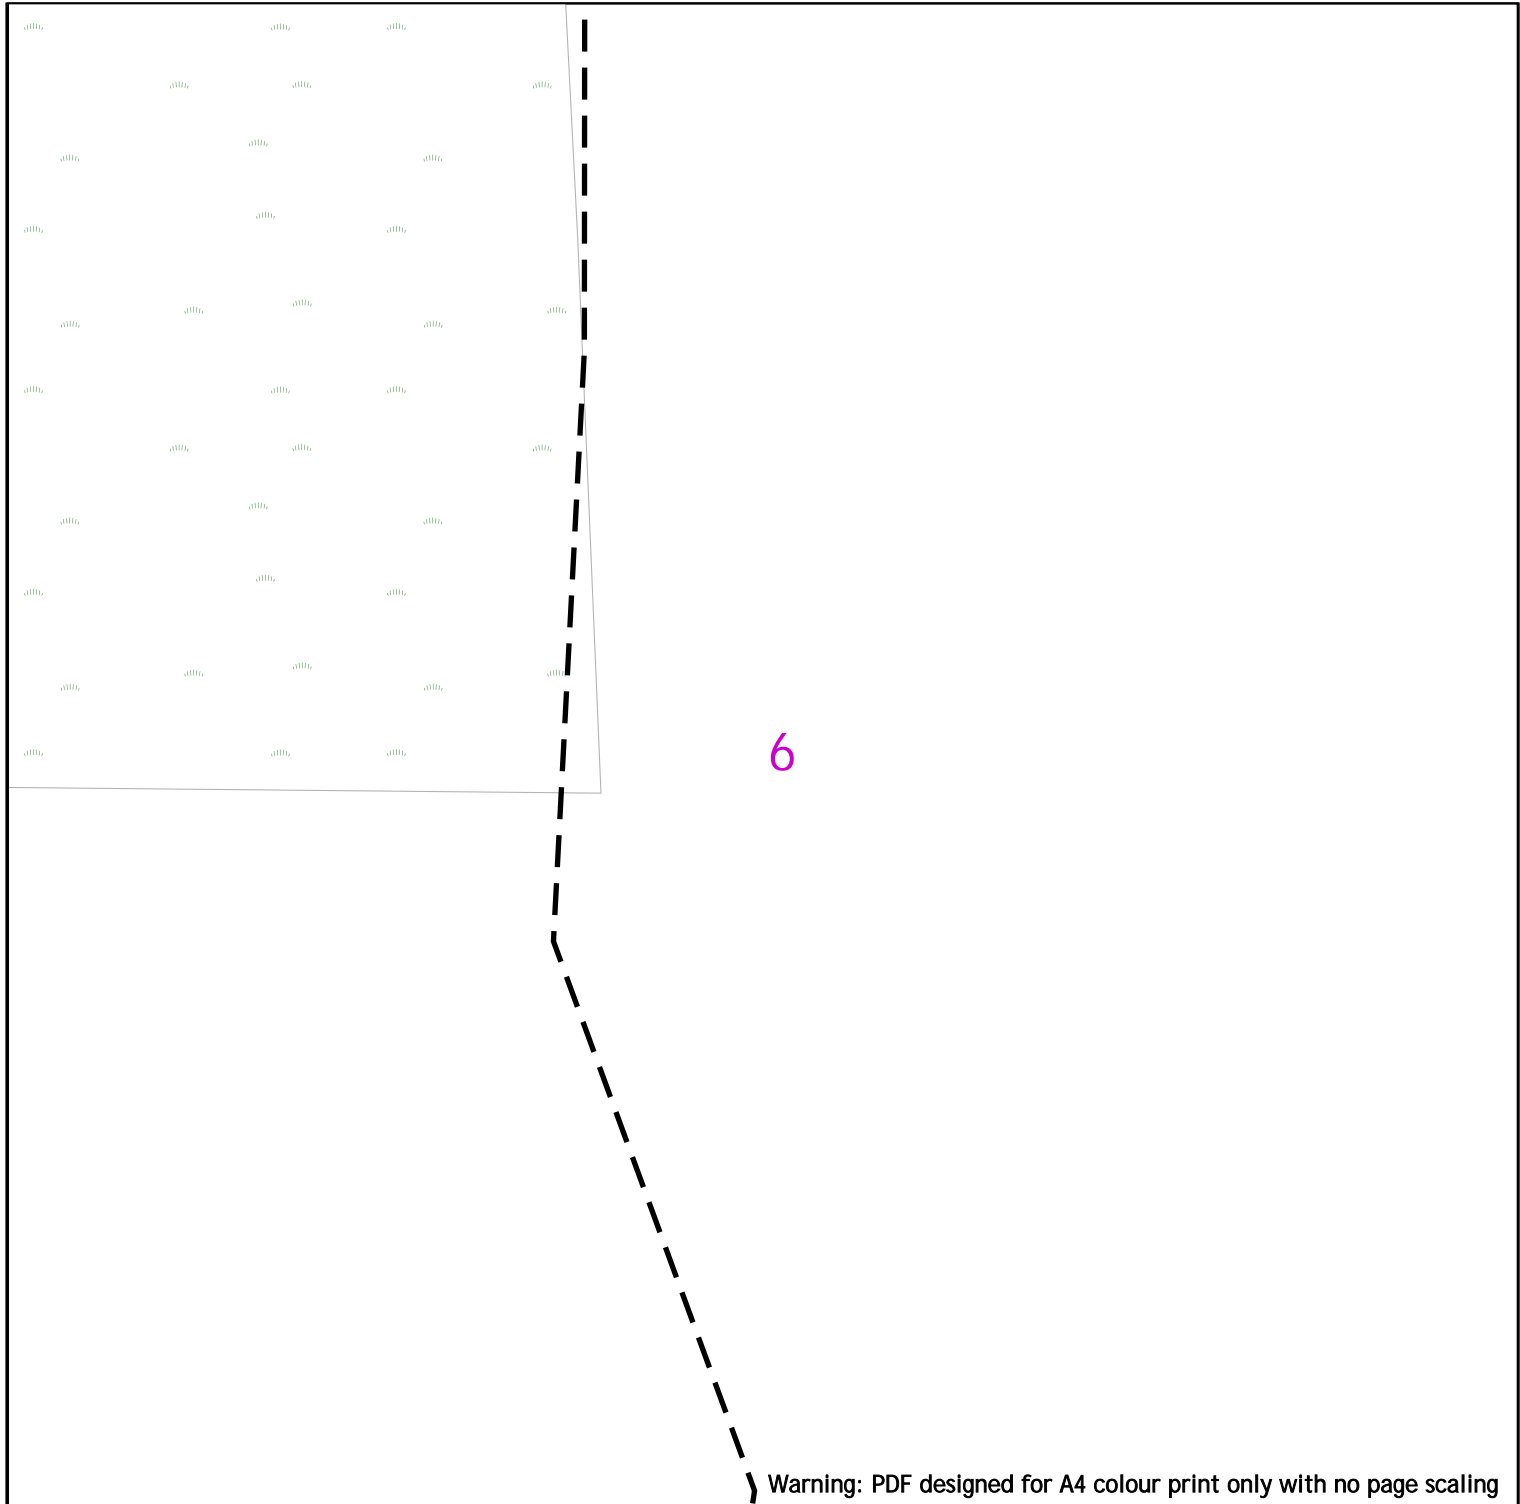





Warning: PDF designed for A4 colour print only with no page scaling



**Contact us:**  
[plantprotection@eunetworks.com](mailto:plantprotection@eunetworks.com)

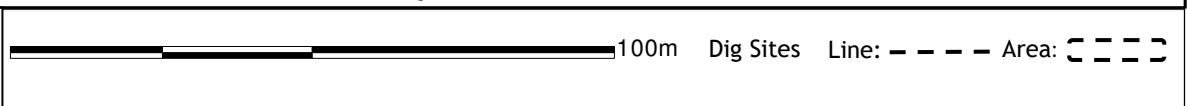Date Requested: 08/09/2025  
 Job Reference: 38621012  
 Site Location: 518474 208055  
 Requested by: Mrs Alison McGuinness  
 Your Scheme/Reference: 138636

 

Key					
Duct		Long-haul (LHN) Duct		Chamber Location	

**IMPORTANT WARNING**

The information supplied is given in good faith as a guide to locating underground apparatus. Its accuracy cannot be guaranteed, nor does it include comprehensive information about the existence or location of service pipes or cables to individual premises. The responsibility for locating and avoiding damage to apparatus on site shall be that of the persons proposing to excavate in the street shall be liable to the apparatus owner and any third party who may be affected in any way for any loss or damage caused by their failure to do so.


**IF IN DOUBT PLEASE ASK!**  
**PHONE: 01992 257688**

Scale: 1:1250 (When plotted at A4)

Crown Copyright © - Reproduced by permission of Ordnance Survey on behalf of HMSO. and database right 2025. All rights reserved.  
 Ordnance Survey License number 100019980



Warning: PDF designed for A4 colour print only with no page scaling

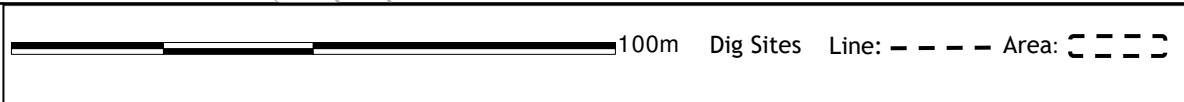

Key					
Duct		Long-haul (LHN) Duct		Chamber Location	


Contact us:  
[plantprotection@eunetworks.com](mailto:plantprotection@eunetworks.com)

**IMPORTANT WARNING**

The information supplied is given in good faith as a guide to locating underground apparatus. Its accuracy cannot be guaranteed, nor does it include comprehensive information about the existence or location of service pipes or cables to individual premises. The responsibility for locating and avoiding damage to apparatus on site shall be that of the persons proposing to excavate in the street shall be liable to the apparatus owner and any third party who may be affected in any way for any loss or damage caused by their failure to do so.

**IF IN DOUBT PLEASE ASK!**  
**PHONE: 01992 257688**

Date Requested: 08/09/2025  
 Job Reference: 38621012  
 Site Location: 518474 208055  
 Requested by: Mrs Alison McGuinness  
 Your Scheme/Reference: 138636

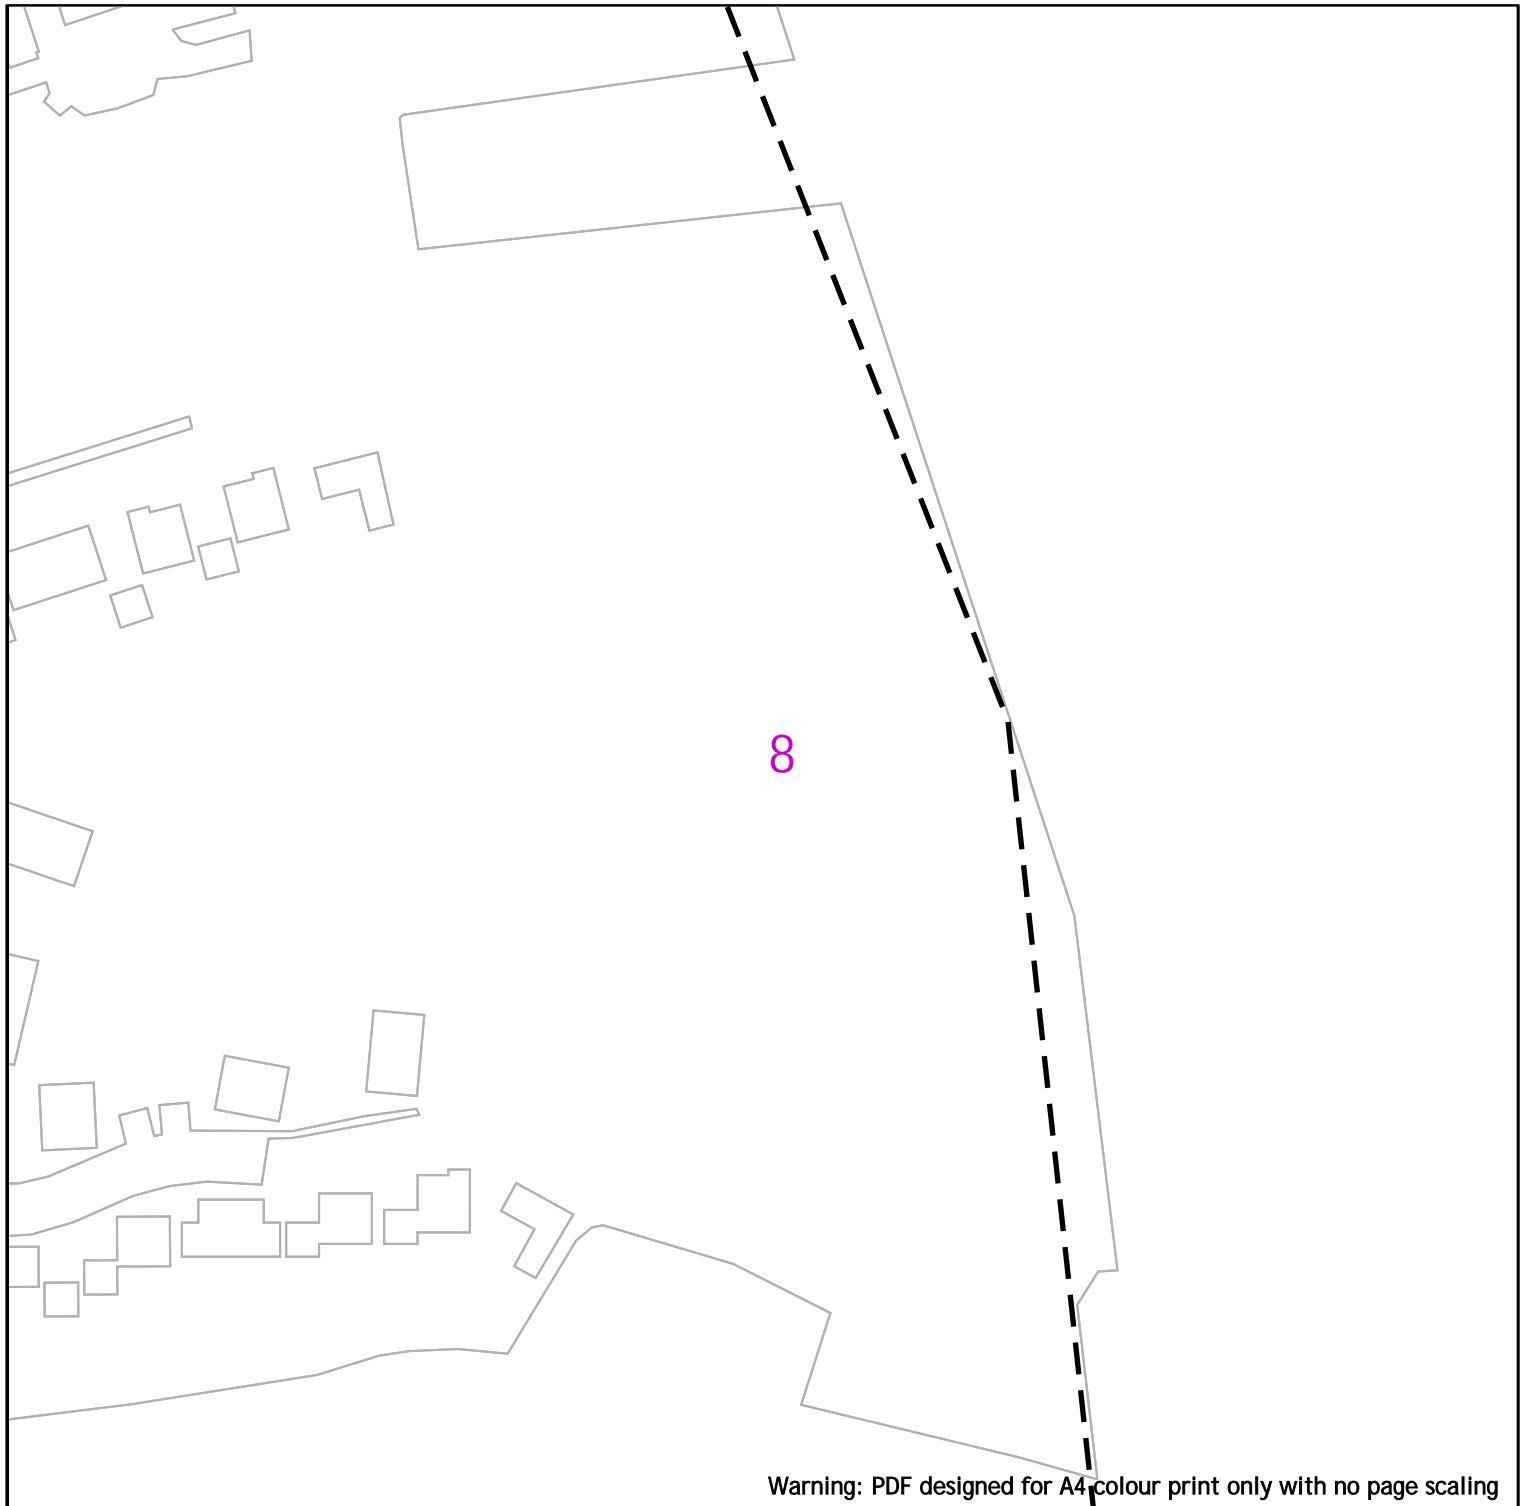


Warning: PDF designed for A4 colour print only with no page scaling



Contact us:  
[plantprotection@eunetworks.com](mailto:plantprotection@eunetworks.com)

Date Requested: 08/09/2025  
 Job Reference: 38621012  
 Site Location: 518474 208055  
 Requested by: Mrs Alison McGuinness  
 Your Scheme/Reference: 138636

Scale: 1:1250 (When plotted at A4)

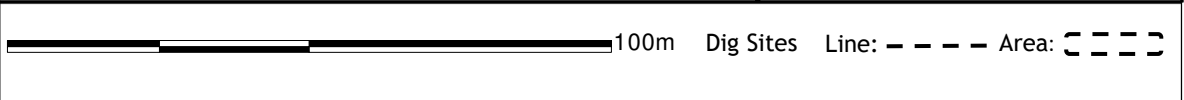


Key		
Duct		
Long-haul (LHN) Duct		
		Chamber Location

**IMPORTANT WARNING**

The information supplied is given in good faith as a guide to locating underground apparatus. Its accuracy cannot be guaranteed, nor does it include comprehensive information about the existence or location of service pipes or cables to individual premises. The responsibility for locating and avoiding damage to apparatus on site shall be that of the persons proposing to excavate in the street shall be liable to the apparatus owner and any third party who may be affected in any way for any loss or damage caused by their failure to do so.

**IF IN DOUBT PLEASE ASK!**  
**PHONE: 01992 257688**

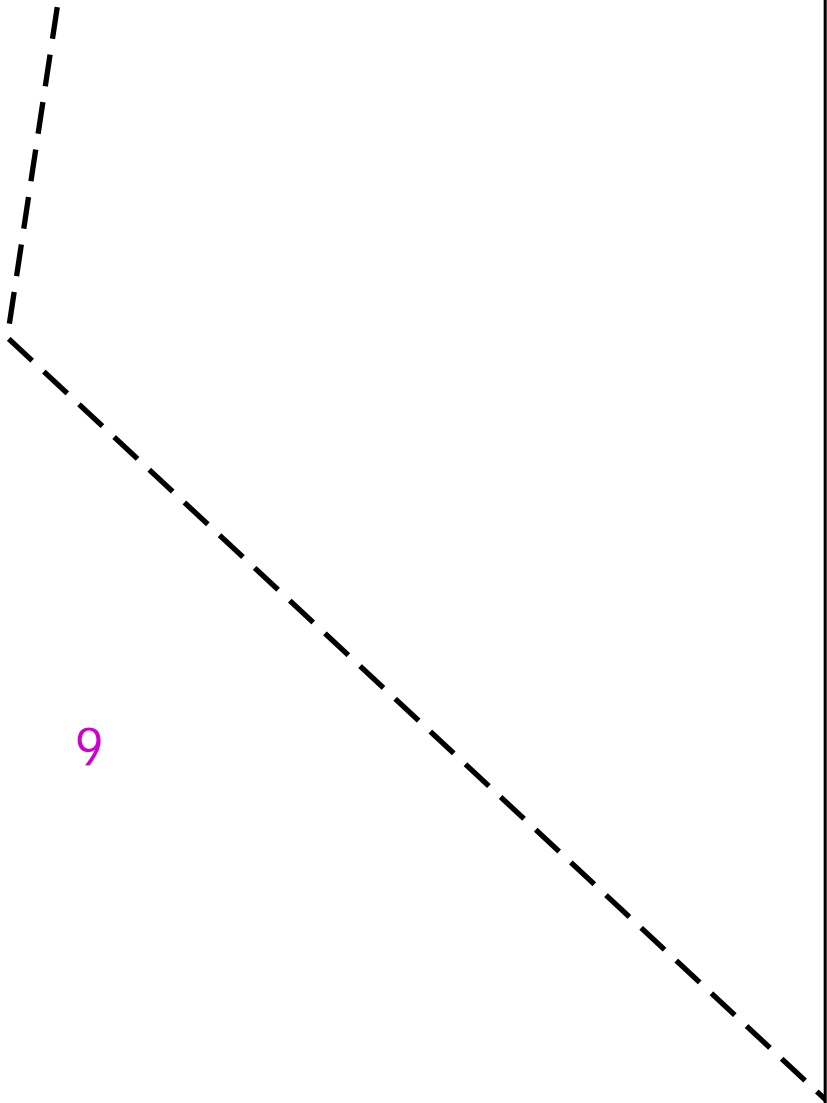

Warning: PDF designed for A4 colour print only with no page scaling



eunetworks

100m Dig Sites Line: - - - - Area: □□□□

Key

Duct — Long-haul (LHN) Duct — Chamber Location ■

Contact us:

plantprotection@eunetworks.com

**IMPORTANT WARNING**

The information supplied is given in good faith as a guide to locating underground apparatus. Its accuracy cannot be guaranteed, nor does it include comprehensive information about the existence or location of service pipes or cables to individual premises. The responsibility for locating and avoiding damage to apparatus on site shall be that of the persons proposing to excavate in the street shall be liable to the apparatus owner and any third party who may be affected in any way for any loss or damage caused by their failure to do so.

**IF IN DOUBT PLEASE ASK!  
PHONE: 01992 257688**

Crown Copyright © - Reproduced by permission of Ordnance Survey on behalf of HMSO. and database right 2025. All rights reserved.  
Ordnance Survey License number 100019980

Date Requested: 08/09/2025  
Job Reference: 38621012  
Site Location: 518474 208055  
Requested by: Mrs Alison McGuinness  
Your Scheme/Reference: 138636

Scale: 1:1250 (When plotted at A4)

10

Warning: PDF designed for A4 colour print only with no page scaling



eunetworks




Contact us:

plantprotection@eunetworks.com

Date Requested: 08/09/2025  
Job Reference: 38621012  
Site Location: 518474 208055  
Requested by: Mrs Alison McGuinness  
Your Scheme/Reference: 138636

100m Dig Sites Line: - - - - Area: □□□□

Key

Duct  Long-haul (LHN) Duct  Chamber Location 


**IMPORTANT WARNING**

The information supplied is given in good faith as a guide to locating underground apparatus. Its accuracy cannot be guaranteed, nor does it include comprehensive information about the existence or location of service pipes or cables to individual premises. The responsibility for locating and avoiding damage to apparatus on site shall be that of the persons proposing to excavate in the street shall be liable to the apparatus owner and any third party who may be affected in any way for any loss or damage caused by their failure to do so.

**IF IN DOUBT PLEASE ASK!**  
**PHONE: 01992 257688**

Crown Copyright © - Reproduced by permission of Ordnance Survey on behalf of HMSO. and database right 2025. All rights reserved.  
Ordnance Survey License number 100019980

Scale: 1:1250 (When plotted at A4)

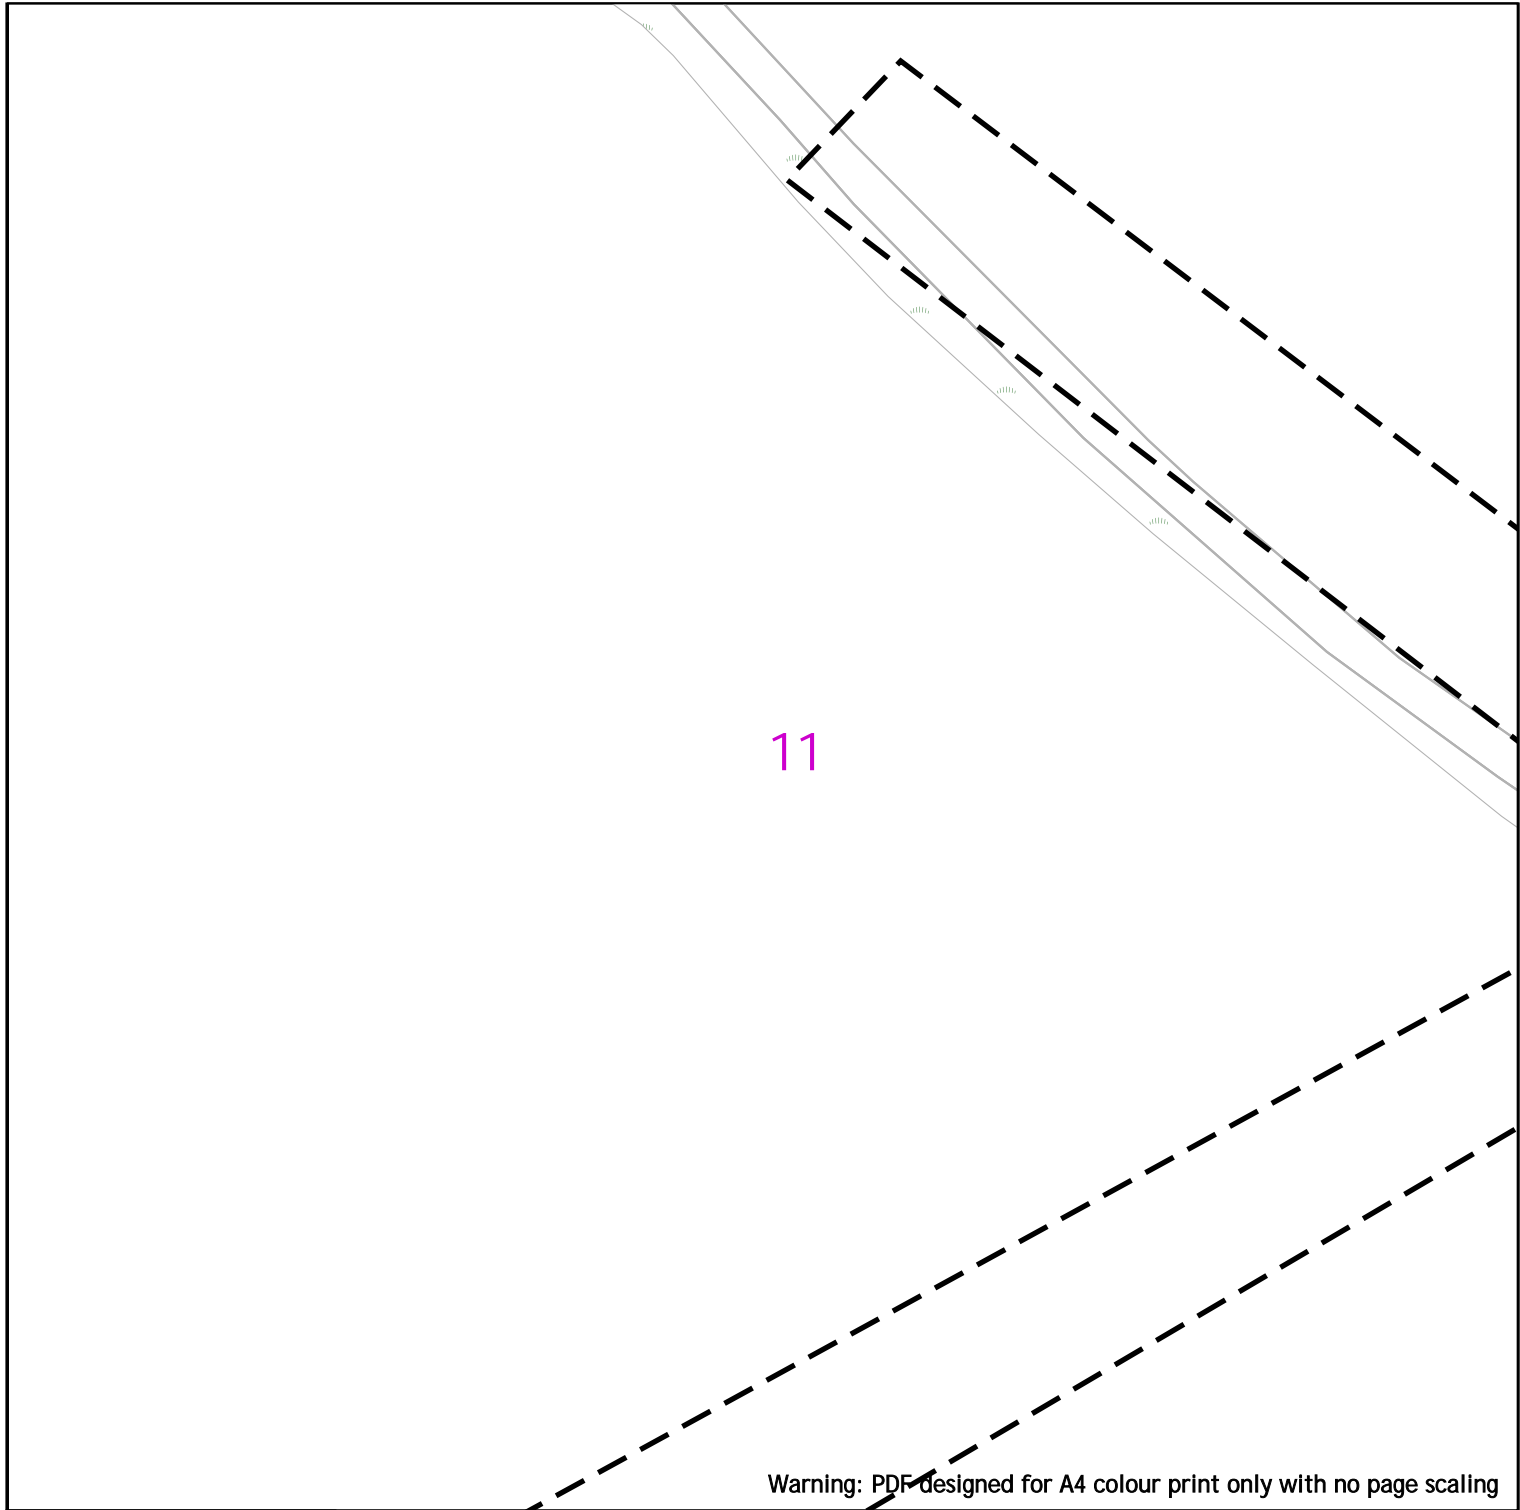

Warning: PDF designed for A4 colour print only with no page scaling



eunetworks




Contact us:

plantprotection@eunetworks.com

Date Requested: 08/09/2025  
 Job Reference: 38621012  
 Site Location: 518474 208055  
 Requested by: Mrs Alison McGuinness  
 Your Scheme/Reference: 138636




Key

 Duct  Long-haul (LHN) Duct  Chamber Location 


**IMPORTANT WARNING**

The information supplied is given in good faith as a guide to locating underground apparatus. Its accuracy cannot be guaranteed, nor does it include comprehensive information about the existence or location of service pipes or cables to individual premises. The responsibility for locating and avoiding damage to apparatus on site shall be that of the persons proposing to excavate in the street shall be liable to the apparatus owner and any third party who may be affected in any way for any loss or damage caused by their failure to do so.

**IF IN DOUBT PLEASE ASK!  
 PHONE: 01992 257688**

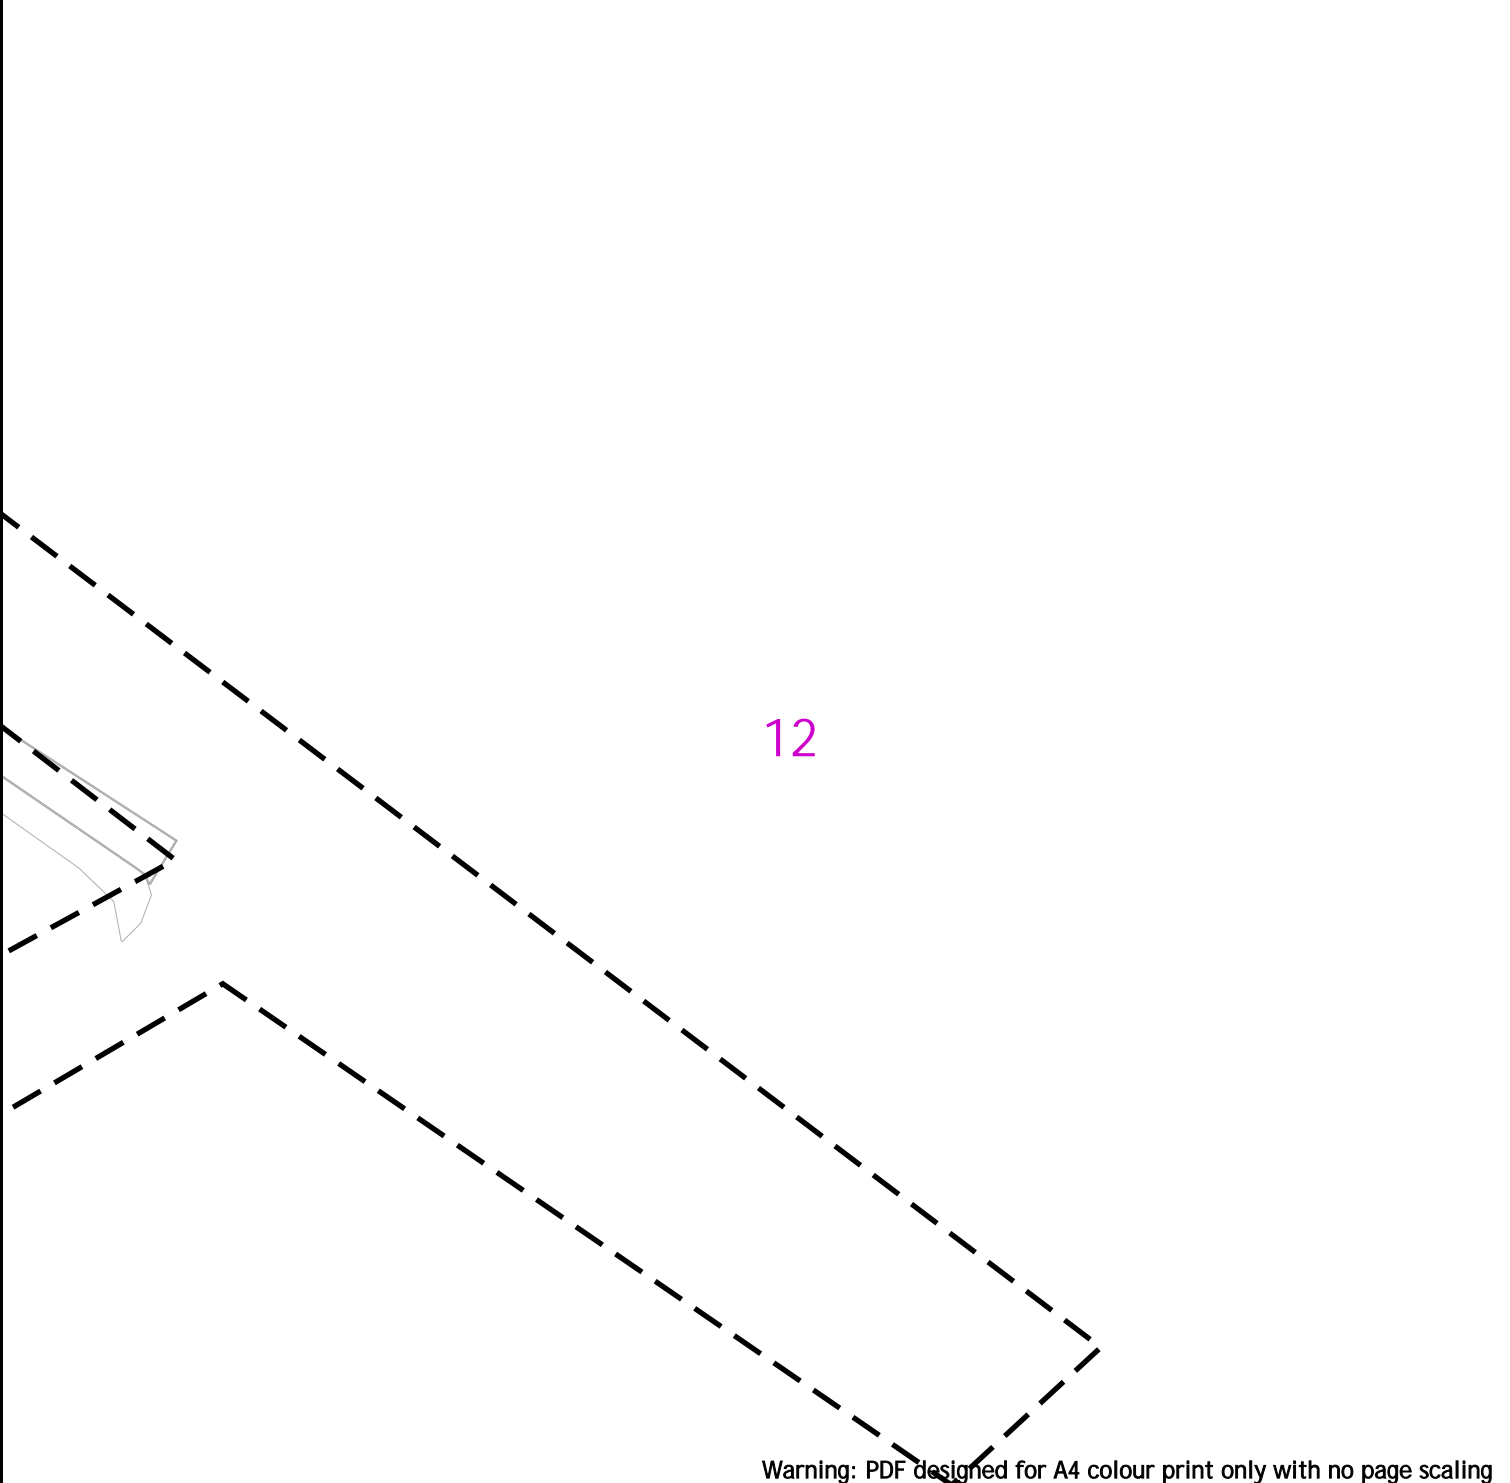

Warning: PDF designed for A4 colour print only with no page scaling

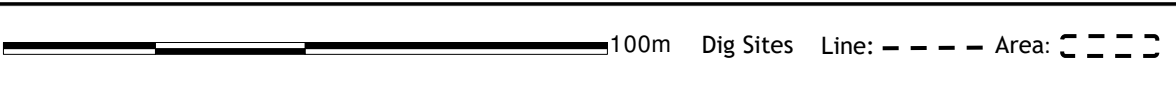

Key		
Duct		Long-haul (LHN) Duct
		Chamber Location

Contact us:  
[plantprotection@eunetworks.com](mailto:plantprotection@eunetworks.com)


**IMPORTANT WARNING**

The information supplied is given in good faith as a guide to locating underground apparatus. Its accuracy cannot be guaranteed, nor does it include comprehensive information about the existence or location of service pipes or cables to individual premises. The responsibility for locating and avoiding damage to apparatus on site shall be that of the persons proposing to excavate in the street shall be liable to the apparatus owner and any third party who may be affected in any way for any loss or damage caused by their failure to do so.

**IF IN DOUBT PLEASE ASK!**  
**PHONE: 01992 257688**

Date Requested: 08/09/2025  
 Job Reference: 38621012  
 Site Location: 518474 208055  
 Requested by: Mrs Alison McGuinness  
 Your Scheme/Reference: 138636

13

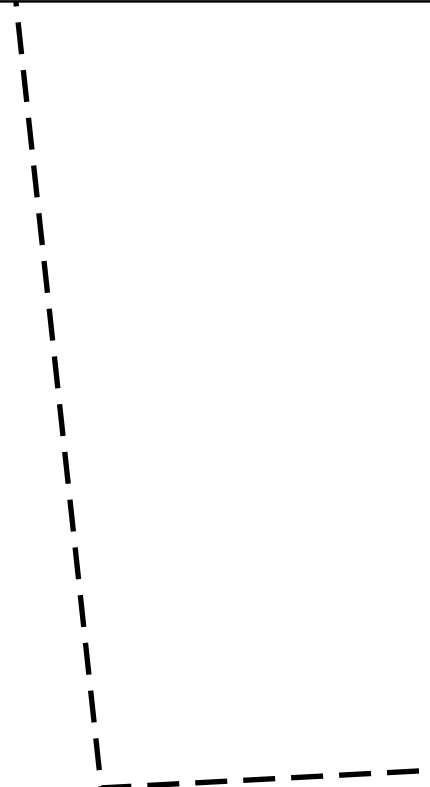

Warning: PDF designed for A4 colour print only with no page scaling



eunetworks



Key

Duct



Long-haul (LHN) Duct



Chamber Location




Contact us:

plantprotection@eunetworks.com


IMPORTANT WARNING

The information supplied is given in good faith as a guide to locating underground apparatus. Its accuracy cannot be guaranteed, nor does it include comprehensive information about the existence or location of service pipes or cables to individual premises. The responsibility for locating and avoiding damage to apparatus on site shall be that of the persons proposing to excavate in the street shall be liable to the apparatus owner and any third party who may be affected in any way for any loss or damage caused by their failure to do so.

**IF IN DOUBT PLEASE ASK!  
PHONE: 01992 257688**

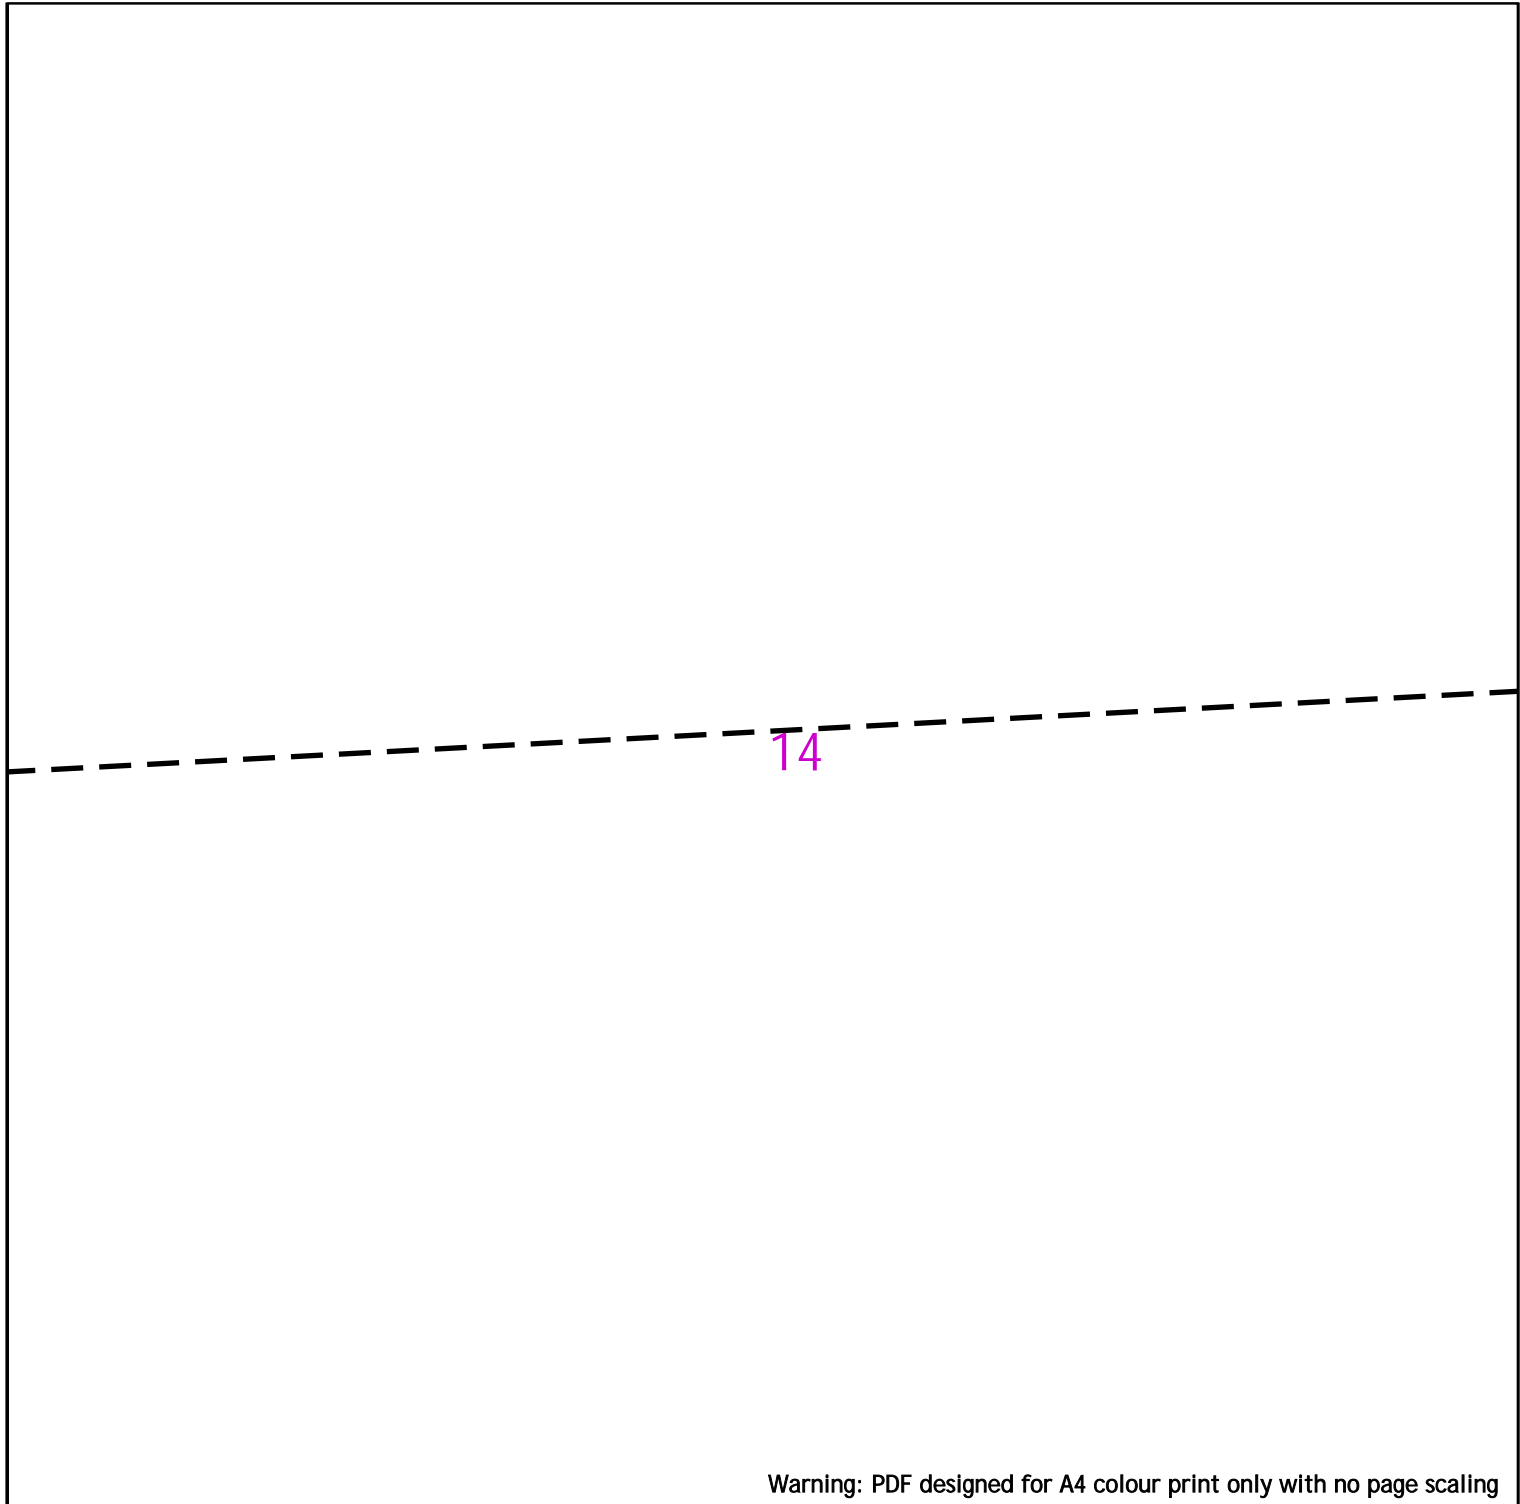

Warning: PDF designed for A4 colour print only with no page scaling

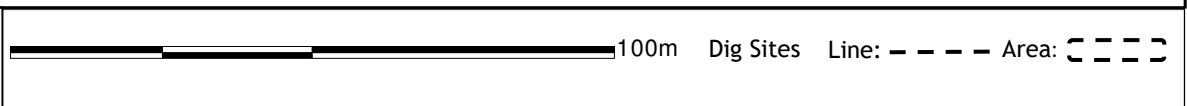

Key		
Duct		Long-haul (LHN) Duct
		Chamber Location

Contact us:  
[plantprotection@eunetworks.com](mailto:plantprotection@eunetworks.com)

**IMPORTANT WARNING**

The information supplied is given in good faith as a guide to locating underground apparatus. Its accuracy cannot be guaranteed, nor does it include comprehensive information about the existence or location of service pipes or cables to individual premises. The responsibility for locating and avoiding damage to apparatus on site shall be that of the persons proposing to excavate in the street shall be liable to the apparatus owner and any third party who may be affected in any way for any loss or damage caused by their failure to do so.

Date Requested: 08/09/2025  
 Job Reference: 38621012  
 Site Location: 518474 208055  
 Requested by: Mrs Alison McGuinness  
 Your Scheme/Reference: 138636

**IF IN DOUBT PLEASE ASK!**  
**PHONE: 01992 257688**

Scale: 1:1250 (When plotted at A4)

Crown Copyright © - Reproduced by permission of Ordnance Survey on behalf of HMSO. and database right 2025. All rights reserved.  
 Ordnance Survey License number 100019980

15

Warning: PDF designed for A4 colour print only with no page scaling



eunetworks

Contact us:

plantprotection@eunetworks.com

Date Requested: 08/09/2025  
Job Reference: 38621012  
Site Location: 518474 208055  
Requested by: Mrs Alison McGuinness  
Your Scheme/Reference: 138636

100m Dig Sites Line: - - - - Area: □ □ □ □

Key

Duct Long-haul (LHN) Duct Chamber Location

IMPORTANT WARNING

The information supplied is given in good faith as a guide to locating underground apparatus. Its accuracy cannot be guaranteed, nor does it include comprehensive information about the existence or location of service pipes or cables to individual premises. The responsibility for locating and avoiding damage to apparatus on site shall be that of the persons proposing to excavate in the street shall be liable to the apparatus owner and any third party who may be affected in any way for any loss or damage caused by their failure to do so.

**IF IN DOUBT PLEASE ASK!**  
**PHONE: 01992 257688**

Crown Copyright © - Reproduced by permission of Ordnance Survey on behalf of HMSO. and database right 2025. All rights reserved.  
Ordnance Survey License number 100019980

Scale: 1:1250 (When plotted at A4)

16

Warning: PDF designed for A4 colour print only with no page scaling



eunetworks

Contact us:

plantprotection@eunetworks.com

Date Requested: 08/09/2025  
Job Reference: 38621012  
Site Location: 518474 208055  
Requested by: Mrs Alison McGuinness  
Your Scheme/Reference: 138636

100m Dig Sites Line: - - - - Area: □ □ □ □

Key

Duct Long-haul (LHN) Duct Chamber Location

IMPORTANT WARNING

The information supplied is given in good faith as a guide to locating underground apparatus. Its accuracy cannot be guaranteed, nor does it include comprehensive information about the existence or location of service pipes or cables to individual premises. The responsibility for locating and avoiding damage to apparatus on site shall be that of the persons proposing to excavate in the street shall be liable to the apparatus owner and any third party who may be affected in any way for any loss or damage caused by their failure to do so.


**IF IN DOUBT PLEASE ASK!**  
**PHONE: 01992 257688**

Crown Copyright © - Reproduced by permission of Ordnance Survey on behalf of HMSO. and database right 2025. All rights reserved.  
Ordnance Survey License number 100019980

Scale: 1:1250 (When plotted at A4)



Warning: PDF designed for A4 colour print only with no page scaling

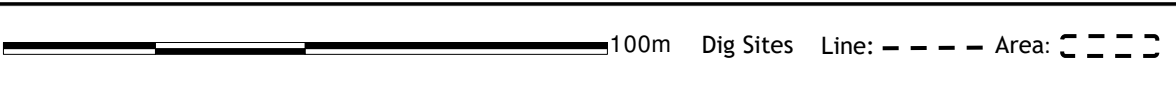

Key		
Duct		Long-haul (LHN) Duct
		Chamber Location

Contact us:  
[plantprotection@eunetworks.com](mailto:plantprotection@eunetworks.com)

**IMPORTANT WARNING**

The information supplied is given in good faith as a guide to locating underground apparatus. Its accuracy cannot be guaranteed, nor does it include comprehensive information about the existence or location of service pipes or cables to individual premises. The responsibility for locating and avoiding damage to apparatus on site shall be that of the persons proposing to excavate in the street shall be liable to the apparatus owner and any third party who may be affected in any way for any loss or damage caused by their failure to do so.

**IF IN DOUBT PLEASE ASK!**  
**PHONE: 01992 257688**

Date Requested: 08/09/2025  
 Job Reference: 38621012  
 Site Location: 518474 208055  
 Requested by: Mrs Alison McGuinness  
 Your Scheme/Reference: 138636

18

Warning: PDF designed for A4 colour print only with no page scaling



eunetworks

Contact us:

plantprotection@eunetworks.com

Date Requested: 08/09/2025  
Job Reference: 38621012  
Site Location: 518474 208055  
Requested by: Mrs Alison McGuinness  
Your Scheme/Reference: 138636

100m Dig Sites Line: - - - - Area: □ □ □ □

Key

Duct Long-haul (LHN) Duct Chamber Location

IMPORTANT WARNING

The information supplied is given in good faith as a guide to locating underground apparatus. Its accuracy cannot be guaranteed, nor does it include comprehensive information about the existence or location of service pipes or cables to individual premises. The responsibility for locating and avoiding damage to apparatus on site shall be that of the persons proposing to excavate in the street shall be liable to the apparatus owner and any third party who may be affected in any way for any loss or damage caused by their failure to do so.

**IF IN DOUBT PLEASE ASK!**  
**PHONE: 01992 257688**

Crown Copyright © - Reproduced by permission of Ordnance Survey on behalf of HMSO. and database right 2025. All rights reserved.  
Ordnance Survey License number 100019980

Scale: 1:1250 (When plotted at A4)

Warning: PDF designed for A4 colour print only with no page scaling



eunetworks

Contact us:

plantprotection@eunetworks.com

Date Requested: 08/09/2025  
Job Reference: 38621012  
Site Location: 518474 208055  
Requested by: Mrs Alison McGuinness  
Your Scheme/Reference: 138636

100m Dig Sites Line: - - - - Area: □ □ □ □

Key

Duct Long-haul (LHN) Duct Chamber Location

IMPORTANT WARNING

The information supplied is given in good faith as a guide to locating underground apparatus. Its accuracy cannot be guaranteed, nor does it include comprehensive information about the existence or location of service pipes or cables to individual premises. The responsibility for locating and avoiding damage to apparatus on site shall be that of the persons proposing to excavate in the street shall be liable to the apparatus owner and any third party who may be affected in any way for any loss or damage caused by their failure to do so.

**IF IN DOUBT PLEASE ASK!**  
**PHONE: 01992 257688**



© Crown copyright and database rights 2025 Ordnance Survey 10000818557 Date: 08/09/25 Scale: 1:1250 Map Centre: 518187.208163 Data updated: 01/08/25 Our Ref: 1873121-1

Important information - please read The purpose of this plan is to identify Virgin Media apparatus. We have tried to make it as accurate as possible but we cannot warrant its accuracy. Its accuracy is subject to the accuracy of the data used. Virgin Media apparatus is not intended to be used for navigation. Where there are any errors or omissions, you must not rely solely on this plan if you are carrying out any excavation or other works in the vicinity of Virgin Media apparatus. The actual location of any underground cables, ducts, manholes, etc. will be confirmed on site before any excavation work is carried out. Accuracy: unless it is due to the negligence of Virgin Media, its employees or agents, Virgin Media will not have any liability for any omissions or inaccuracies in the plan or for any loss or damage caused or arising from the use of, or reliance on, this plan. This plan is produced by Virgin Media Limited (c) Crown copyright and database rights 2025 Ordnance Survey 10000818557

Duct, Trench	Chamber / Pole	Cabinet

allison.mcguinness@groundengineering.co.uk  
Sandpit Lane



Telcoms Plan 21  
Powered by Agip



© Crown copyright and database rights 2025 Ordnance Survey A000081857 Date: 08/09/25 Scale: 1:1250 Map Centre: 518204.207565 Data updated: 01/09/25 Our Ref: 1873141-1

Important information - please read The purpose of this plan is to identify Virgin Media apparatus. We have tried to make it as accurate as possible but we cannot guarantee its accuracy. In addition, we caution that within Virgin Media apparatus there may be other services which are not shown on this plan. Therefore, you must not rely solely on this plan if you are carrying out any excavation or other works in the vicinity of Virgin Media apparatus. The actual location of any underground apparatus may not be as shown on the plan. Virgin Media will not have any liability for any omissions or inaccuracies in the plan or for any loss or damage caused or arising from the use of or reliance on this plan. This plan is provided by Virgin Media Limited (c) Crown copyright and database rights 2025 Ordnance Survey A000081857

Duct / Trench	Chamber / Pole	Cabinet

allison.mcguinness@groundengineering.co.uk  
Sandpit Lane



Telcoms Plan 21  
Powered by eplan



(c) Crown copyright and database rights 2025 Ordnance Survey ACO000818557 Date: 08/09/25 Scale: 1:1250 Map Centre: 519062.207616 Data updated: 01/08/25 Our Ref: 1873170-1

Important information - please read the purpose of this plan is to identify Virgin Media apparatus. We have tried to make it as accurate as possible but we cannot warrant its accuracy. In addition, we caution that within Virgin Media apparatus there may be other services which are not shown on this plan. Therefore, you must not rely solely on this plan if you are carrying out any excavation or other works in the vicinity of Virgin Media apparatus. The actual location of all underground services must be verified by cable detector equipment, etc. and established on the surface by marked points to be used accordingly, unless it is due to the negligence of Virgin Media, its employees or agents. Virgin Media will not have any liability for any omissions or inaccuracies in the plan or for any loss or damage caused or arising from the use of or reliance on this plan. This plan is provided by Virgin Media Limited (c) Crown copyright and database rights 2025 Ordnance Survey ACO000818557

Duct, Trench	Chamber / Pole	Cabinet



alison.mcguinness@groundengineering.co.uk
Sandpit Lane

Telcoms Plan No. 1873170-1

Powered by ept



# JNP GROUP

## CONSULTING ENGINEERS

### **Amersham**

Sycamore House  
1 Woodside Road  
Amersham  
Buckinghamshire  
HP6 6AA

#### **telephone**

01494 771221

#### **more info**

[www.jnpgroup.co.uk/contact](http://www.jnpgroup.co.uk/contact)

### **Hartlepool**

The Innovation Centre  
Venture Court (Hub2)  
Queens Meadow Business Park  
Hartlepool  
TS25 5TG

#### **telephone**

01429 800711

#### **more info**

[www.jnpgroup.co.uk/contact](http://www.jnpgroup.co.uk/contact)

### **Belfast**

Arthur House  
41 Arthur Street  
Belfast

BT1 4GB

#### **telephone**

02890 027270

#### **more info**

[www.jnpgroup.co.uk/contact](http://www.jnpgroup.co.uk/contact)

### **Sheffield**

MBP2 Meadowhall Business Park  
Carbrook Hall Road  
Sheffield  
South Yorkshire

S9 2EQ

#### **telephone**

0114 244 3500

#### **more info**

[www.jnpgroup.co.uk/contact](http://www.jnpgroup.co.uk/contact)

### **Brighouse**

Woodvale House  
Woodvale Road  
Brighouse  
West Yorkshire

HD6 4AB

#### **telephone**

01484 400691

#### **more info**

[www.jnpgroup.co.uk/contact](http://www.jnpgroup.co.uk/contact)

### **Warwick**

Portobello House  
Portobello Way  
Warwick  
Warwickshire

CV34 5GJ

#### **telephone**

01926 889955

#### **more info**

[www.jnpgroup.co.uk/contact](http://www.jnpgroup.co.uk/contact)

### **Bristol**

Whitefriars,  
Lewins Mead,  
Bristol

BS1 2NT

#### **telephone**

01174 721705

#### **more info**

[www.jnpgroup.co.uk/contact](http://www.jnpgroup.co.uk/contact)