


34X-RD04-MC1A - LONGSECTION
SCALE: H 1:500,V 1:100. DATUM: 126.000

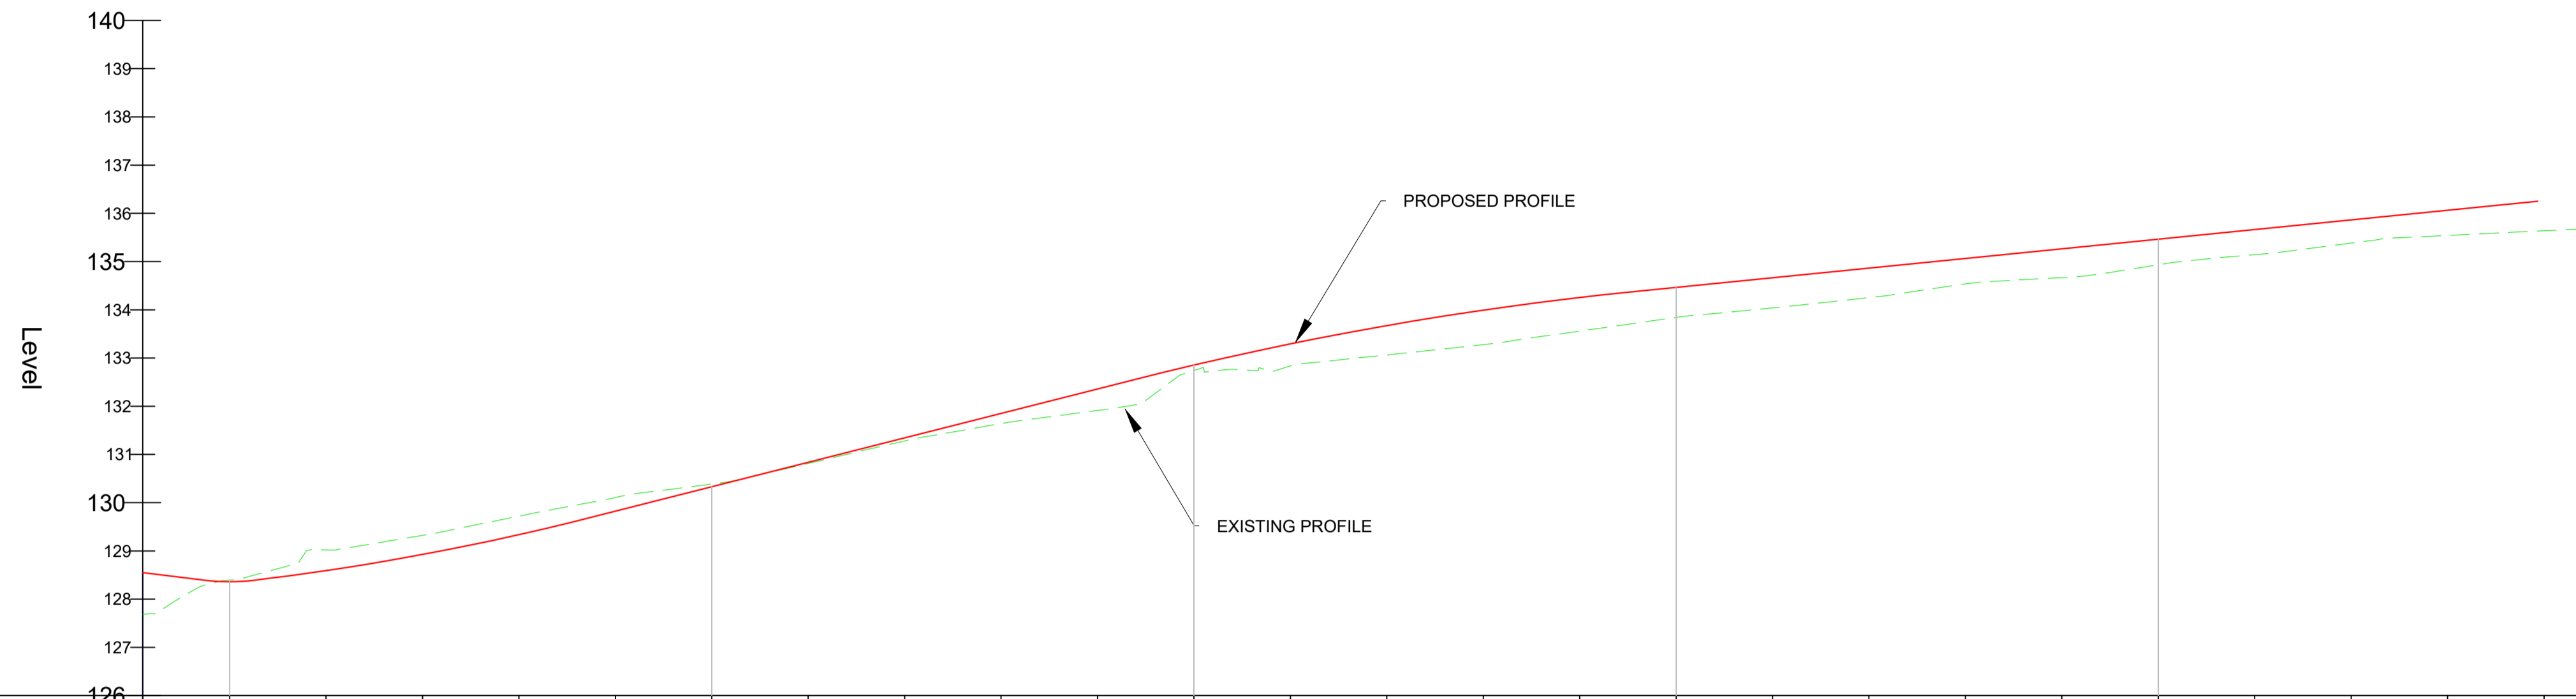

Chainage	-09.017	00.000	10.000	20.000	30.000	40.000	50.000	60.000	70.000	80.000	90.000	100.000	110.000	120.000	130.000	140.000	150.000	160.000	170.000	180.000	190.000	200.000	210.000	220.000	230.000	240.000	246.147	
Existing Levels	127.684	128.395	129.018	129.323	129.721	130.106	130.386	130.814	131.280	131.640	131.912	132.739	132.836	133.063	133.277	133.588	133.842	134.038	134.254	134.538	134.666	134.932	135.143	135.382	135.542	135.640	135.703	
Proposed Levels	128.551	128.360	128.592	128.926	129.337	129.823	130.330	130.838	131.345	131.852	132.360	132.854	133.292	133.672	133.993	134.255	134.464	134.664	134.864	135.064	135.264	135.464	135.664	135.864	136.064			
Level Difference	0.867	-0.036	-0.426	-0.397	-0.384	-0.283	-0.056	0.024	0.065	0.213	0.448	0.114	0.456	0.608	0.716	0.696	0.622	0.626	0.610	0.525	0.597	0.531	0.520	0.482	0.522			
Horizontal Geometry																												
Vertical Geometry																												

- NOTES
1. THE HIGHWAY AUTHORITY IS HERTFORDSHIRE COUNTY COUNCIL EXCEPT FOR THE M1 SLIP ROADS WHERE NATIONAL HIGHWAYS ARE THE HIGHWAY AUTHORITY.
 2. ANY DISCREPANCIES ON SITE MUST BE REPORTED TO THE PROJECT MANAGER IMMEDIATELY.
 3. ALL WORKS ARE TO BE CARRIED OUT IN ACCORDANCE WITH THE APPROVED CONTRACT DRAWINGS WITHIN APPENDIX 0/4, THE ROADS IN HERTFORDSHIRE: HIGHWAY DESIGN GUIDE AND THE MANUAL OF CONTRACT DOCUMENTS FOR HIGHWAY WORKS (SHW) VOLUME 1 AND SPECIFICATION APPENDICES.
 4. PLEASE REFER TO DRAWING EHUK-VEC-ZZZ-XXX-SK-CR-10088.1 FOR ALIGNMENT LONG SECTION LOCATION PLAN.

- KEY
- EXISTING GROUND PROFILE
 - PROPOSED GROUND PROFILE

P01	FIRST ISSUE	07.11.25	JB	NL	AB
Rev	Amendments	Date	By	Chk	Auth

SLR
www.slrconsulting.com

Drawing Status & Suitability Code
FOR PLANNING SUBMISSION S2

Client
THE CROWN ESTATE

Project
EAST HEMEL HEMPSTEAD

Drawing Title
**DETAILED PLANNING - A414 / GREEN LANE
LONG SECTION PLAN, SHEET 6**


Scale
1:500 @ A1

SLR Project No.
425.065533.00001

Designed	Drawn	Checked	Authorised
JB	JB	NL	AB
Date	Date	Date	Date
14.10.25	14.10.25	14.10.25	14.10.25

Drawing Number
EHUK-VEC-ZZZ-XXX-SK-CR-00084.25

Rev
P01

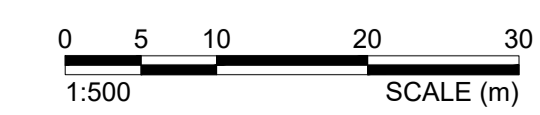

19/11/2025
I:\085\2019\WD19103 East Hemel Hempstead\Project\Drawings\EHUK-VEC-ZZZ-XXX-SK-CR-00084.19-28-A414 & Green Lane, Long Section Plan.dwg