


- NOTES**
1. THE HIGHWAY AUTHORITY IS HERTFORDSHIRE COUNTY COUNCIL EXCEPT FOR THE M1 SLIP ROADS WHERE NATIONAL HIGHWAYS ARE THE HIGHWAY AUTHORITY.
 2. ANY DISCREPANCIES ON SITE MUST BE REPORTED TO THE PROJECT MANAGER IMMEDIATELY.
 3. ALL WORKS ARE TO BE CARRIED OUT IN ACCORDANCE WITH THE APPROVED CONTRACT DRAWINGS WITHIN APPENDIX 0/4, THE ROADS IN HERTFORDSHIRE: HIGHWAY DESIGN GUIDE AND THE MANUAL OF CONTRACT DOCUMENTS FOR HIGHWAY WORKS (SHW) VOLUME 1 AND SPECIFICATION APPENDICES.

- KEY**
- PLANNING REDLINE BOUNDARY
 - - - DETAILED JUNCTION WITH THE OUTLINE PLANNING APPLICATION BOUNDARY

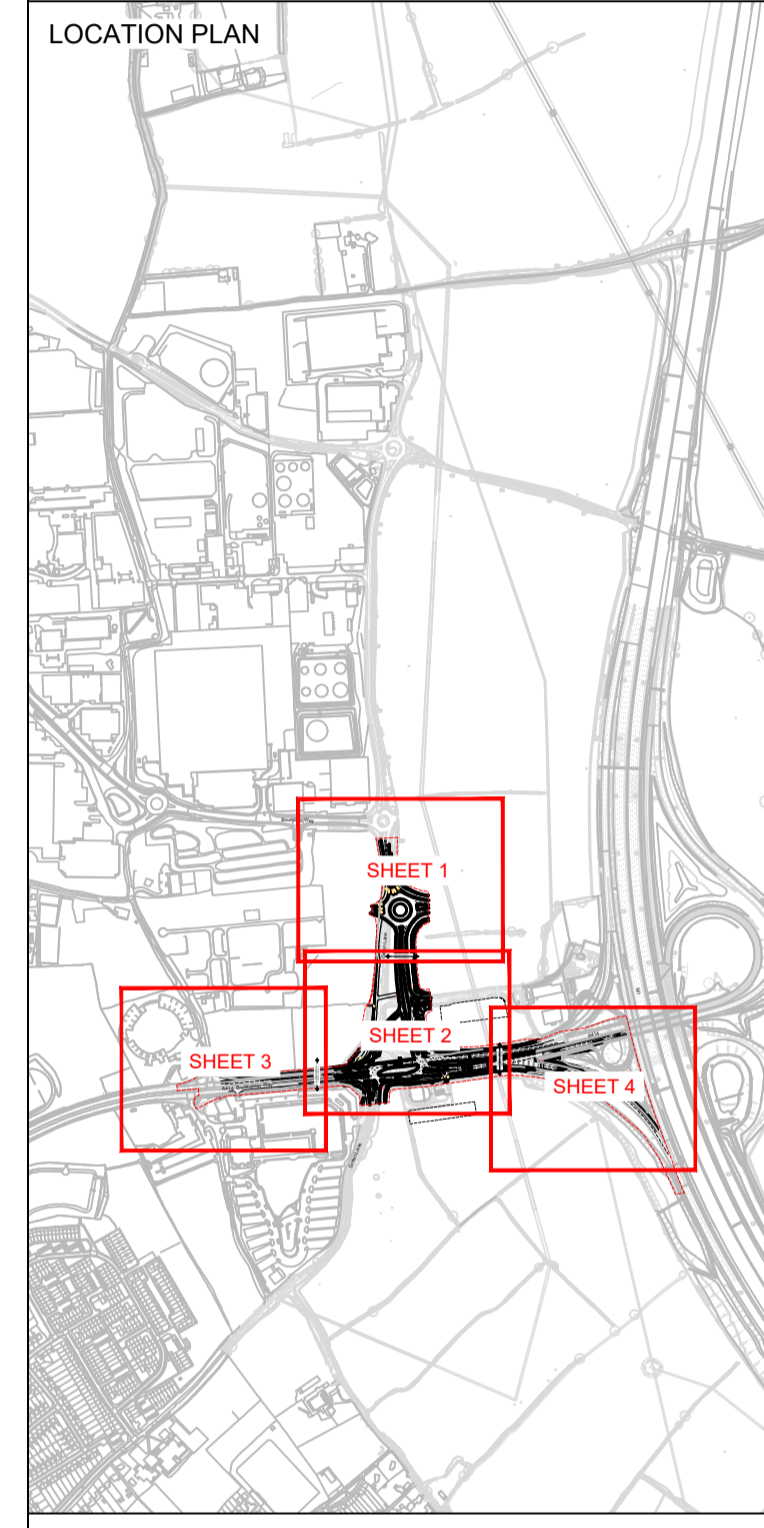

TO TIE INTO EXISTING HIGHWAY

TO TIE INTO EXISTING DEVELOPMENT ARRANGEMENT

TO TIE INTO FUTURE DEVELOPMENT ARRANGEMENT

UNCONTROLLED CROSSING WITH BLISTER TACTILE PAVING

UNCONTROLLED CROSSING WITH BLISTER TACTILE PAVING

CORDUROY TACTILE PAVING DENOTING CHANGE FROM SHARED USE ROUTE TO SEGREGATED FOOTWAY/CYCLEWAY

SHARED USE ROUTE

SEGREGATED SHARED FOOTWAY/CYCLEWAY

SEGREGATED SHARED FOOTWAY/CYCLEWAY

SEGREGATED SHARED FOOTWAY/CYCLEWAY

SEGREGATED SHARED FOOTWAY/CYCLEWAY

REFER TO SHEET 2

P01	FIRST ISSUE	24.10.25	JB	NL	AB
Rev	Amendments	Date	By	Chk	Auth




Drawing Status & Suitability Code: **FOR PLANNING SUBMISSION S2**

Client: **THE CROWN ESTATE**

Project: **EAST HEMEL HEMPSTEAD**

Drawing Title: **DETAILED PLANNING - A414 / GREEN LANE GENERAL ARRANGEMENT PLAN, SHEET 1**

Scale: 1:500	@ A1	SLR Project No: 425.065533.00001
Designed: JB	Drawn: JB	Checked: NL
Date: 14.10.25	Date: 14.10.25	Date: 14.10.25
Authorised: AB	Date: 14.10.25	Rev: P01
Drawing Number: EHUK-VEC-ZZZ-SK-CR-00084.3		Rev: P01

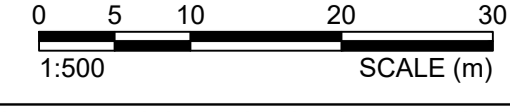

19/11/2025
I:\0652019\WD19103 East Hemel Hempstead\Project Breakdown\Planning Application Drawings\EHUK-VEC-ZZZ-SK-CR-00084.3-6 A414 & Green Lane General Arrangement Plan.dwg