

REFER TO SHEET 1

SEGREGATED SHARED FOOTWAY/CYCLEWAY

SEGREGATED SHARED FOOTWAY/CYCLEWAY

CONTROLLED CROSSING WITH BLISTER TACTILE PAVING

CORDUROY TACTILE PAVING DENOTING CHANGE FROM SHARED USE ROUTE TO SEGREGATED FOOTWAY/CYCLEWAY

SHARED USE ROUTE

TO TIE INTO FUTURE DEVELOPMENT ARRANGEMENT

SHARED USE ROUTE

CORDUROY TACTILE PAVING DENOTING CHANGE FROM SHARED USE ROUTE TO SEGREGATED FOOTWAY/CYCLEWAY

SEGREGATED SHARED FOOTWAY/CYCLEWAY

CORDUROY TACTILE PAVING DENOTING CHANGE FROM SHARED USE ROUTE TO SEGREGATED FOOTWAY/CYCLEWAY

CONTROLLED CROSSING WITH BLISTER TACTILE PAVING

RETAINING WALL TO BE INSTALLED AT BACK OF FOOTWAY

SHARED USE ROUTE

REFER TO SHEET 3

CONTROLLED CROSSING WITH BLISTER TACTILE PAVING

CONTROLLED CROSSING WITH BLISTER TACTILE PAVING

EXTENT OF EARTHWORKS TO BE REVIEWED, POTENTIAL RETAINING WALL TO BE INSTALLED TO RETAIN EXISTING BALANCING POND VOLUME

UNCONTROLLED CROSSING WITH BLISTER TACTILE PAVING

SHARED USE ROUTE

SHARED USE ROUTE


REFER TO SHEET 4

PEDESTRIAN BRIDGE LANDING ZONE, AS SET OUT IN PARAMETER PLAN

0 5 10 20 30  
1:500 SCALE (m)

- NOTES
1. THE HIGHWAY AUTHORITY IS HERTFORDSHIRE COUNTY COUNCIL EXCEPT FOR THE M1 SLIP ROADS WHERE NATIONAL HIGHWAYS ARE THE HIGHWAY AUTHORITY.
  2. ANY DISCREPANCIES ON SITE MUST BE REPORTED TO THE PROJECT MANAGER IMMEDIATELY.
  3. ALL WORKS ARE TO BE CARRIED OUT IN ACCORDANCE WITH THE APPROVED CONTRACT DRAWINGS WITHIN APPENDIX 0/4, THE ROADS IN HERTFORDSHIRE: HIGHWAY DESIGN GUIDE AND THE MANUAL OF CONTRACT DOCUMENTS FOR HIGHWAY WORKS (SHW) VOLUME 1 AND SPECIFICATION APPENDICES.

- KEY
- PLANNING REDLINE BOUNDARY
  - - - DETAILED JUNCTION WITH THE OUTLINE PLANNING APPLICATION BOUNDARY

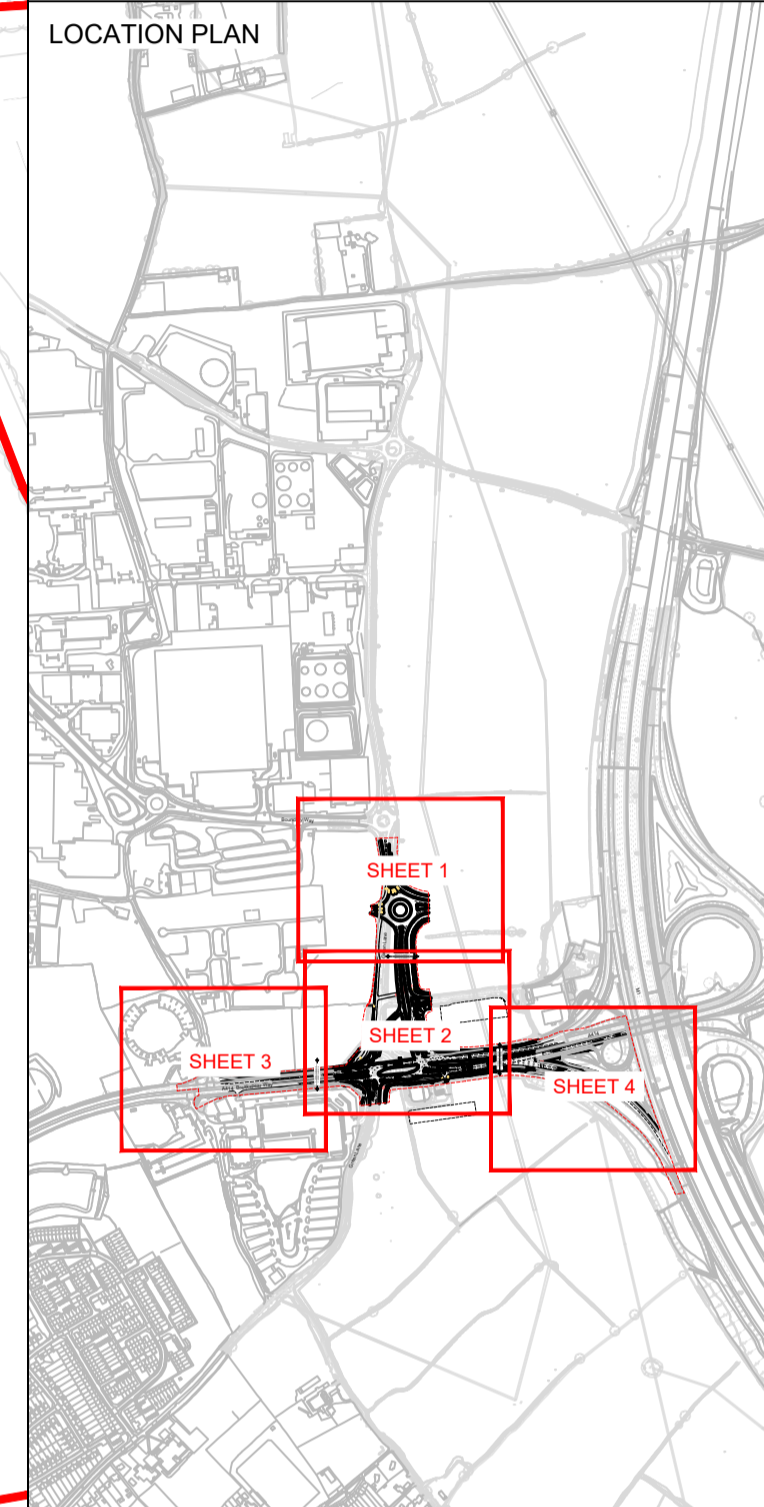

PROPOSED DRAINAGE (BALANCING POND) & LANDSCAPING SUBJECT TO PLANNING CONDITIONS

P01	FIRST ISSUE	24.10.25	JB	NL	AB
Rev	Amendments	Date	By	Chk	Auth



Drawing Status & Suitability Code  
**FOR PLANNING SUBMISSION S2**

Client  
**THE CROWN ESTATE**

Project  
**EAST HEMEL HEMPSTEAD**

Drawing Title  
**DETAILED PLANNING - A414 / GREEN LANE GENERAL ARRANGEMENT PLAN, SHEET 2**

Scale	1:500	@ A1	SLR Project No.	425.065533.00001
Designed	JB	Drawn	Checked	Authorized
Date	14.10.25	Date	14.10.25	Date

Date	14.10.25	Date	14.10.25	Date	14.10.25
Drawing Number	<b>EHUK-VEC-ZZZ-XXX-SK-CR-00084.4</b>			Rev	<b>P01</b>

19/11/2025  
 I:\0652019\WD19103 East Hemel Hempstead Planning Application Drawings\EHUK-VEC-ZZZ-XXX-SK-CR-00084.4\A414 & Green Lane General Arrangement Plan.dwg  
 © Crown copyright and database rights [YR.] Ordnance Survey Licence number XXXXXXXX