


NOTES

1. THE HIGHWAY AUTHORITY IS HERTFORDSHIRE COUNTY COUNCIL EXCEPT FOR THE M1 SLIP ROADS WHERE NATIONAL HIGHWAYS ARE THE HIGHWAY AUTHORITY.
2. ANY DISCREPANCIES ON SITE MUST BE REPORTED TO THE PROJECT MANAGER IMMEDIATELY.
3. ALL WORKS ARE TO BE CARRIED OUT IN ACCORDANCE WITH THE APPROVED CONTRACT DRAWINGS WITHIN APPENDIX 0/4, THE ROADS IN HERTFORDSHIRE: HIGHWAY DESIGN GUIDE AND THE MANUAL OF CONTRACT DOCUMENTS FOR HIGHWAY WORKS (SHW) VOLUME 1 AND SPECIFICATION APPENDICES.

KEY

- PLANNING REDLINE BOUNDARY
- - - DETAILED JUNCTION WITH THE OUTLINE PLANNING APPLICATION BOUNDARY

LOCATION PLAN

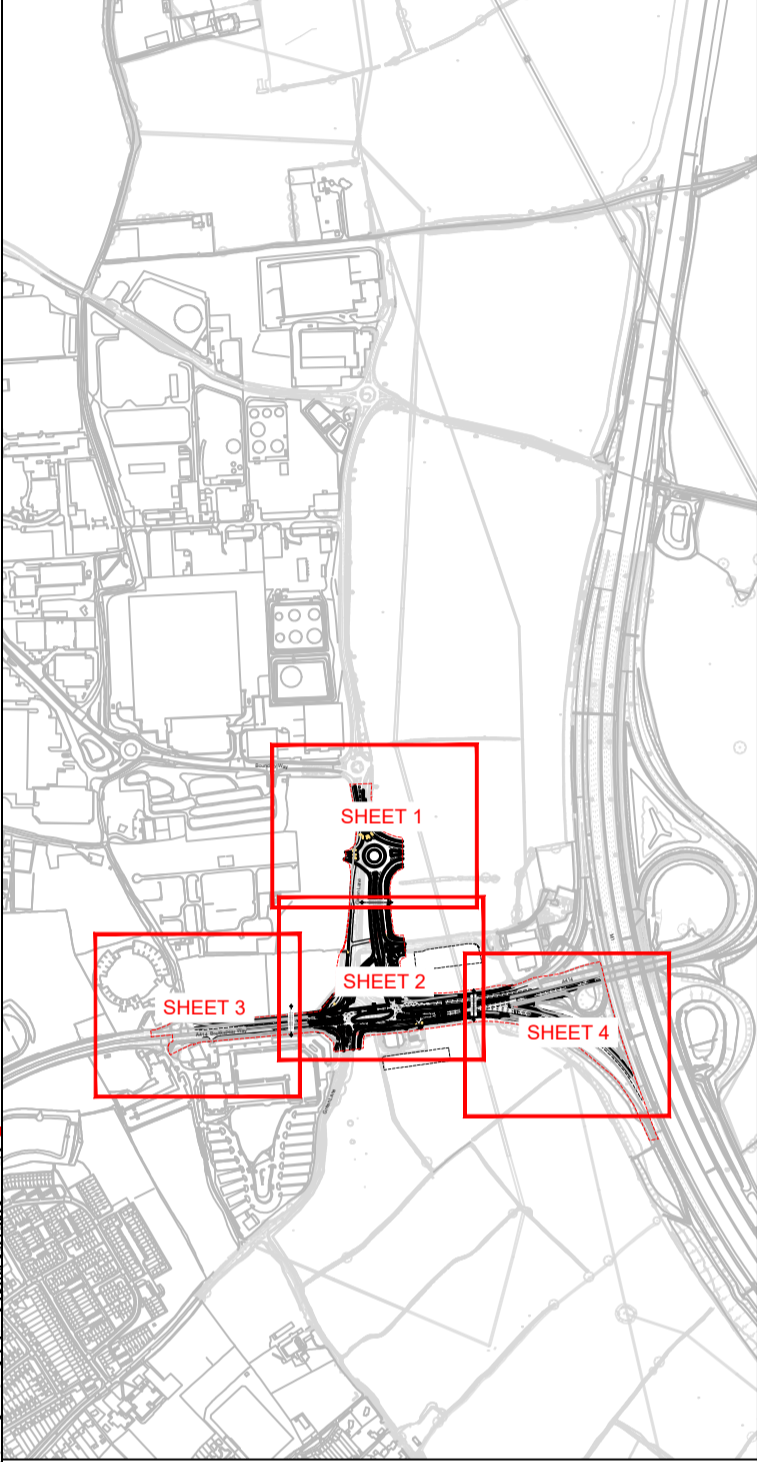

19/11/2025  
I:\0652019\WD19103 East Hemel Hempstead Planning Application Drawings\EHUK-VEC-ZZZ-XXX-SK-CR-00084.3-6 A414 & Green Lane General Arrangement Plan.dwg

SHEET 3

© Crown copyright and database rights [YR.] Ordnance Survey Licence number XXXXXXXX

EXTENT OF EARTHWORKS TO BE REVIEWED. POTENTIAL RETAINING WALL TO BE INSTALLED AT BACK OF FOOTWAY

SHARED USE ROUTE TO TIE INTO EXISTING

SHARED USE ROUTE


REFER TO SHEET 2

SHARED USE ROUTE

UNCONTROLLED CROSSING WITH BLISTER TACTILE PAVING

EXISTING BUS STOP TO BE RELOCATED

SHARED USE ROUTE TO TIE INTO EXISTING

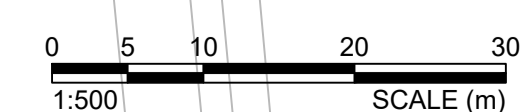

P01	FIRST ISSUE	24.10.25	JB	NL	AB
Rev	Amendments	Date	By	Chk	Auth



www.slrconsulting.com

Drawing Status & Suitability Code  
FOR PLANNING SUBMISSION S2

Client  
THE CROWN ESTATE

Project  
EAST HEMEL HEMPSTEAD

Drawing Title  
DETAILED PLANNING - A414 / GREEN LANE  
GENERAL ARRANGEMENT PLAN, SHEET 3

Scale	1:500	@ A1	SLR Project No.	425.065533.00001			
Designed	JB	Drawn	JB	Checked	NL	Authorised	AB
Date	14.10.25	Date	14.10.25	Date	14.10.25	Date	14.10.25

Drawing Number  
EHUK-VEC-ZZZ-XXX-SK-CR-00084.5 P01

© This drawing and its contents are the copyright of SLR Consulting Ltd and may not be reproduced or amended except by prior written permission. SLR Consulting Ltd accepts no liability for any amendments made by other persons.