


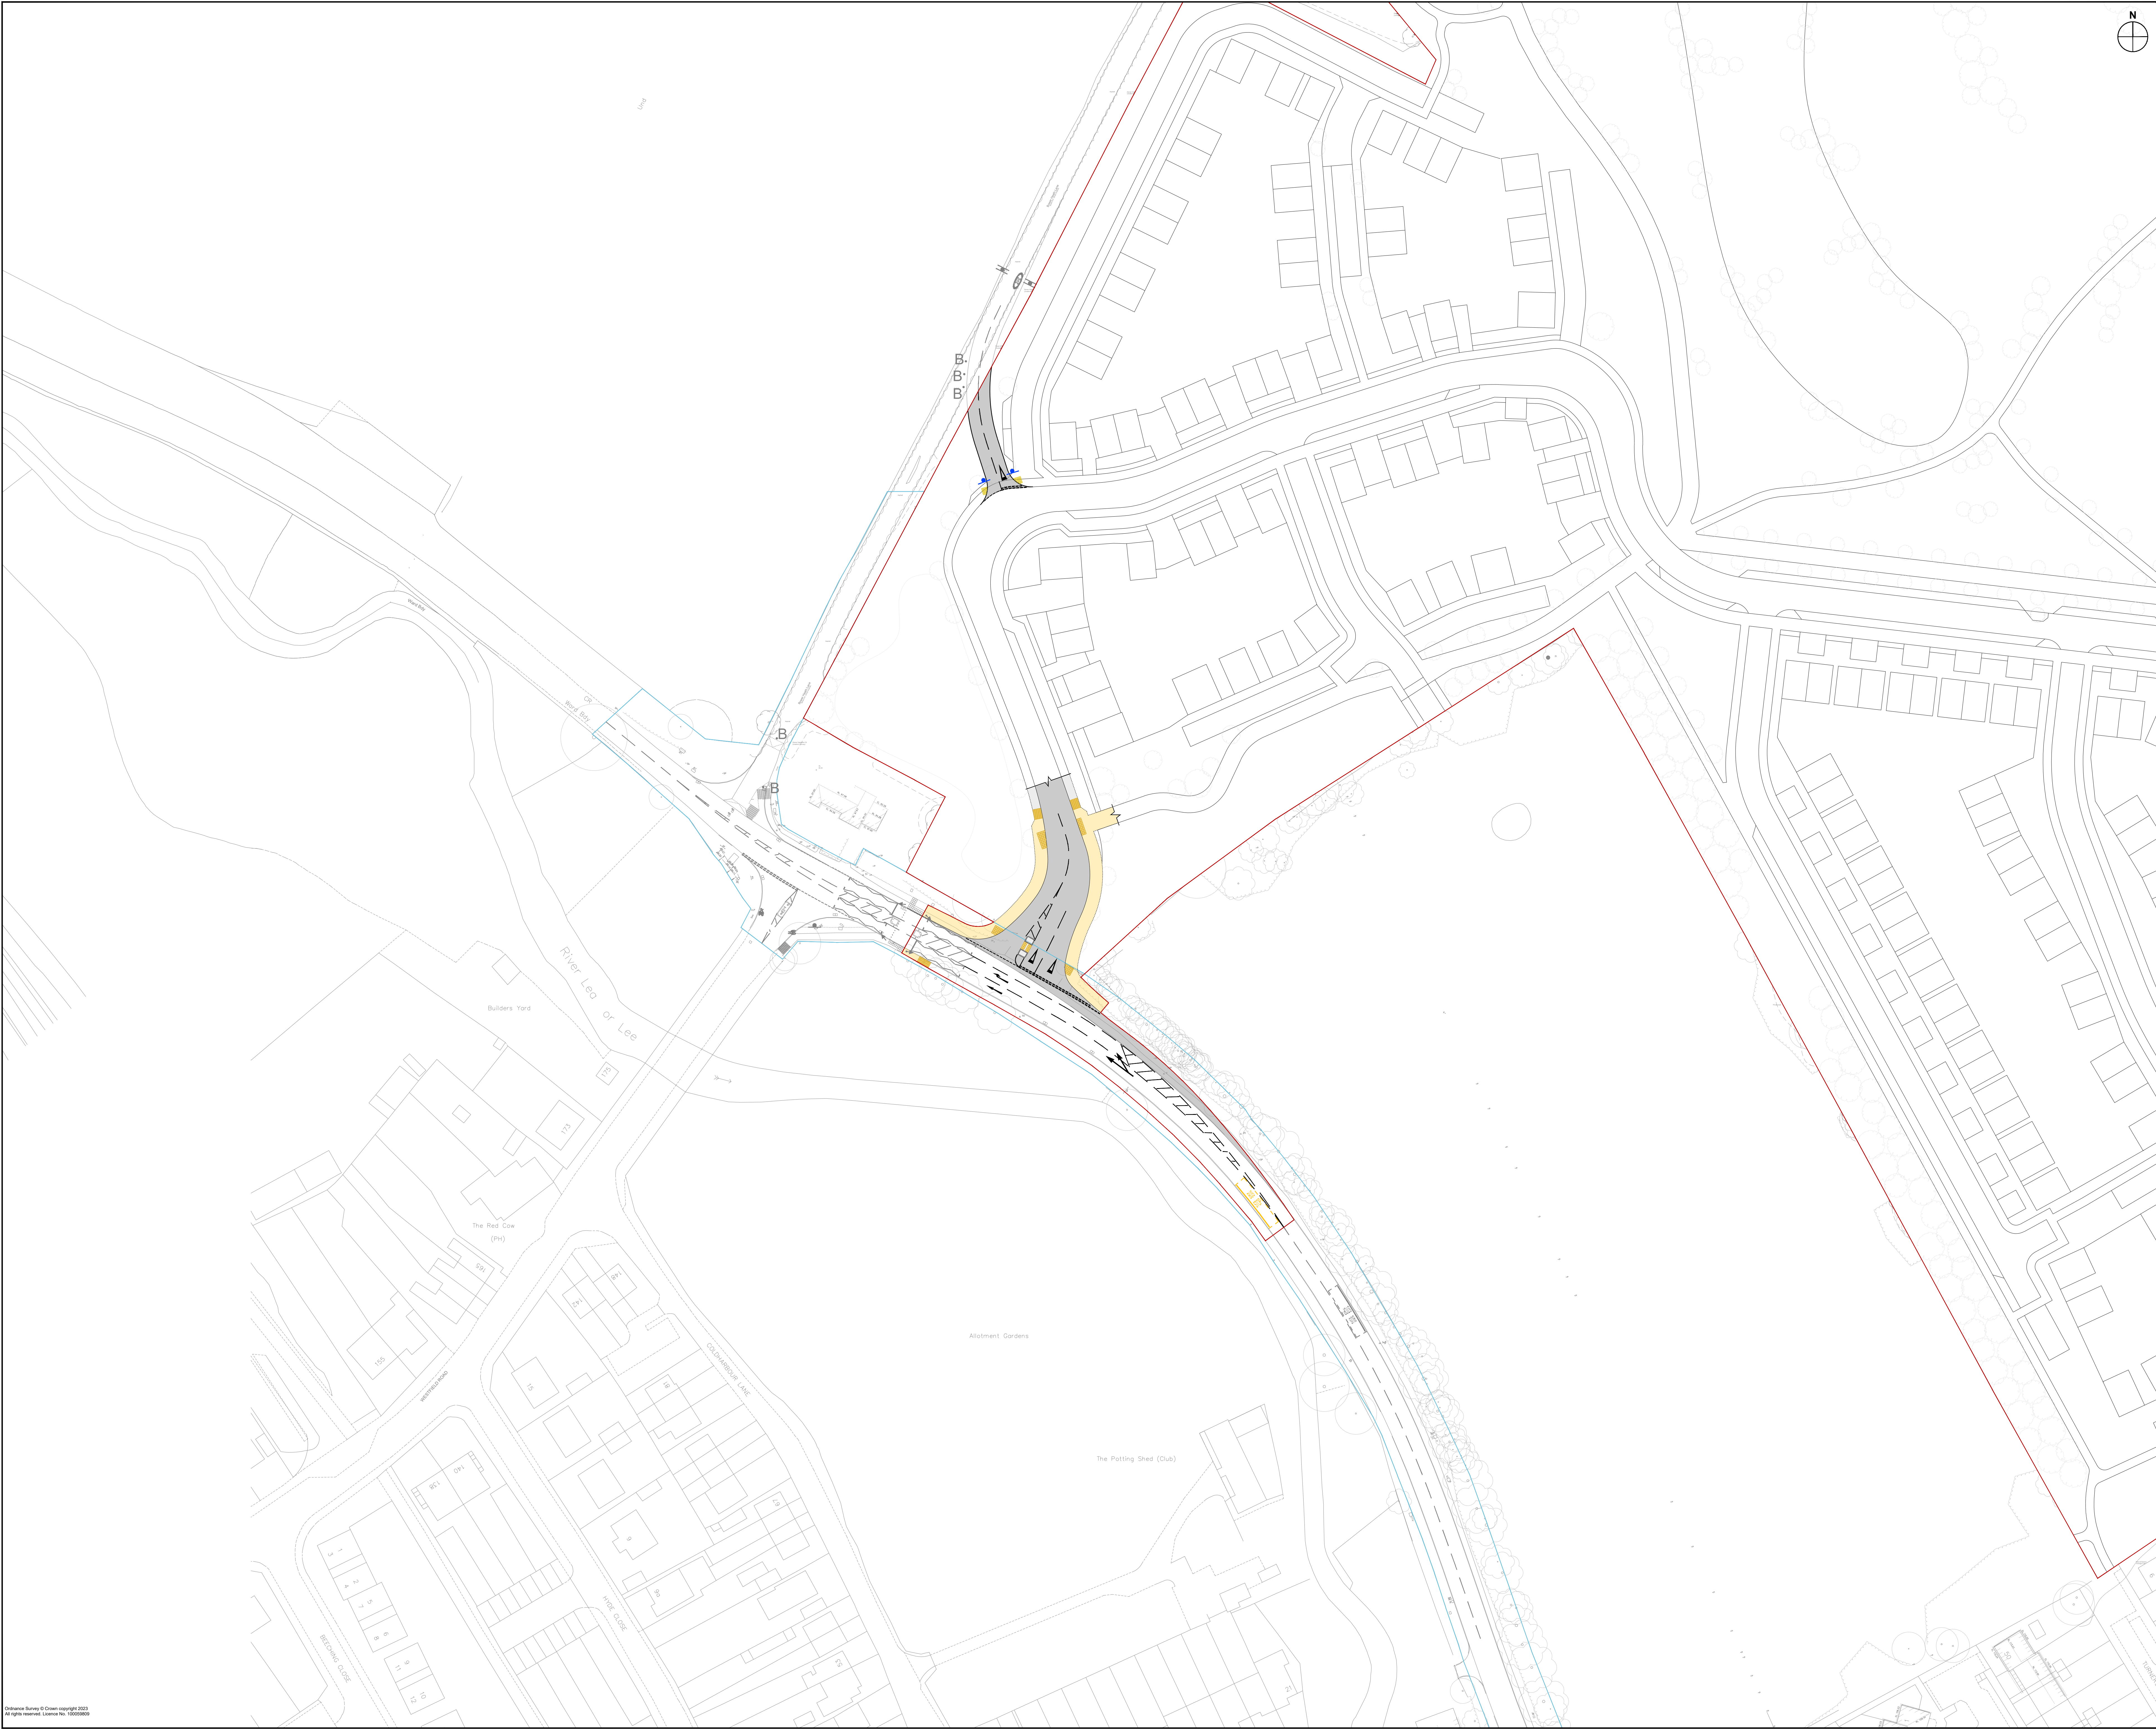

N

1. This is not a construction drawing and is intended for illustrative purposes only.

2. White lining is indicative only.

3. Proposed site layout is based on: C6017 Masterplan Rev F

Key

Proposed carriageway

Proposed footway

Proposed shared use route

Proposed bridleway

Proposed verge / landscaping

Proposed sign & post

Proposed traffic signal

Proposed buff tactile paving

Proposed red tactile paving

Extent of highway boundary

Site boundary

REV	DETAILS	DRAWN	CHECKED	DATE
STATUS: FOR APPROVAL				
CLIENT: Crest Strategic Projects				
PROJECT: Lower Luton Road, Harpenden				
DRAWING TITLE: Works To Be Delivered Within Red Line Boundary				
SCALES: 1:500 at A0				
DRAWN:	JB	CHECKED:	TD	DATE: 03.02.2026
DRAWING NUMBER: 141499/PD02				
REVISION:				

SLR