



NOTES


1. THE HIGHWAY AUTHORITY IS HERTFORDSHIRE COUNTY COUNCIL EXCEPT FOR THE M1 SLIP ROADS WHERE NATIONAL HIGHWAYS ARE THE HIGHWAY AUTHORITY.
2. ANY DISCREPANCIES ON SITE MUST BE REPORTED TO THE PROJECT MANAGER IMMEDIATELY.
3. ALL WORKS ARE TO BE CARRIED OUT IN ACCORDANCE WITH THE APPROVED CONTRACT DRAWINGS WITHIN APPENDIX 0/4, THE ROADS IN HERTFORDSHIRE: HIGHWAY DESIGN GUIDE AND THE MANUAL OF CONTRACT DOCUMENTS FOR HIGHWAY WORKS (SHW) VOLUME 1 AND SPECIFICATION APPENDICES.

KEY

- PLANNING REDLINE BOUNDARY
- - - DETAILED JUNCTION WITH THE OUTLINE PLANNING APPLICATION BOUNDARY

VISIBILITY TO CD 109 & CD 123

- - - FORWARD VISIBILITY (40mph) TO PRIMARY SIGNAL HEAD (SSD)
- ▭ INTERVISIBILITY ZONE

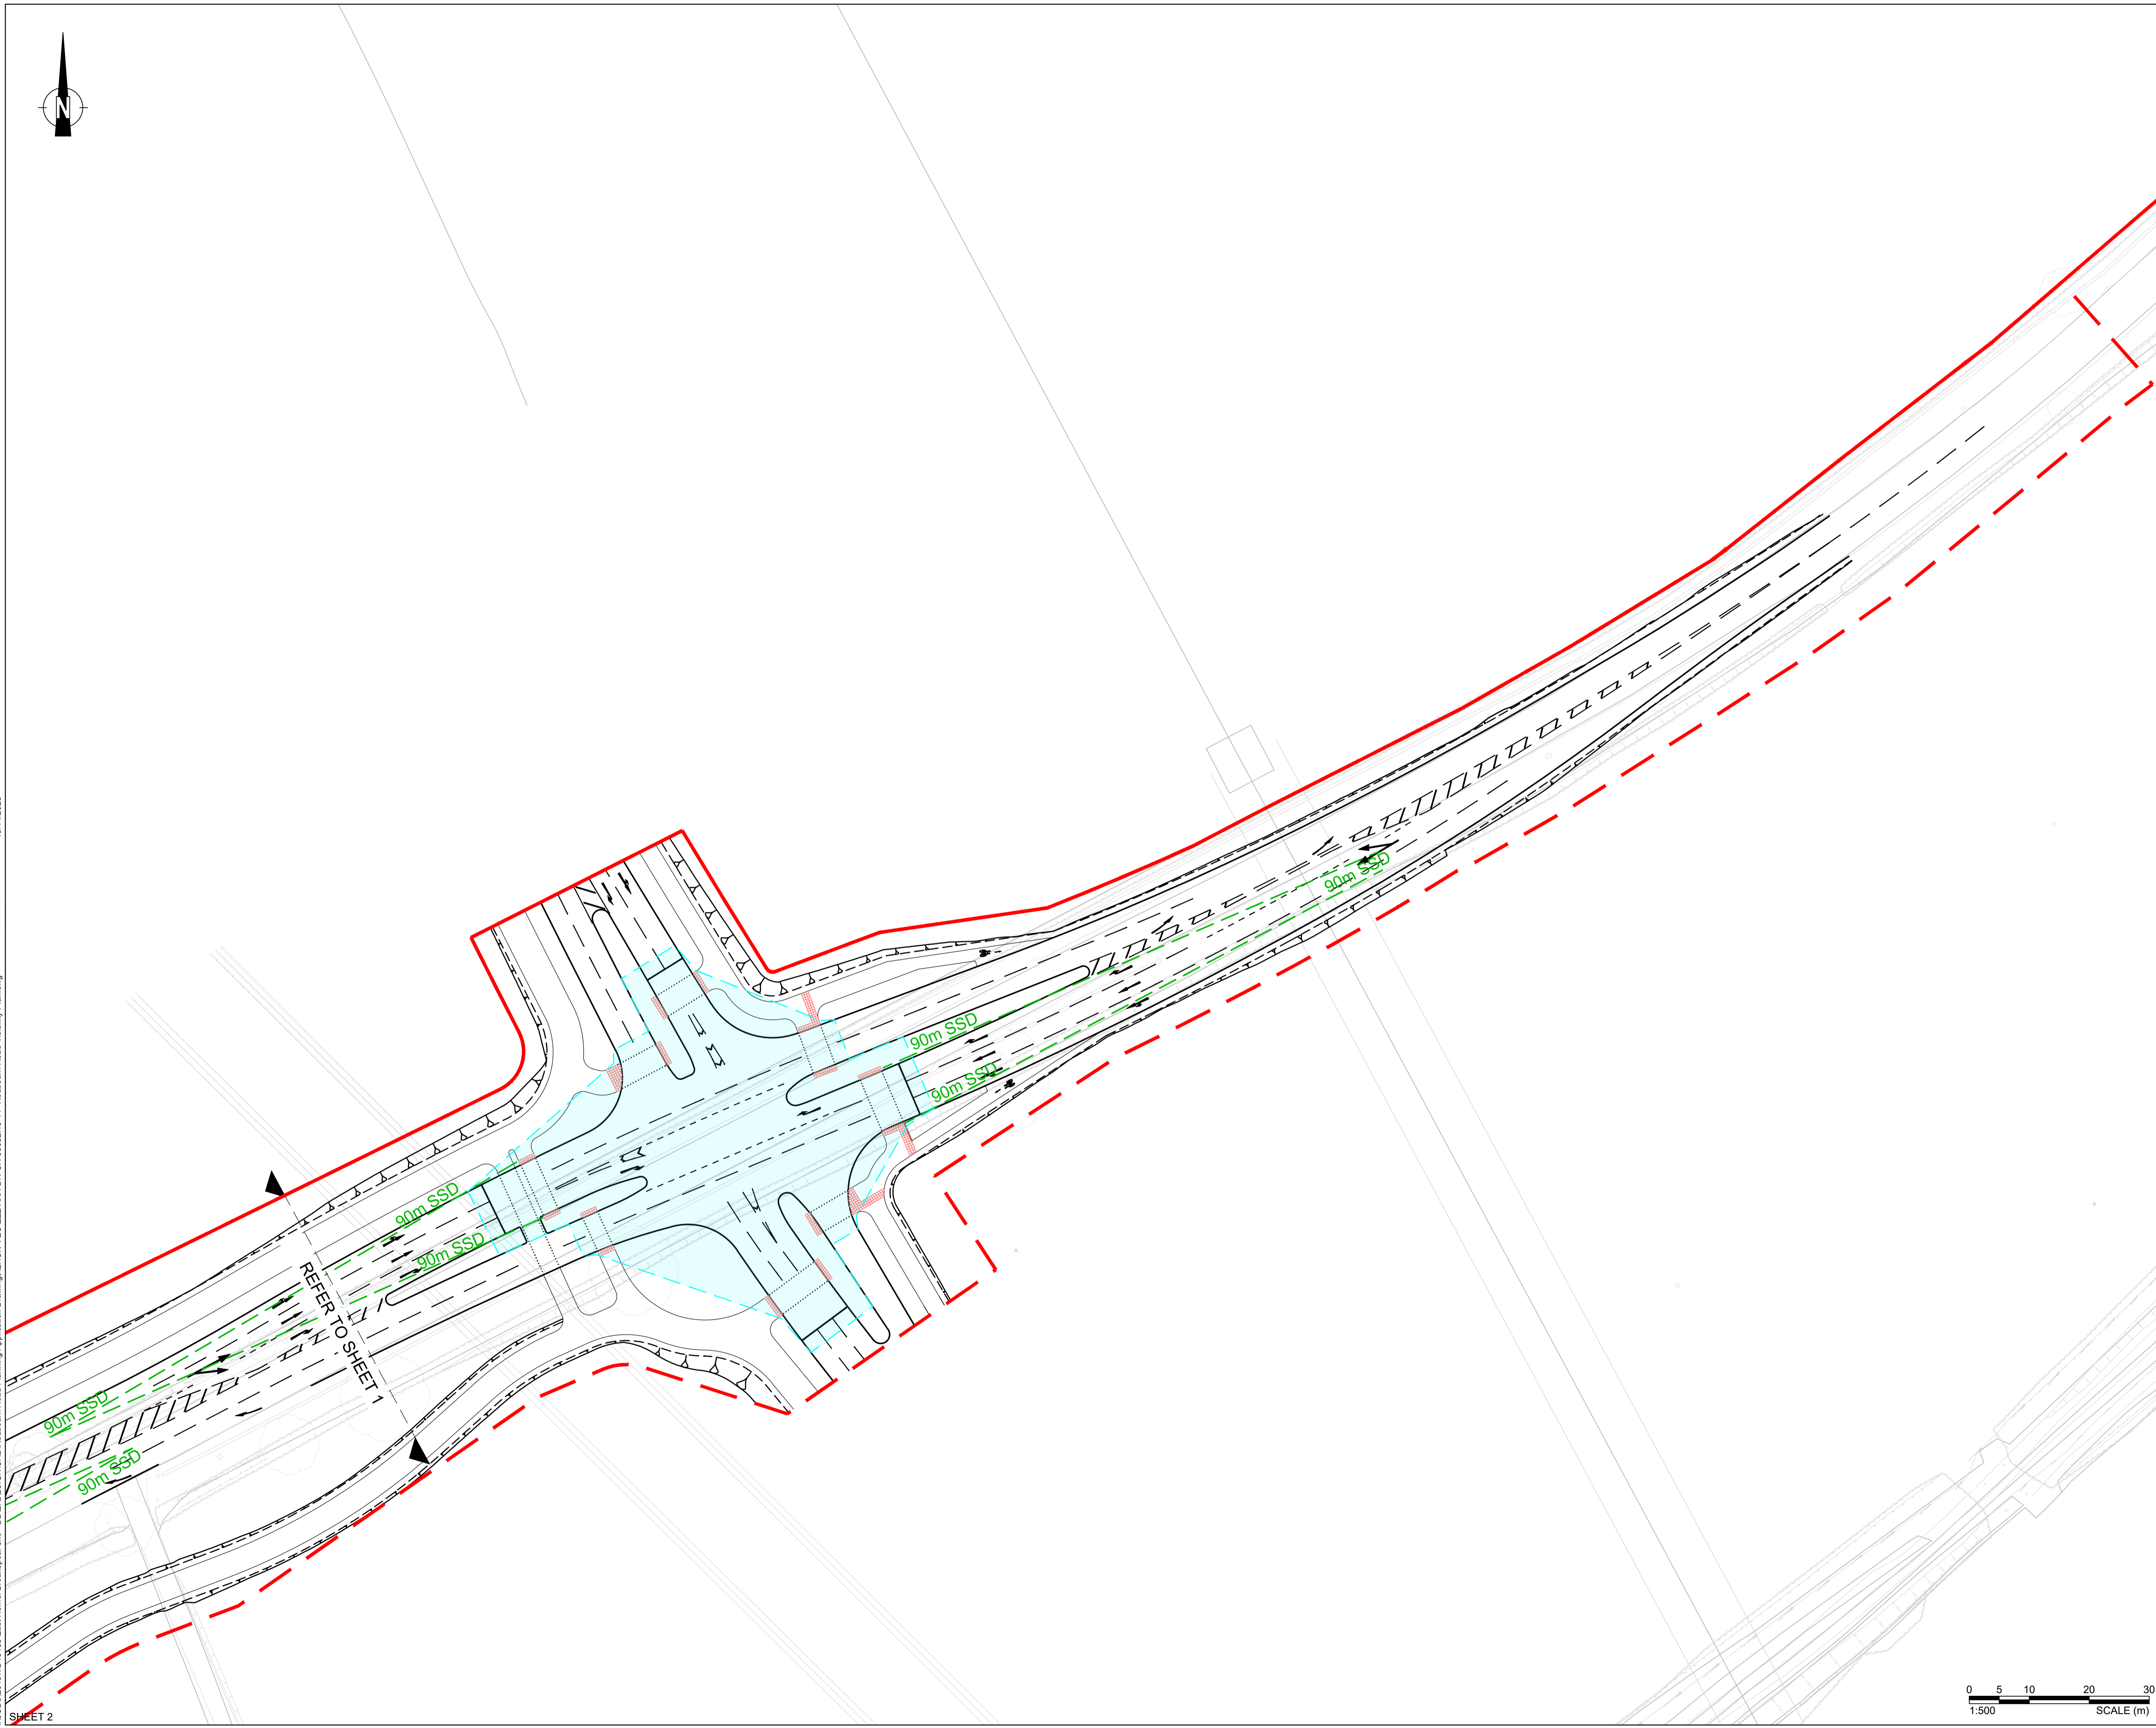

P01	FIRST ISSUE	07.11.25	JB	NL	AB
Rev	Amendments	Date	By	Chk	Auth



www.slrconsulting.com

Drawing Status & Suitability Code	S2
FOR PLANNING SUBMISSION	

Client	THE CROWN ESTATE
Project	EAST HEMEL HEMPSTEAD

Drawing Title	DETAILED PLANNING - REDBOURN ROAD VISIBILITY PLAN, SHEET 2
---------------	--

Scale	1:500	@ A1	SLR Project No.	425.065533.00001
-------	-------	------	-----------------	------------------

Designed	Drawn	Checked	Authorised
JB	JB	NL	AB
Date	Date	Date	Date
14.10.25	14.10.25	14.10.25	14.10.25

Drawing Number	Rev
EHUK-VEC-ZZZ-SK-CR-00082.11	P01

