


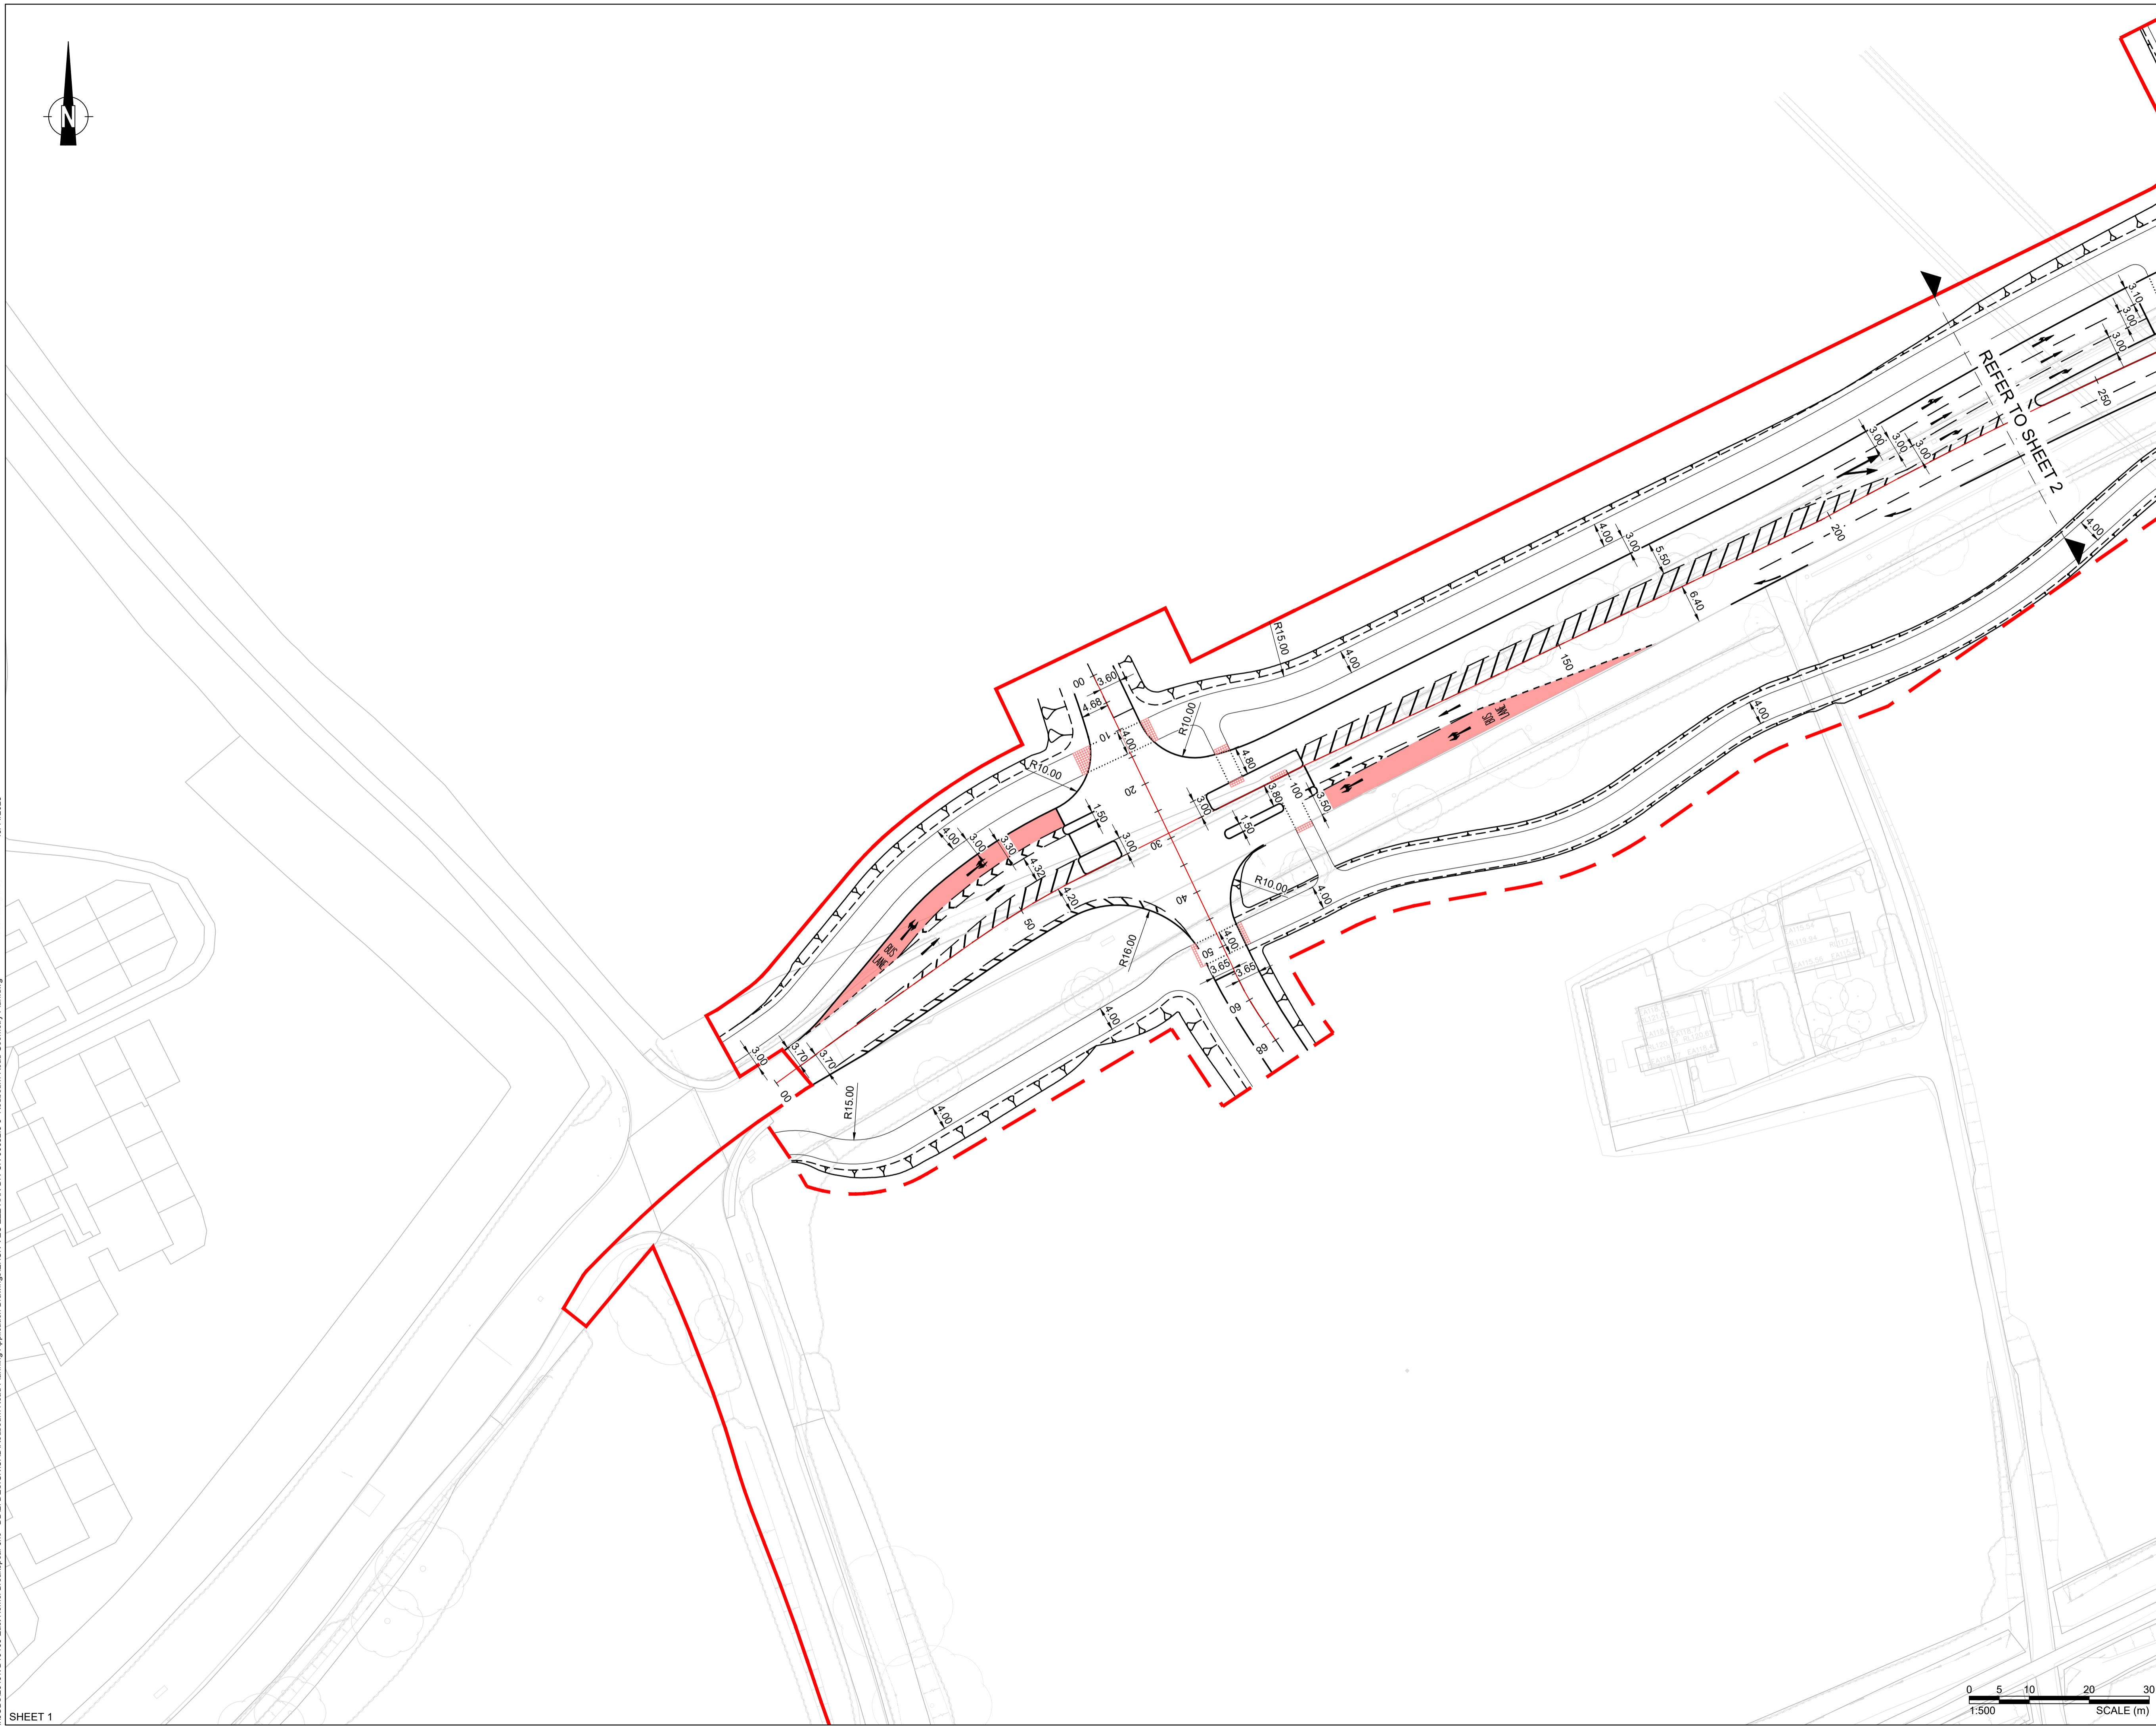

- NOTES**
1. THE HIGHWAY AUTHORITY IS HERTFORDSHIRE COUNTY COUNCIL EXCEPT FOR THE M1 SLIP ROADS WHERE NATIONAL HIGHWAYS ARE THE HIGHWAY AUTHORITY.
  2. ANY DISCREPANCIES ON SITE MUST BE REPORTED TO THE PROJECT MANAGER IMMEDIATELY.
  3. ALL WORKS ARE TO BE CARRIED OUT IN ACCORDANCE WITH THE APPROVED CONTRACT DRAWINGS WITHIN APPENDIX 0/4, THE ROADS IN HERTFORDSHIRE: HIGHWAY DESIGN GUIDE AND THE MANUAL OF CONTRACT DOCUMENTS FOR HIGHWAY WORKS (SHW) VOLUME 1 AND SPECIFICATION APPENDICES.

- KEY**
- PLANNING REDLINE BOUNDARY
  - - - DETAILED JUNCTION WITH THE OUTLINE PLANNING APPLICATION BOUNDARY



|     |             |          |    |     |      |
|-----|-------------|----------|----|-----|------|
| P01 | FIRST ISSUE | 24.10.25 | JB | NL  | AB   |
| Rev | Amendments  | Date     | By | Chk | Auth |



Drawing Status & Suitability Code  
**FOR PLANNING SUBMISSION S2**

Client  
**THE CROWN ESTATE**

Project  
**EAST HEMEL HEMPSTEAD**

Drawing Title  
**DETAILED PLANNING - REDBOURN ROAD  
 GEOMETRY PLAN, SHEET 1**

Scale  
**1:500 @ A1** SLR Project No.  
**425.065533.00001**

|                         |                         |                         |                         |
|-------------------------|-------------------------|-------------------------|-------------------------|
| Designed<br><b>JB</b>   | Drawn<br><b>JB</b>      | Checked<br><b>NL</b>    | Authorised<br><b>AB</b> |
| Date<br><b>14.10.25</b> | Date<br><b>14.10.25</b> | Date<br><b>14.10.25</b> | Date<br><b>14.10.25</b> |

Drawing Number  
**EHUK-VEC-ZZZ-XXX-SK-CR-00082.5** Rev  
**P01**

