




NOTES

1. THE HIGHWAY AUTHORITY IS HERTFORDSHIRE COUNTY COUNCIL EXCEPT FOR THE M1 SLIP ROADS WHERE NATIONAL HIGHWAYS ARE THE HIGHWAY AUTHORITY.
2. ANY DISCREPANCIES ON SITE MUST BE REPORTED TO THE PROJECT MANAGER IMMEDIATELY.
3. ALL WORKS ARE TO BE CARRIED OUT IN ACCORDANCE WITH THE APPROVED CONTRACT DRAWINGS WITHIN APPENDIX 0/4, THE ROADS IN HERTFORDSHIRE: HIGHWAY DESIGN GUIDE AND THE MANUAL OF CONTRACT DOCUMENTS FOR HIGHWAY WORKS (SHW) VOLUME 1 AND SPECIFICATION APPENDICES.

KEY

- PLANNING REDLINE BOUNDARY
- - - DETAILED JUNCTION WITH THE OUTLINE PLANNING APPLICATION BOUNDARY

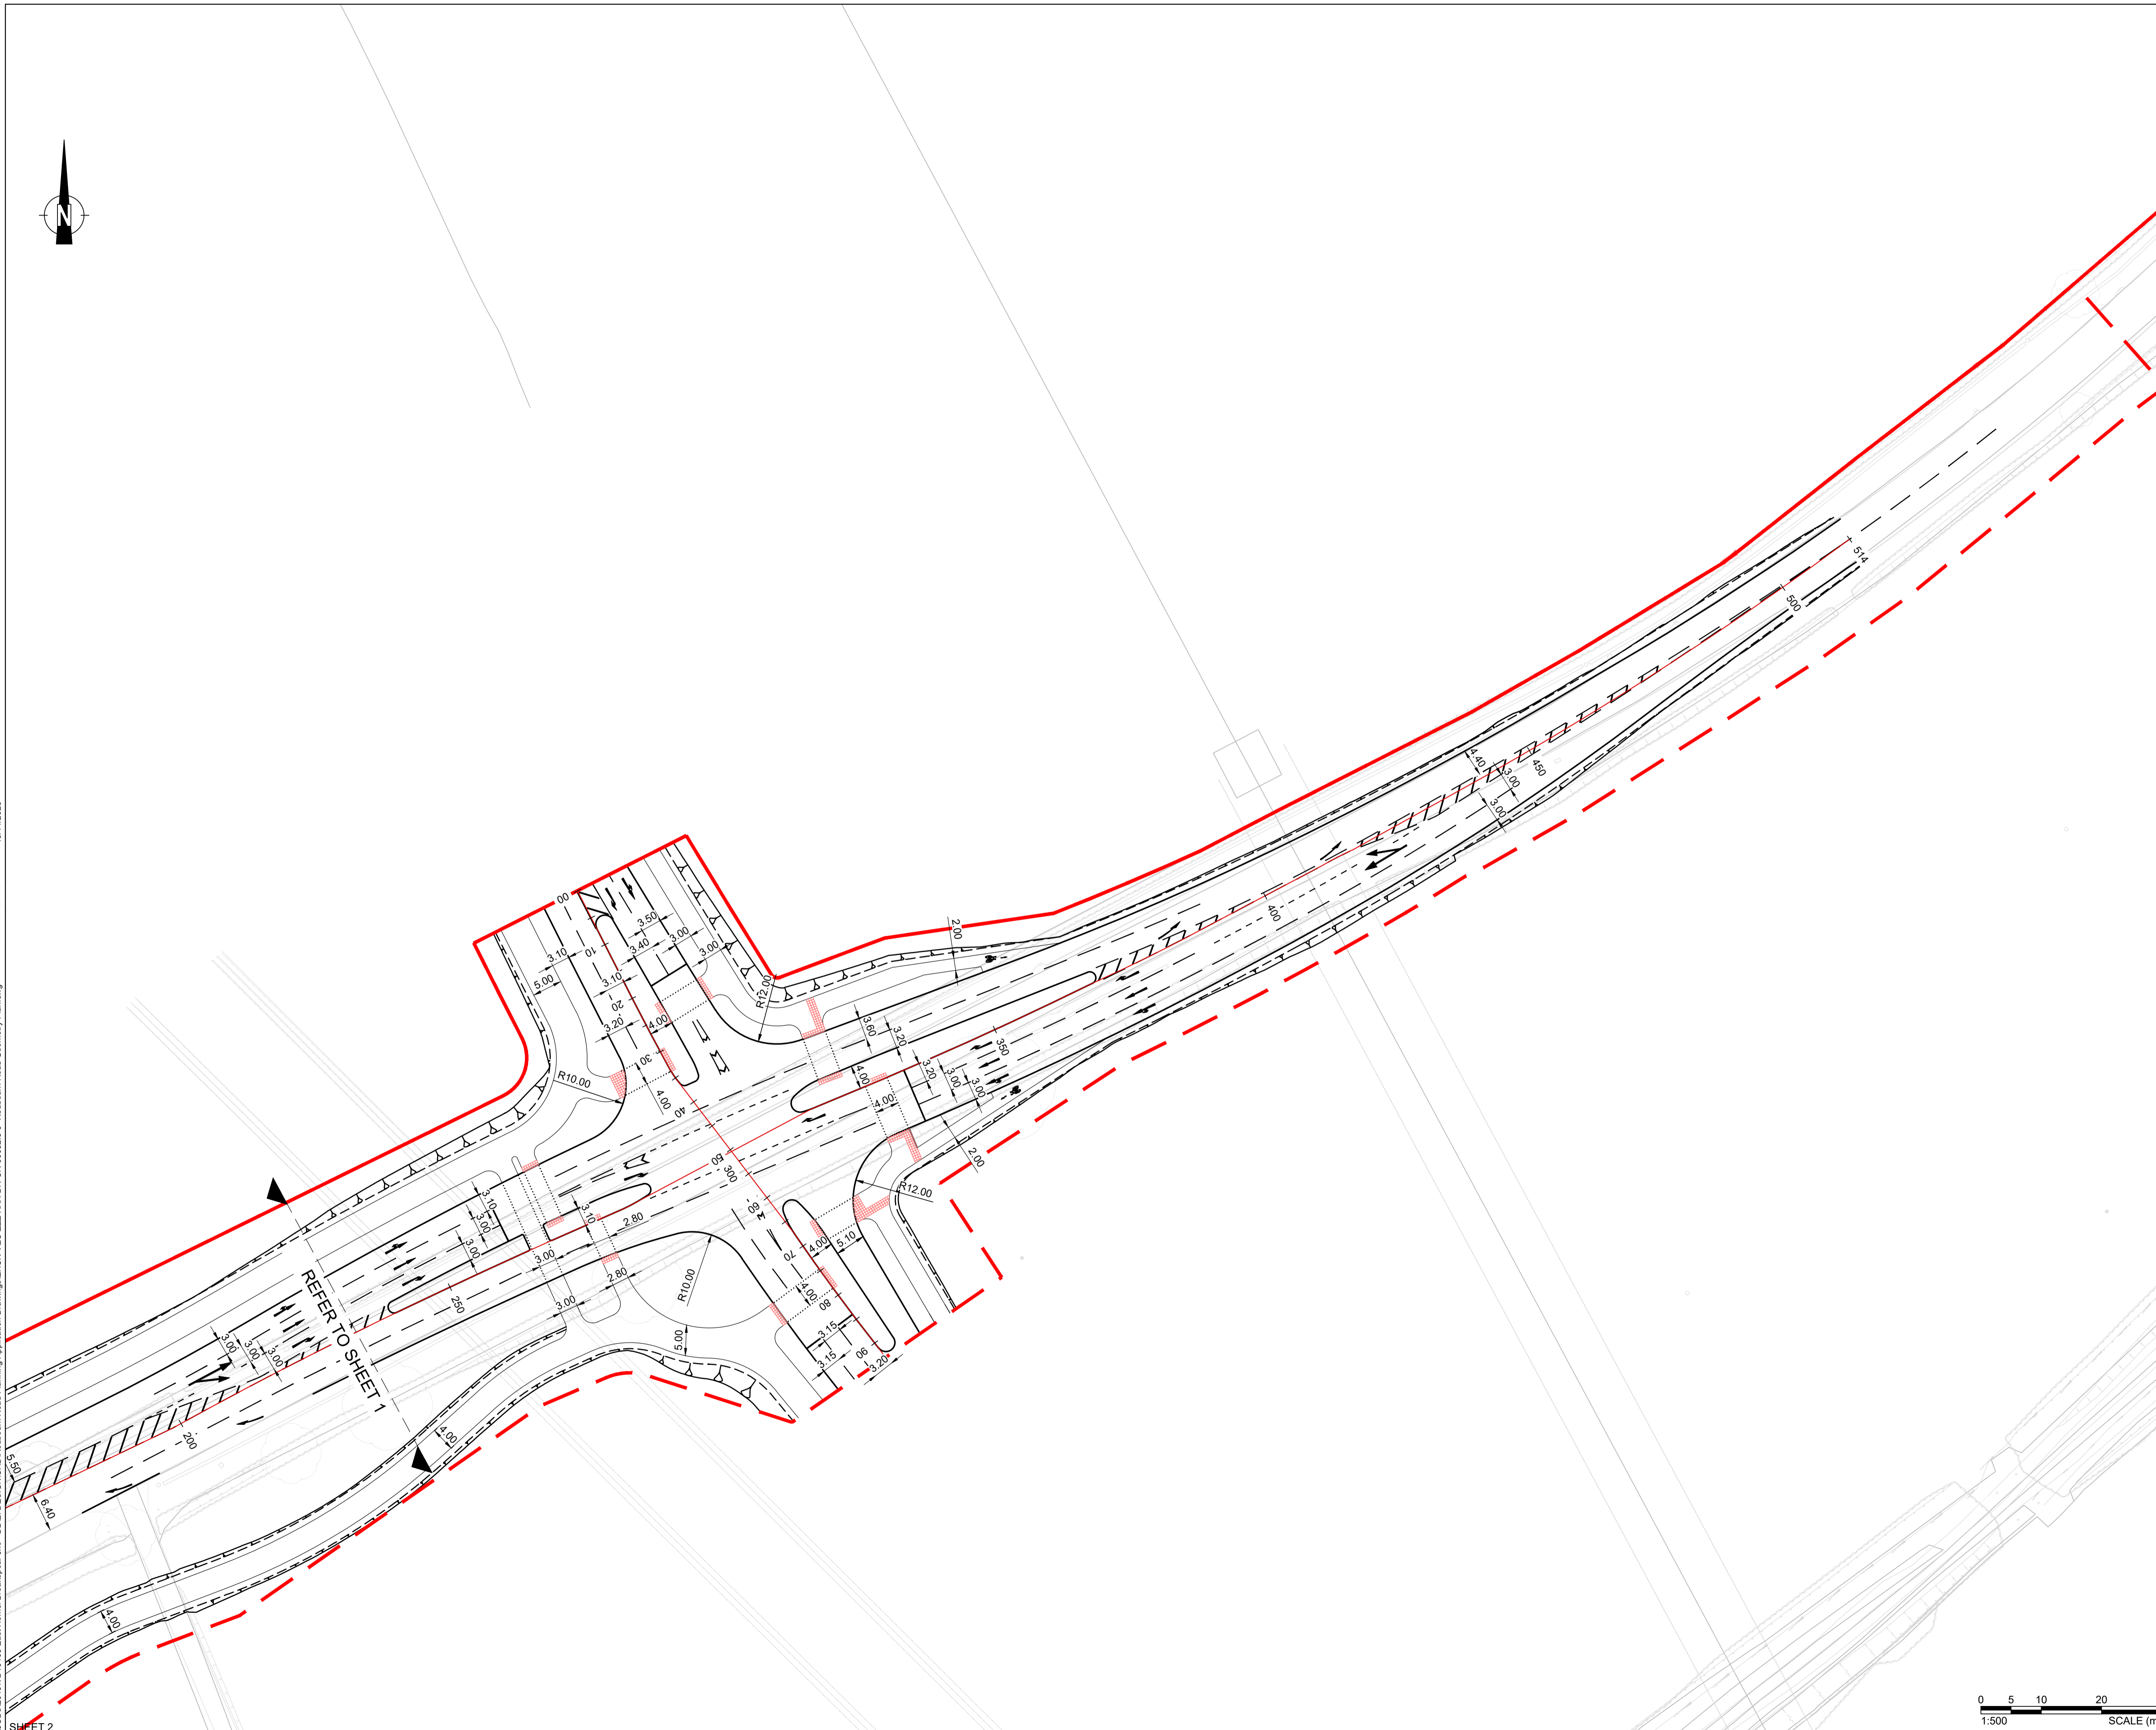

REFER TO SHEET 1

P01	FIRST ISSUE	24.10.25	JB	NL	AB
Rev	Amendments	Date	By	Chk	Auth



www.slrconsulting.com

FOR PLANNING SUBMISSION S2

Client  
THE CROWN ESTATE

Project  
EAST HEMEL HEMPSTEAD

Drawing Title  
DETAILED PLANNING - REDBOURN ROAD  
GEOMETRY PLAN, SHEET 2

Scale	1:500	@ A1	SLR Project No.	425.065533.00001
-------	-------	------	-----------------	------------------

Designed	Drawn	Checked	Authorised
JB	JB	NL	AB
Date	Date	Date	Date
14.10.25	14.10.25	14.10.25	14.10.25

Drawing Number	Rev
EHUK-VEC-ZZZ-XXX-SK-CR-00082.6	P01

