


REFER TO SHEET 1

NOTES

1. THE HIGHWAY AUTHORITY IS HERTFORDSHIRE COUNTY COUNCIL EXCEPT FOR THE M1 SLIP ROADS WHERE NATIONAL HIGHWAYS ARE THE HIGHWAY AUTHORITY.
2. ANY DISCREPANCIES ON SITE MUST BE REPORTED TO THE PROJECT MANAGER IMMEDIATELY.
3. ALL WORKS ARE TO BE CARRIED OUT IN ACCORDANCE WITH THE APPROVED CONTRACT DRAWINGS WITHIN APPENDIX 0/4, THE ROADS IN HERTFORDSHIRE: HIGHWAY DESIGN GUIDE AND THE MANUAL OF CONTRACT DOCUMENTS FOR HIGHWAY WORKS (SHW) VOLUME 1 AND SPECIFICATION APPENDICES.

KEY

- PLANNING REDLINE BOUNDARY
- DETAILED JUNCTION WITH THE OUTLINE PLANNING APPLICATION BOUNDARY
- VISIBILITY TO CD 109 & CD 123
- FORWARD VISIBILITY TO PRIMARY SIGNAL HEAD (SSD)
- JUNCTION VISIBILITY (SSD)
- VISIBILITY LIMIT (SSD)
- VISIBILITY TO CD 116
- VISIBILITY ON APPROACH (SSD)
- FORWARD VISIBILITY AT ENTRY
- CIRCULATORY VISIBILITY
- EXIT VISIBILITY
- INTERVISIBILITY ZONE

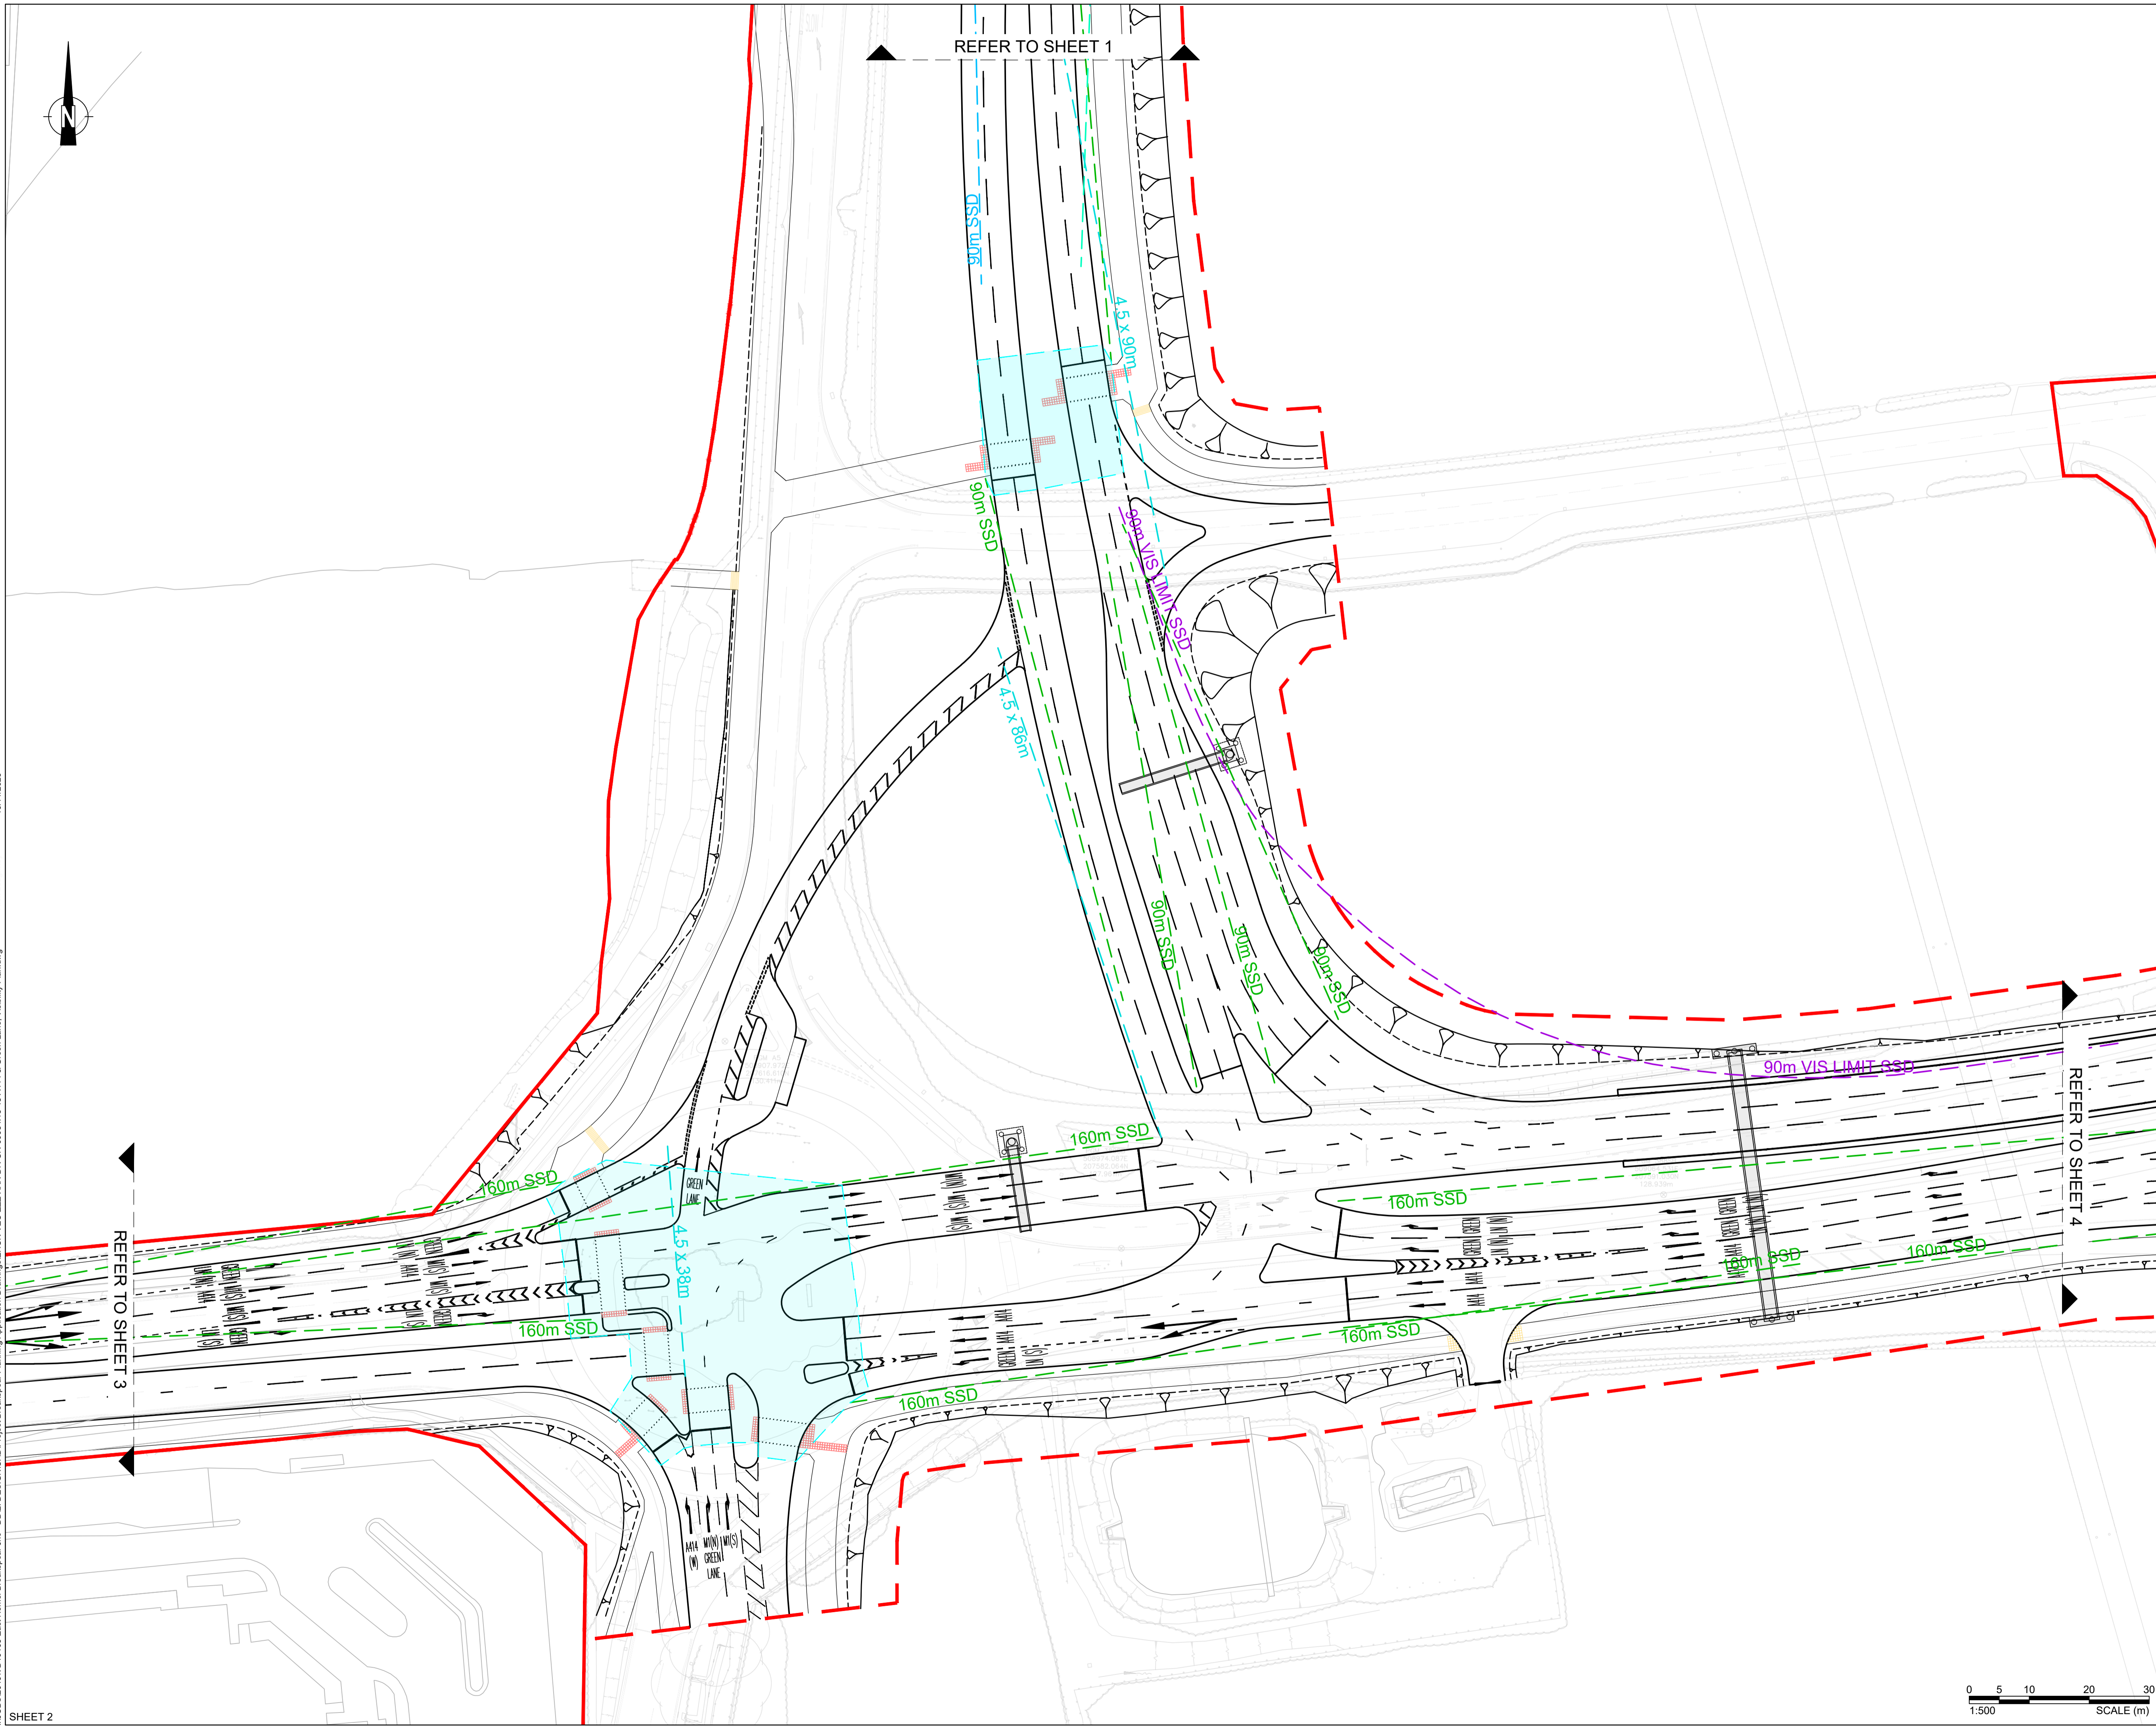

REFER TO SHEET 3

REFER TO SHEET 4

P01	FIRST ISSUE	07.11.25	JB	NL	AB
Rev	Amendments	Date	By	Chk	Auth



www.slrconsulting.com


Drawing Status & Suitability Code FOR PLANNING SUBMISSION S2

Client THE CROWN ESTATE

Project EAST HEMEL HEMPSTEAD

Drawing Title DETAILED PLANNING - A414 / GREEN LANE VISIBILITY PLAN, SHEET 2

Scale	1:500	@ A1	SLR Project No.	425.065533.00001			
Designed	JB	Drawn	JB	Checked	NL	Authorised	AB
Date	14.10.25	Date	14.10.25	Date	14.10.25	Date	14.10.25

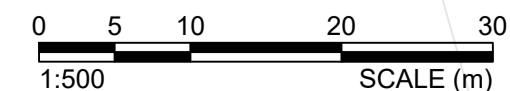

Drawing Number: EHUK-VEC-ZZZ-SK-CR-00084.16

Rev P01