


34X-RD01-CL1A - LONGSECTION (PART 2)
SCALE: H 1:500, V 1:100. DATUM: 125.000

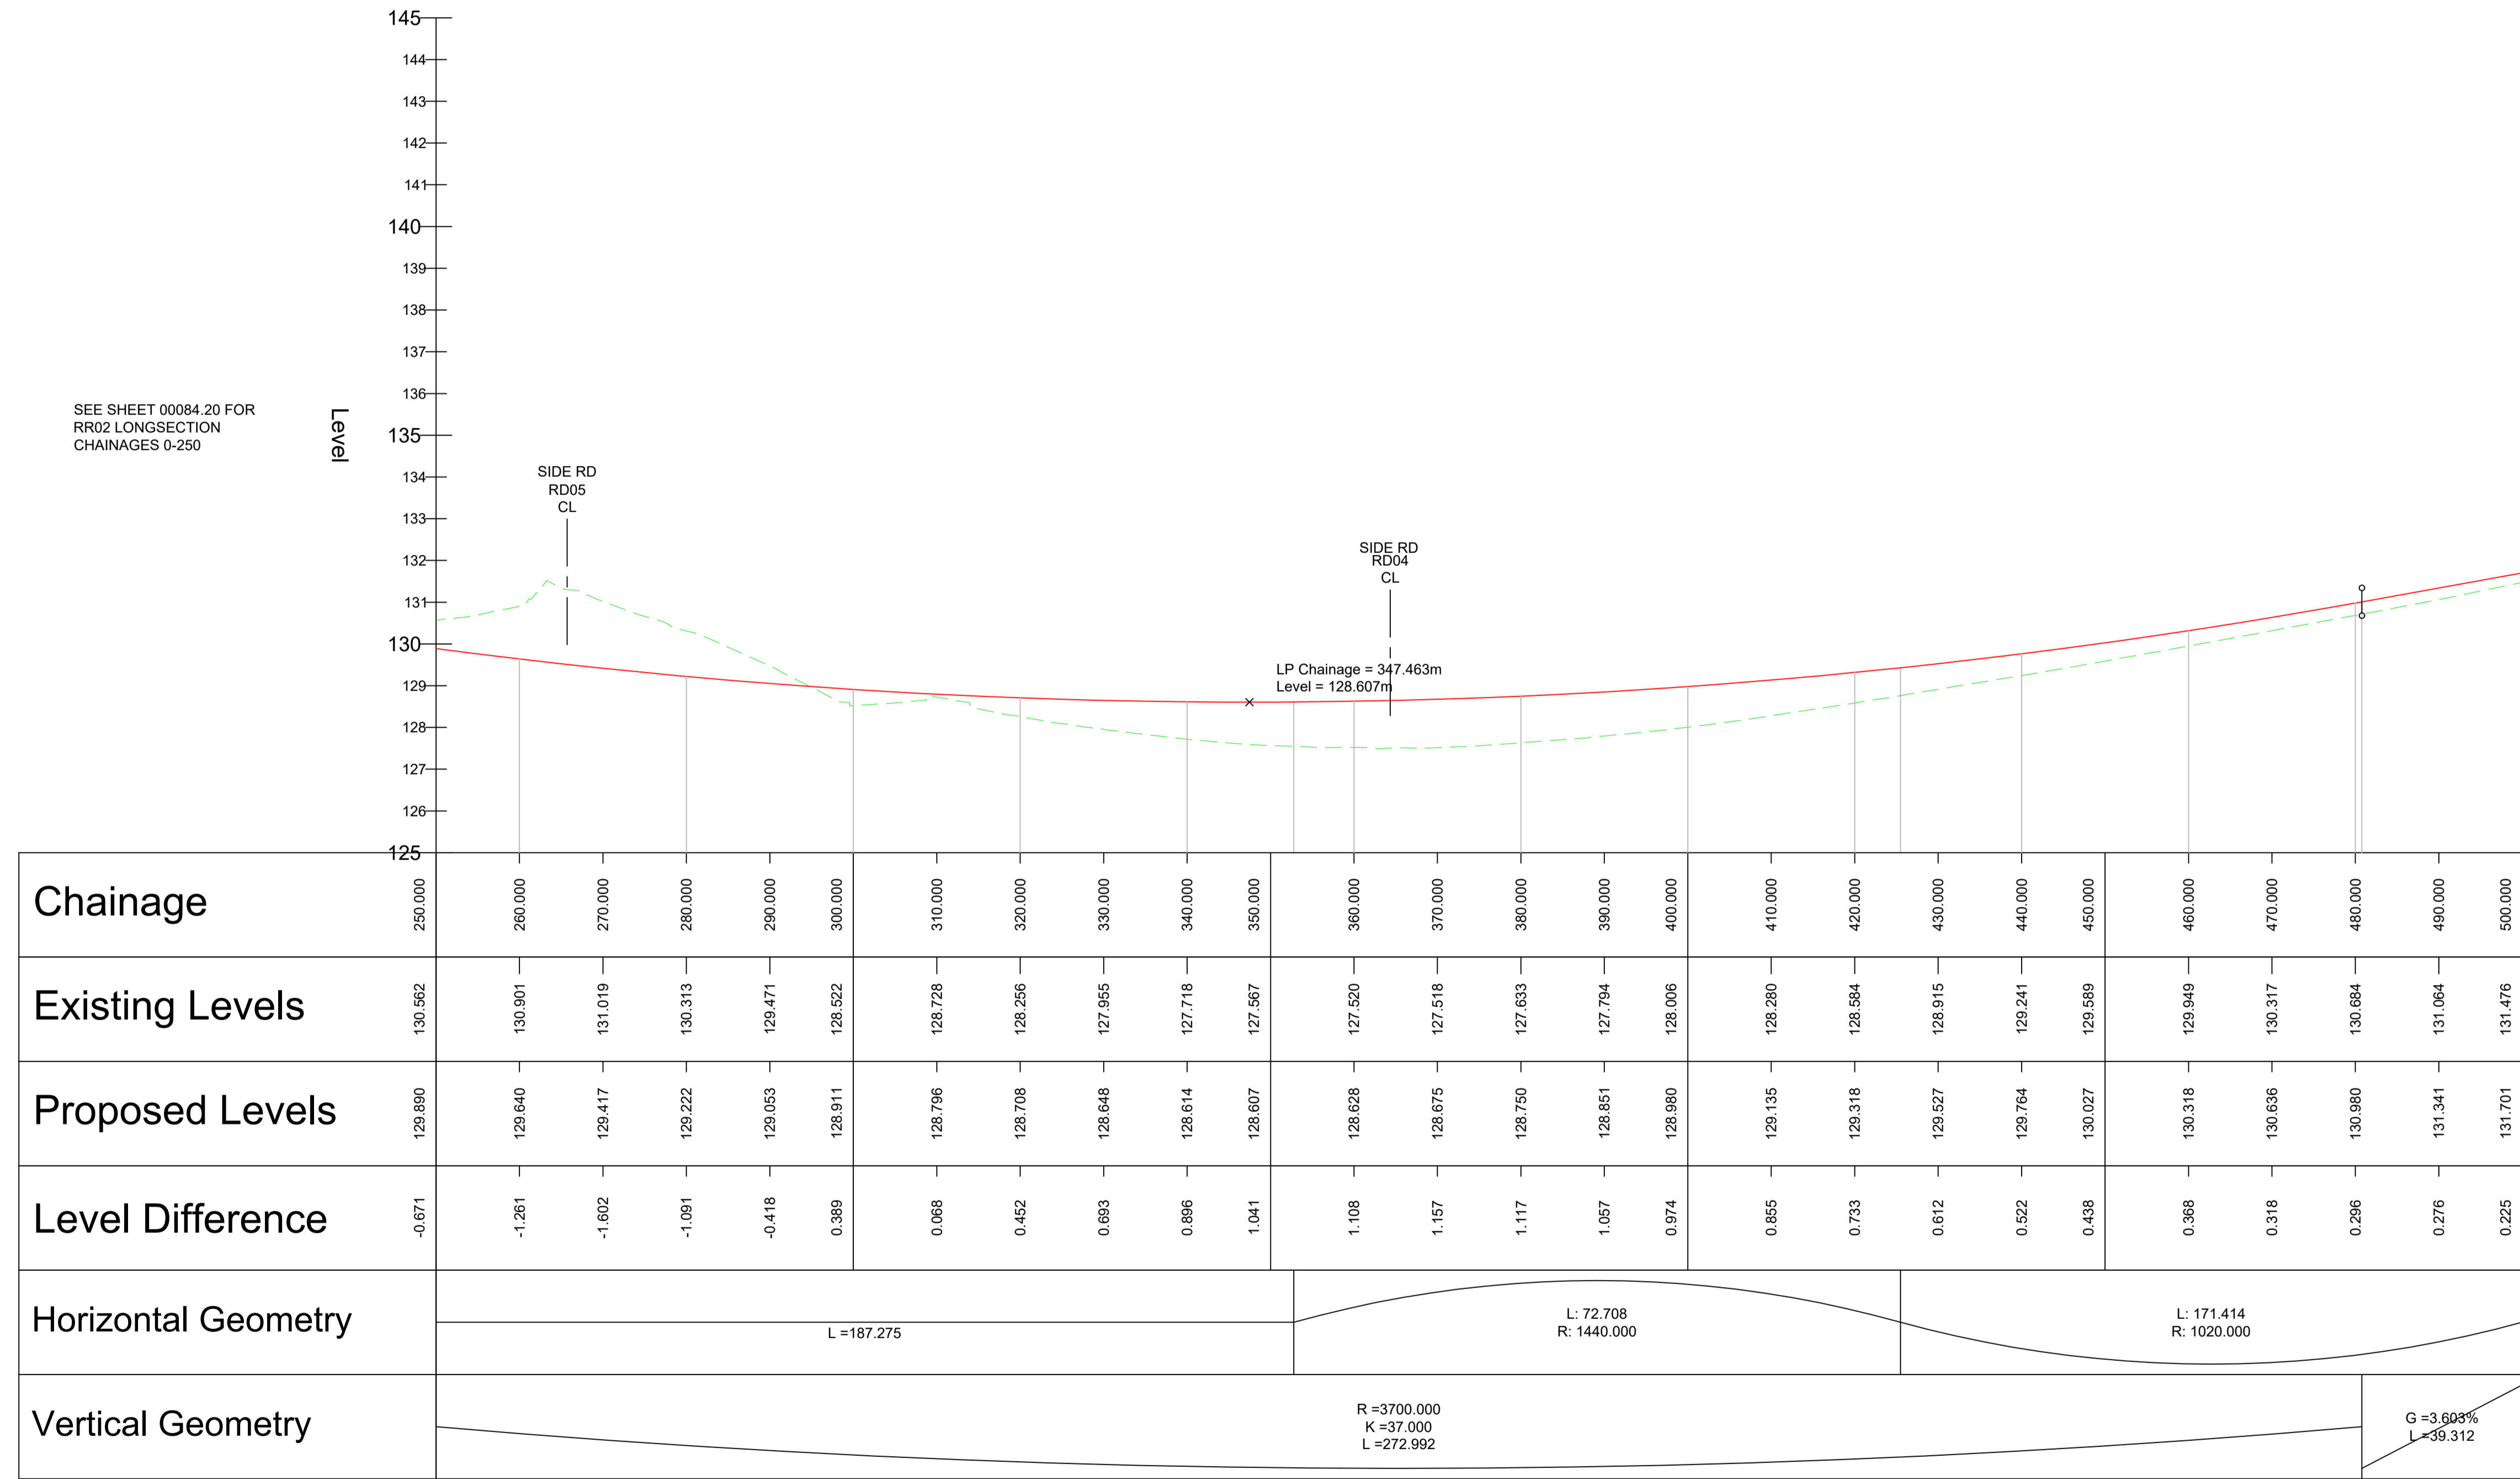

SEE SHEET 00084.20 FOR
RR02 LONGSECTION
CHAINAGES 0-250

SEE SHEET 00084.22 FOR
RR02 LONGSECTION
CHAINAGES 500-720

- NOTES
1. THE HIGHWAY AUTHORITY IS HERTFORDSHIRE COUNTY COUNCIL EXCEPT FOR THE M1 SLIP ROADS WHERE NATIONAL HIGHWAYS ARE THE HIGHWAY AUTHORITY.
 2. ANY DISCREPANCIES ON SITE MUST BE REPORTED TO THE PROJECT MANAGER IMMEDIATELY.
 3. ALL WORKS ARE TO BE CARRIED OUT IN ACCORDANCE WITH THE APPROVED CONTRACT DRAWINGS WITHIN APPENDIX 0/4, THE ROADS IN HERTFORDSHIRE: HIGHWAY DESIGN GUIDE AND THE MANUAL OF CONTRACT DOCUMENTS FOR HIGHWAY WORKS (SHW) VOLUME 1 AND SPECIFICATION APPENDICES.
 4. PLEASE REFER TO DRAWING EHUK-VEC-ZZZ-XXX-SK-CR-10088.1 FOR ALIGNMENT LONG SECTION LOCATION PLAN.

KEY

----- EXISTING GROUND PROFILE
----- PROPOSED GROUND PROFILE

Horizontal Geometry	L = 187.275	L: 72.708 R: 1440.000	L: 171.414 R: 1020.000
Vertical Geometry	R = 3700.000 K = 37.000 L = 272.992		G = 3.603% L = 39.312

P01	FIRST ISSUE	07.11.25	JB	NL	AB
Rev	Amendments	Date	By	Chk	Auth

SLR
www.slrconsulting.com

Drawing Status & Suitability Code
FOR PLANNING SUBMISSION S2

Client
THE CROWN ESTATE


Project
EAST HEMEL HEMPSTEAD

Drawing Title
**DETAILED PLANNING - A414 / GREEN LANE
LONG SECTION PLAN, SHEET 2**

Scale
1:500 @ A1 SLR Project No.
425.065533.00001

Designed JB	Drawn JB	Checked NL	Authorised AB
Date 14.10.25	Date 14.10.25	Date 14.10.25	Date 14.10.25

Drawing Number
EHUK-VEC-ZZZ-XXX-SK-CR-00084.21 Rev
P01

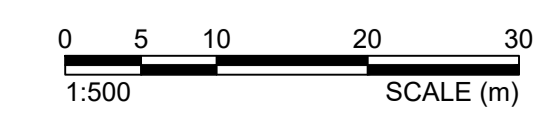

19/11/2025
I:\089\2019\WD19103 East Hemel Hempstead Planning Application Drawings\EHUK-VEC-ZZZ-XXX-SK-CR-00084.19-28-A414 & Green Lane_Long Section Plan.dwg