

NOTES

1. THE HIGHWAY AUTHORITY IS HERTFORDSHIRE COUNTY COUNCIL EXCEPT FOR THE M1 SLIP ROADS WHERE NATIONAL HIGHWAYS ARE THE HIGHWAY AUTHORITY.
2. ANY DISCREPANCIES ON SITE MUST BE REPORTED TO THE PROJECT MANAGER IMMEDIATELY.
3. ALL WORKS ARE TO BE CARRIED OUT IN ACCORDANCE WITH THE APPROVED CONTRACT DRAWINGS WITHIN APPENDIX 0/4, THE ROADS IN HERTFORDSHIRE: HIGHWAY DESIGN GUIDE AND THE MANUAL OF CONTRACT DOCUMENTS FOR HIGHWAY WORKS (SHW) VOLUME 1 AND SPECIFICATION APPENDICES.

KEY


- PLANNING REDLINE BOUNDARY
- - - DETAILED JUNCTION WITH THE OUTLINE PLANNING APPLICATION BOUNDARY

19/11/2025

I:\065\2019\WD19103 East Hemel Hempstead Planning Application Drawings\EHUK-VEC-ZZZ-XXX-DR-CR-00084.7-10 A414 & Green Lane_Geometry Plan.dwg

SHEET 3

© Crown copyright and database rights [YR.] Ordnance Survey Licence number XXXXXXXX

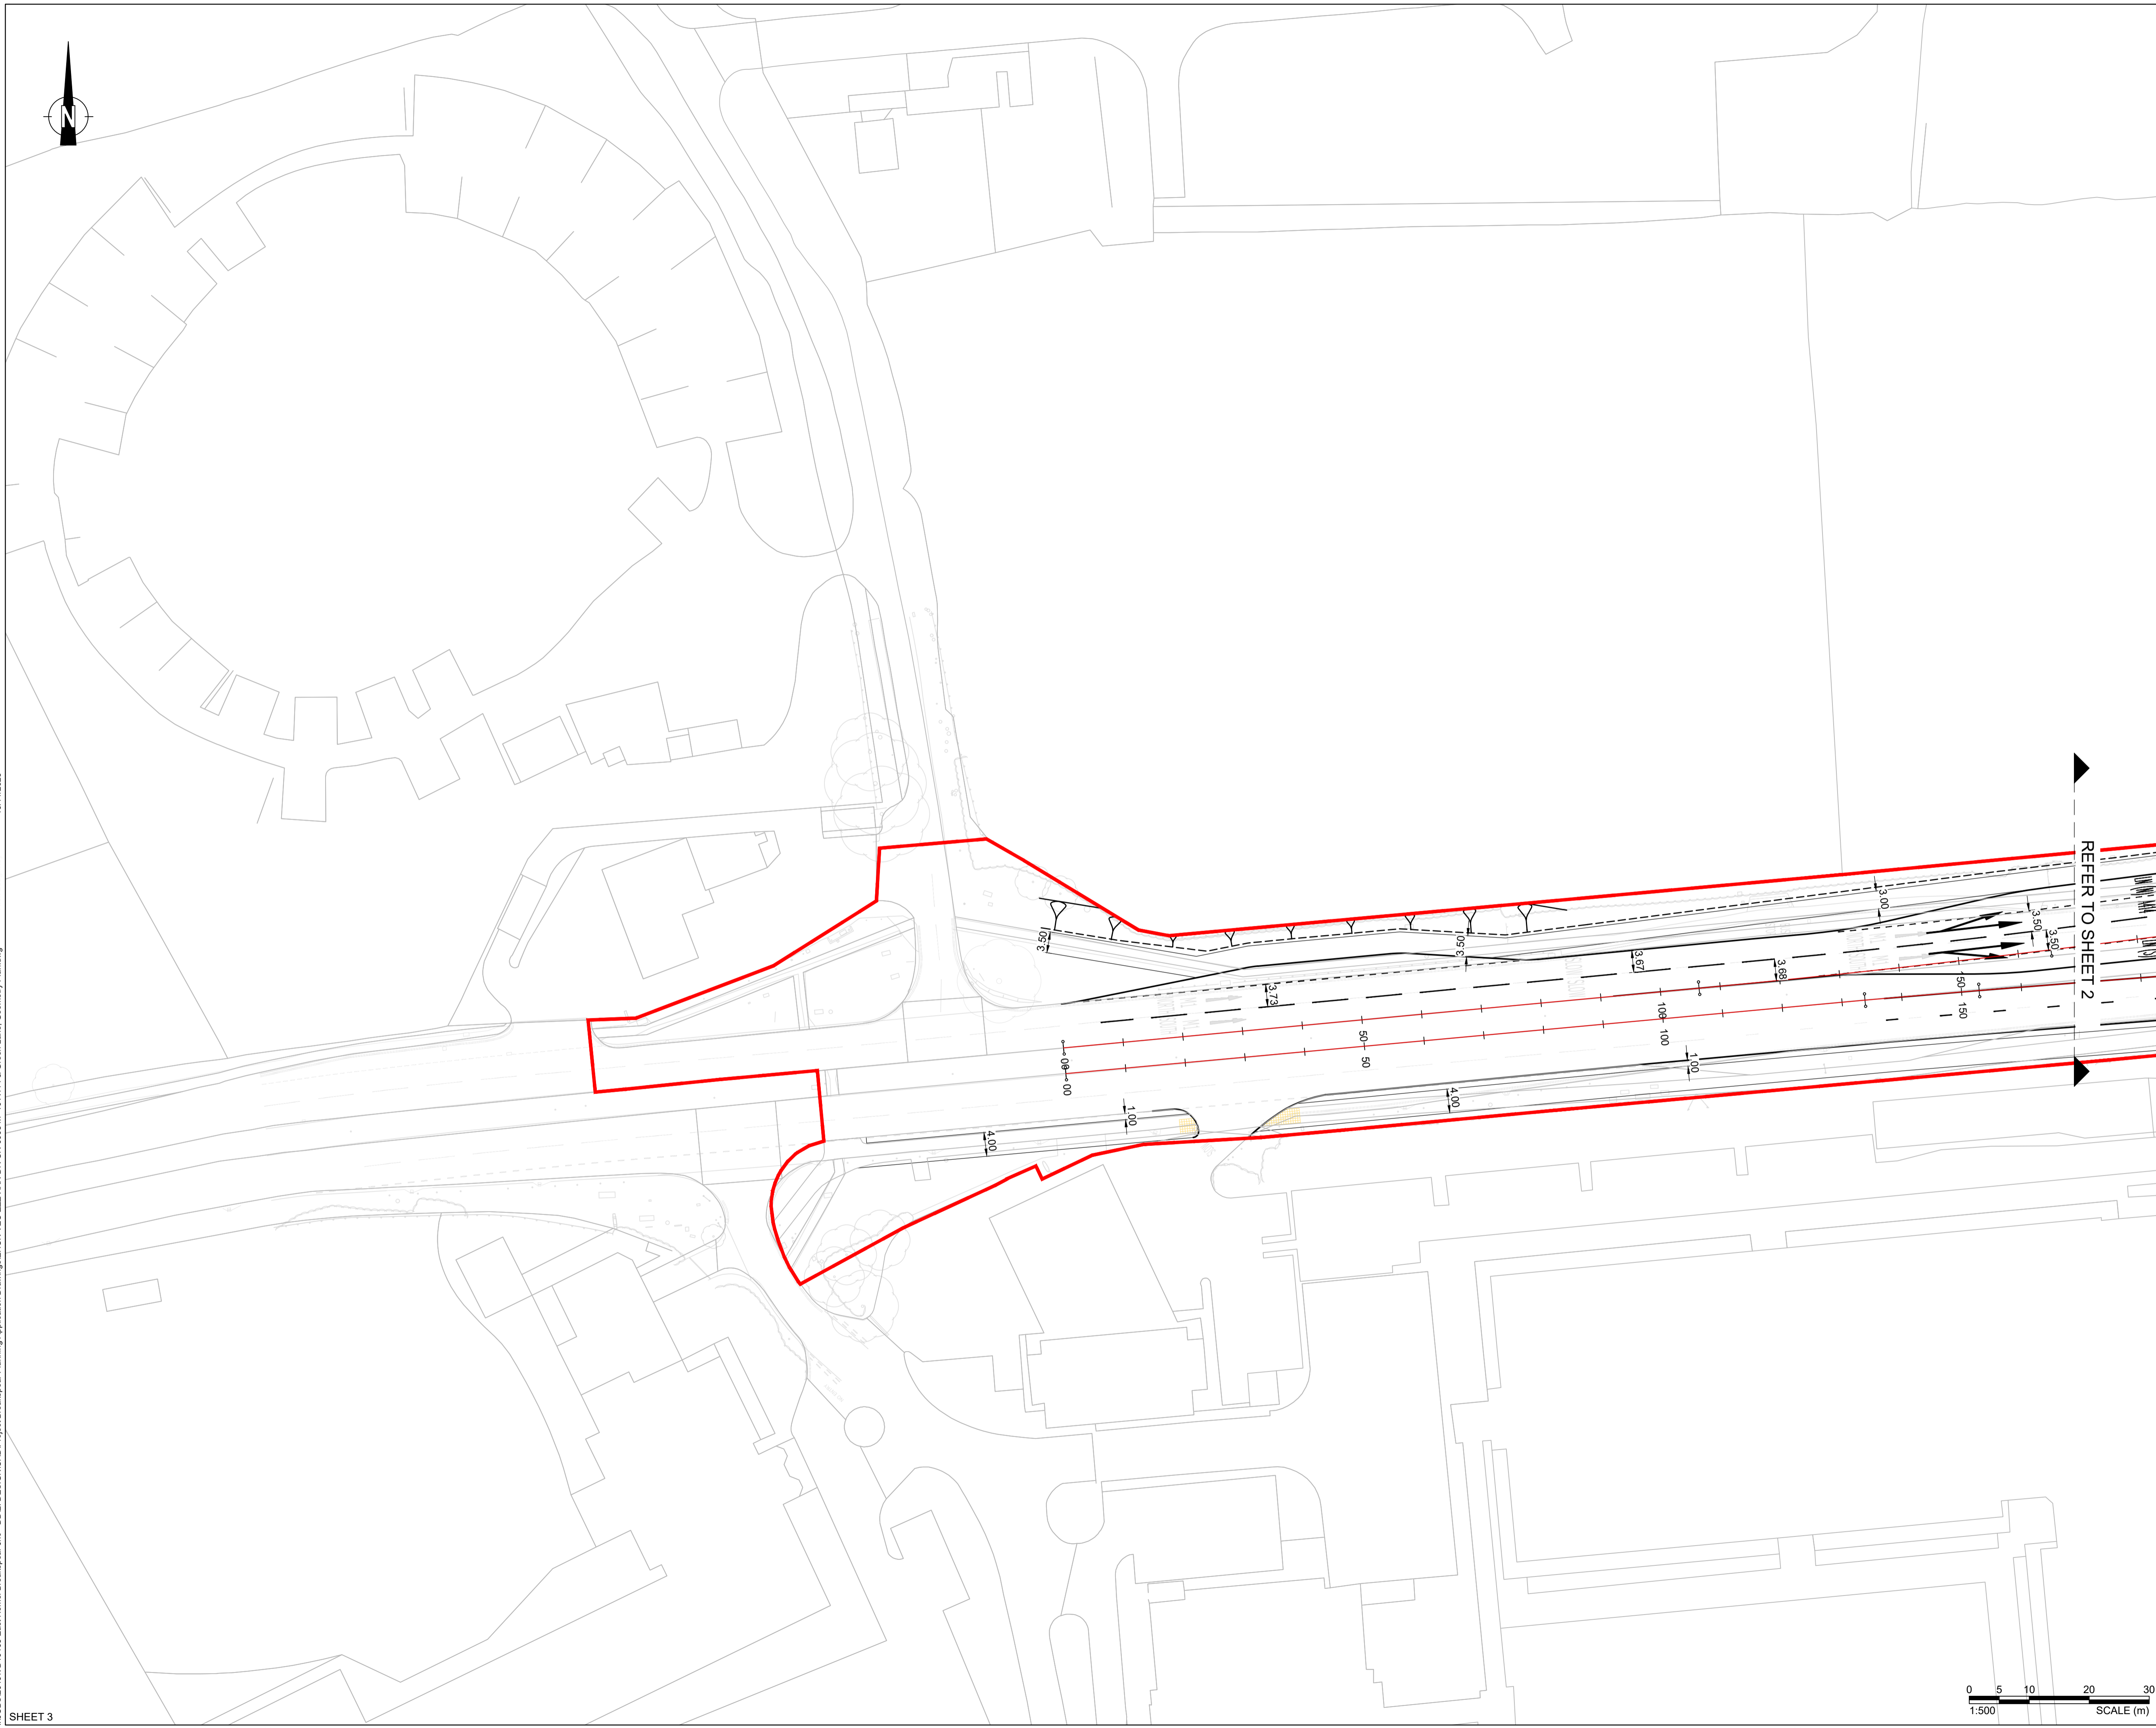

REFER TO SHEET 2

P01	FIRST ISSUE	24.10.25	JB	NL	AB
Rev	Amendments	Date	By	Chk	Auth



www.slrconsulting.com


Drawing Status & Suitability Code: FOR PLANNING SUBMISSION S2

Client: THE CROWN ESTATE

Project: EAST HEMEL HEMPSTEAD

Drawing Title: DETAILED PLANNING - A414 / GREEN LANE GEOMETRY PLAN, SHEET 3

Scale: 1:500	@ A1	SLR Project No: 425.065533.00001
Designed: JB	Drawn: JB	Checked: NL
Date: 14.10.25	Date: 14.10.25	Date: 14.10.25
Authorised: AB	Date: 14.10.25	Rev: P01

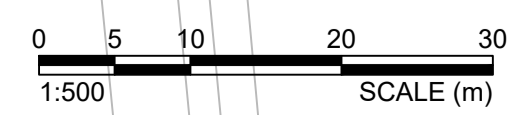

© This drawing and its contents are the copyright of SLR Consulting Ltd and may not be reproduced or amended except by prior written permission. SLR Consulting Ltd accepts no liability for any amendments made by other persons.